

S01
P45

The Lord Southhampton Pub

Grafton Terrace

Site of Grafton Terraces- Existing TRA Hall

The Glade

Whitebeam House



S02
P45

Thurlow Terrace

The Hindu Centre

41
43
Grafton Terrace

Grafton Mews


The Glade

Whitebeam House

NOTES:

ALL HEIGHTS ABOVE AOD
CONTEXT SHOWN FOR
INFORMATION ONLY

REV	DATE	DETAIL	DRN	CHK

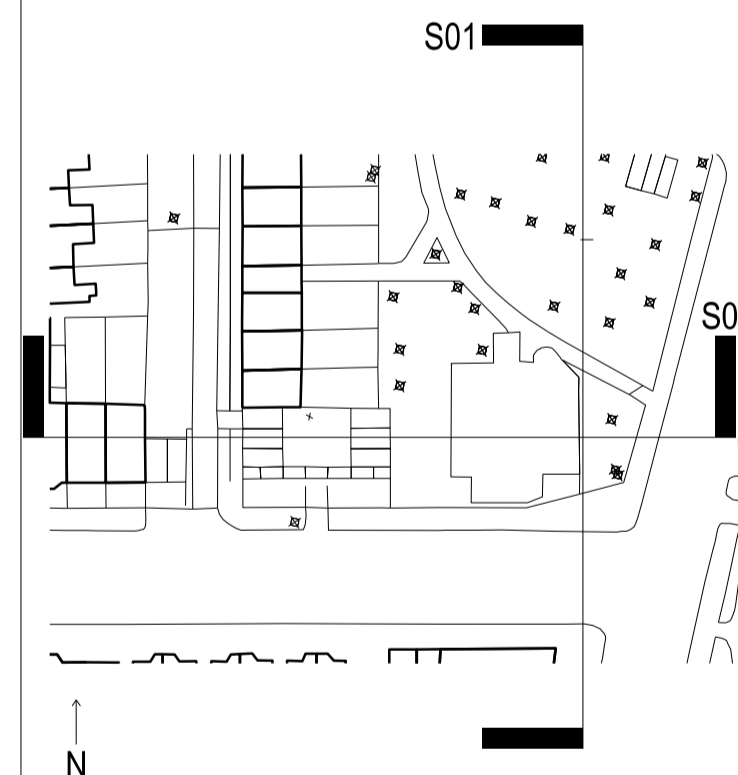

PROJECT TITLE
MAITLAND PARK

DRAWING TITLE
Grafton Terrace
General Arrangement Sections
Sheet 1: Existing

DATE 19/08/2014	SCALE 1:200 @ A1 1:400 @ A3	
STATUS PLANNING	DRAWN MS	CHECKED AA

DRAWING NUMBER MPI_P_45	REVISION PL02
----------------------------	------------------

CULLINAN STUDIO
5 BALDWIN TERRACE LONDON N1 7RU TEL: 020 7704 1975
PROJECT EMAIL: mailand@cullinastudio.com



© CULLINAN STUDIO LTD 2013