


FRONT

MANSARD ROOF OF 11 BELSIZE CRESCENT

← 685 → ALL MEASUREMENTS IN CM

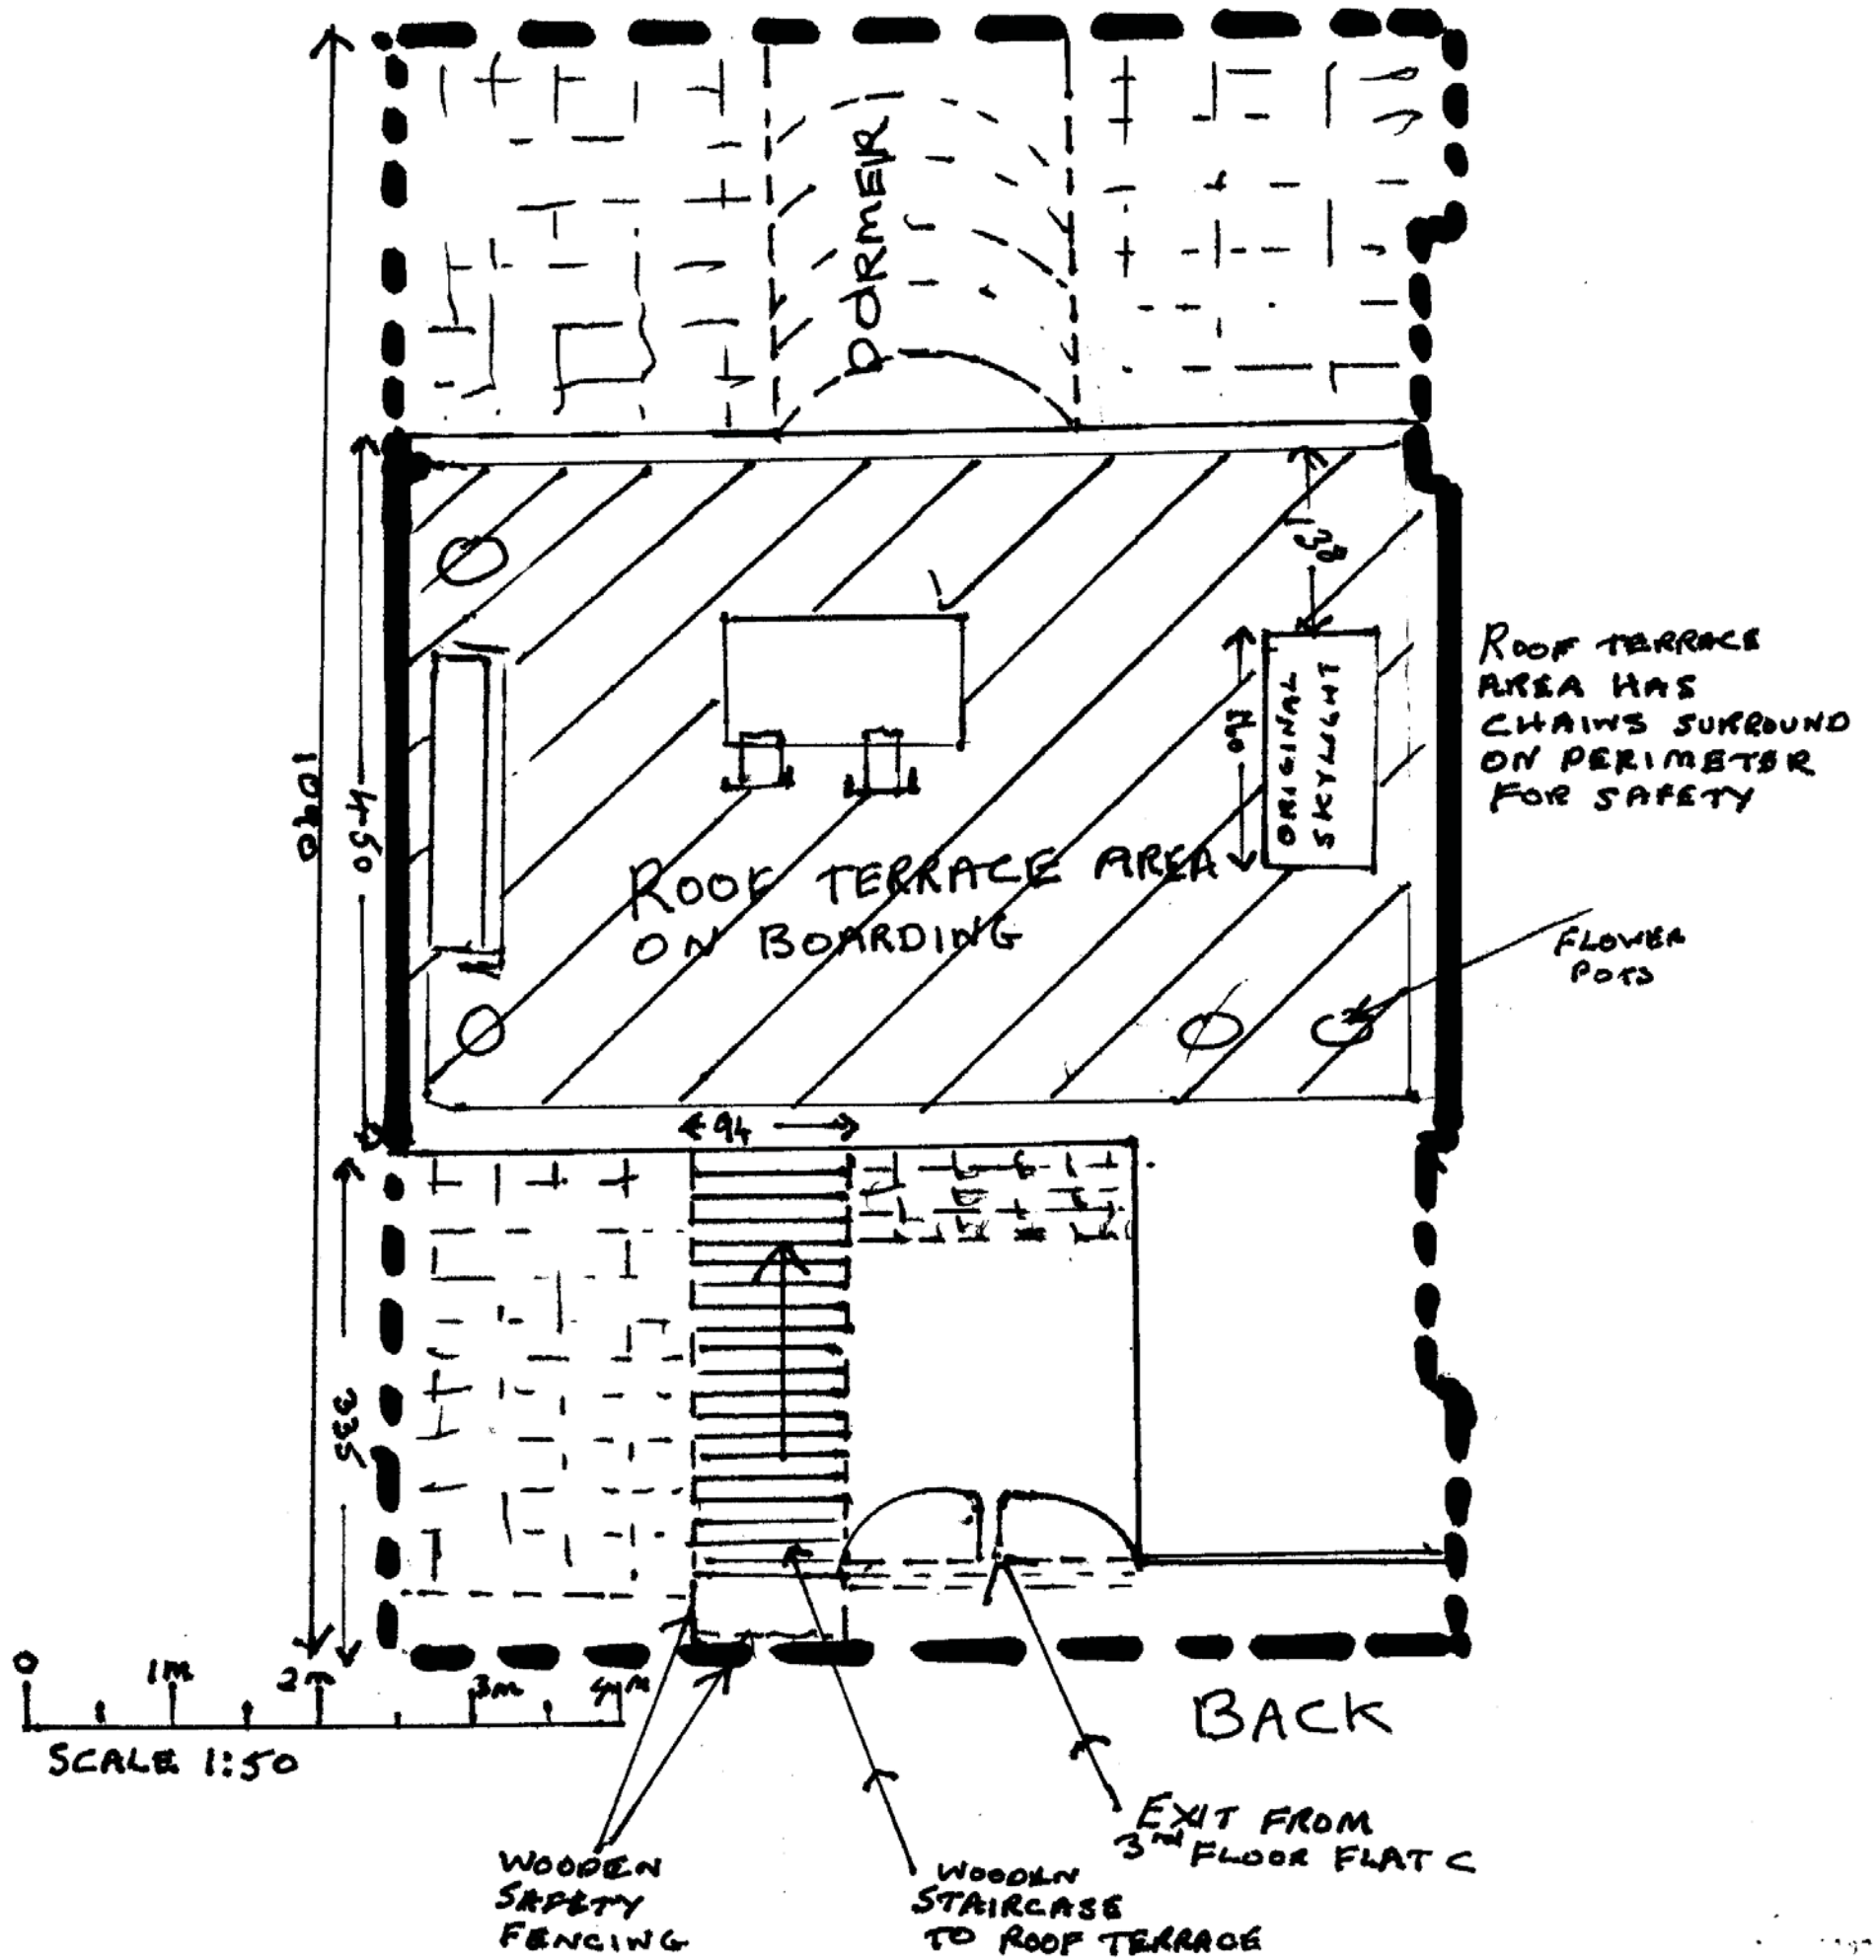

Roof Terrace

DRAWING NO. 11/F