



EXISTING END ELEVATION
FACING WEST

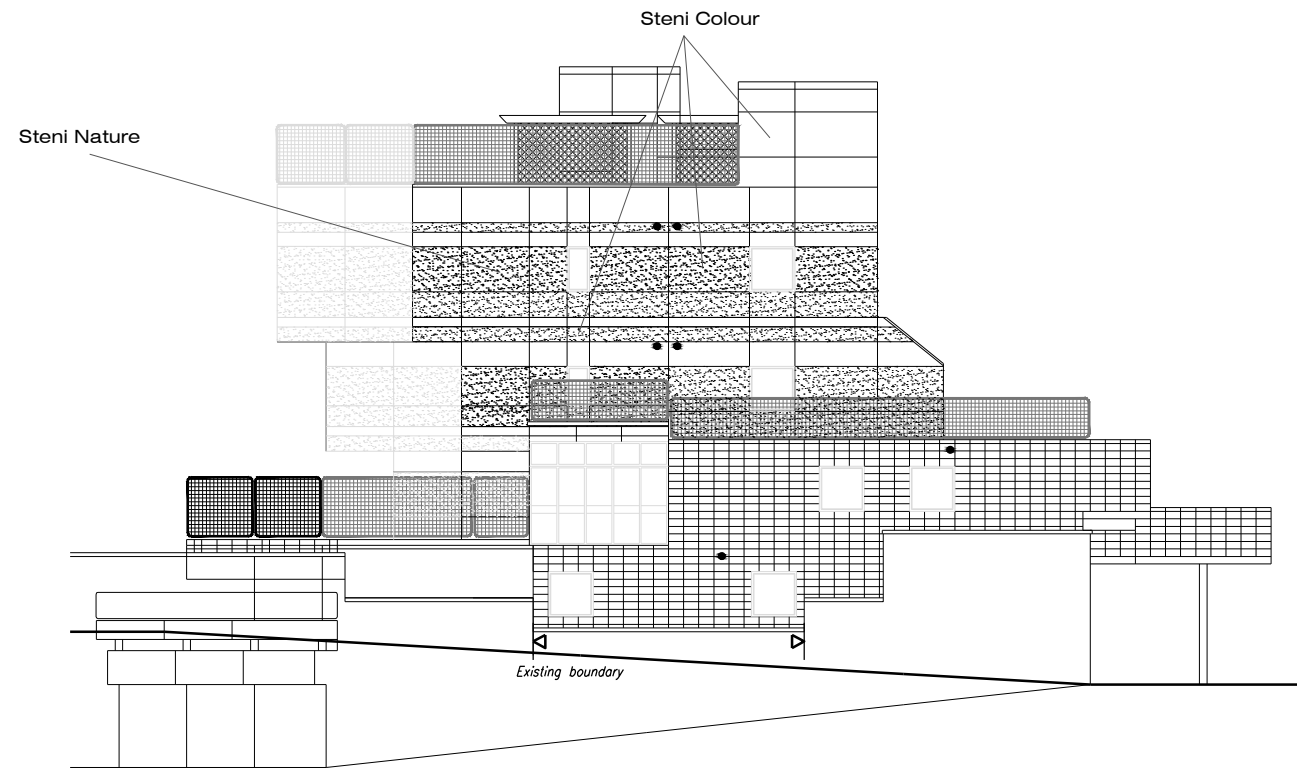


EXISTING END ELEVATION
FACING EAST

NOTE: All mesh panels to be glazed

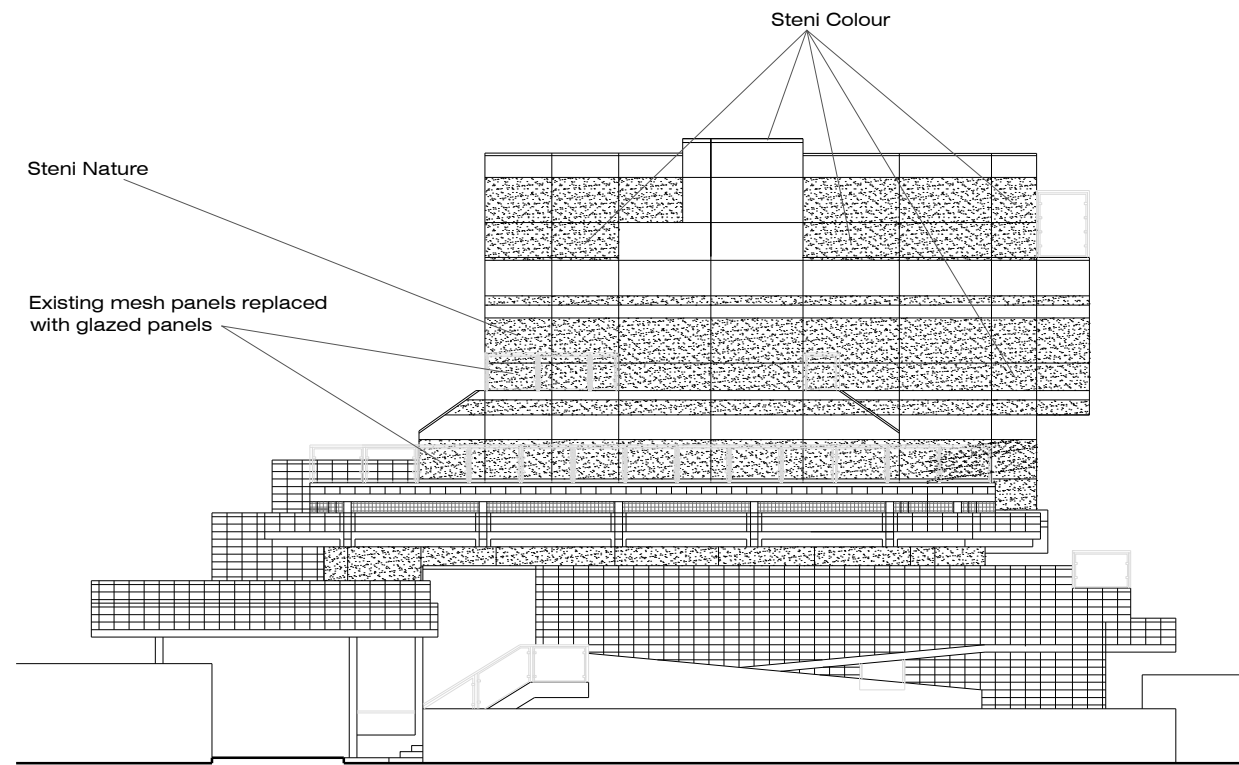

PROPOSED END ELEVATION
FACING WEST

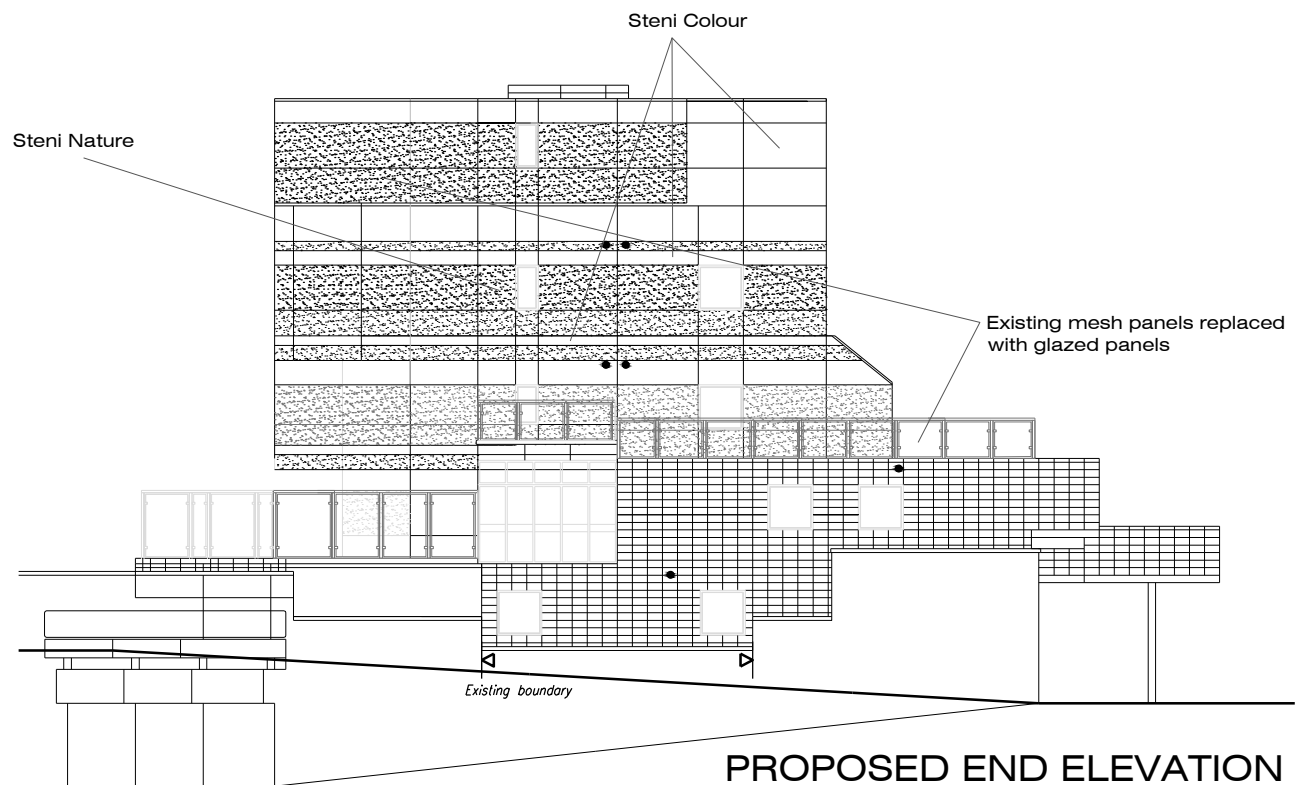

PROPOSED END ELEVATION
FACING EAST

DWA ARCHITECTS

DWA

DWA Architects Ltd
Revolva House
1 St Mary's Court
York
YO24 1AH
Telephone
01904 544400
Facsimile
01904 544449
Email
joni@dwa-architects.co.uk
Website
www.dwa-architects.co.uk



Client
Abbeycare Ltd/Lifestyle Care

Project
Proposed Additional Floor at St. John's Wood Care Centre, Boundary Road

Drawing Title
Existing and Proposed Elevations

Scale 1:100 @ A1 Date 03/02/14

Drawn by SPM Checked by

Job No. L3075 Drawing No. 75 Rev. B