


NOTES:

ALL HEIGHTS ABOVE AOD  
CONTEXT SHOWN FOR  
INFORMATION ONLY

REV	DATE	DETAIL	DRN	CHK

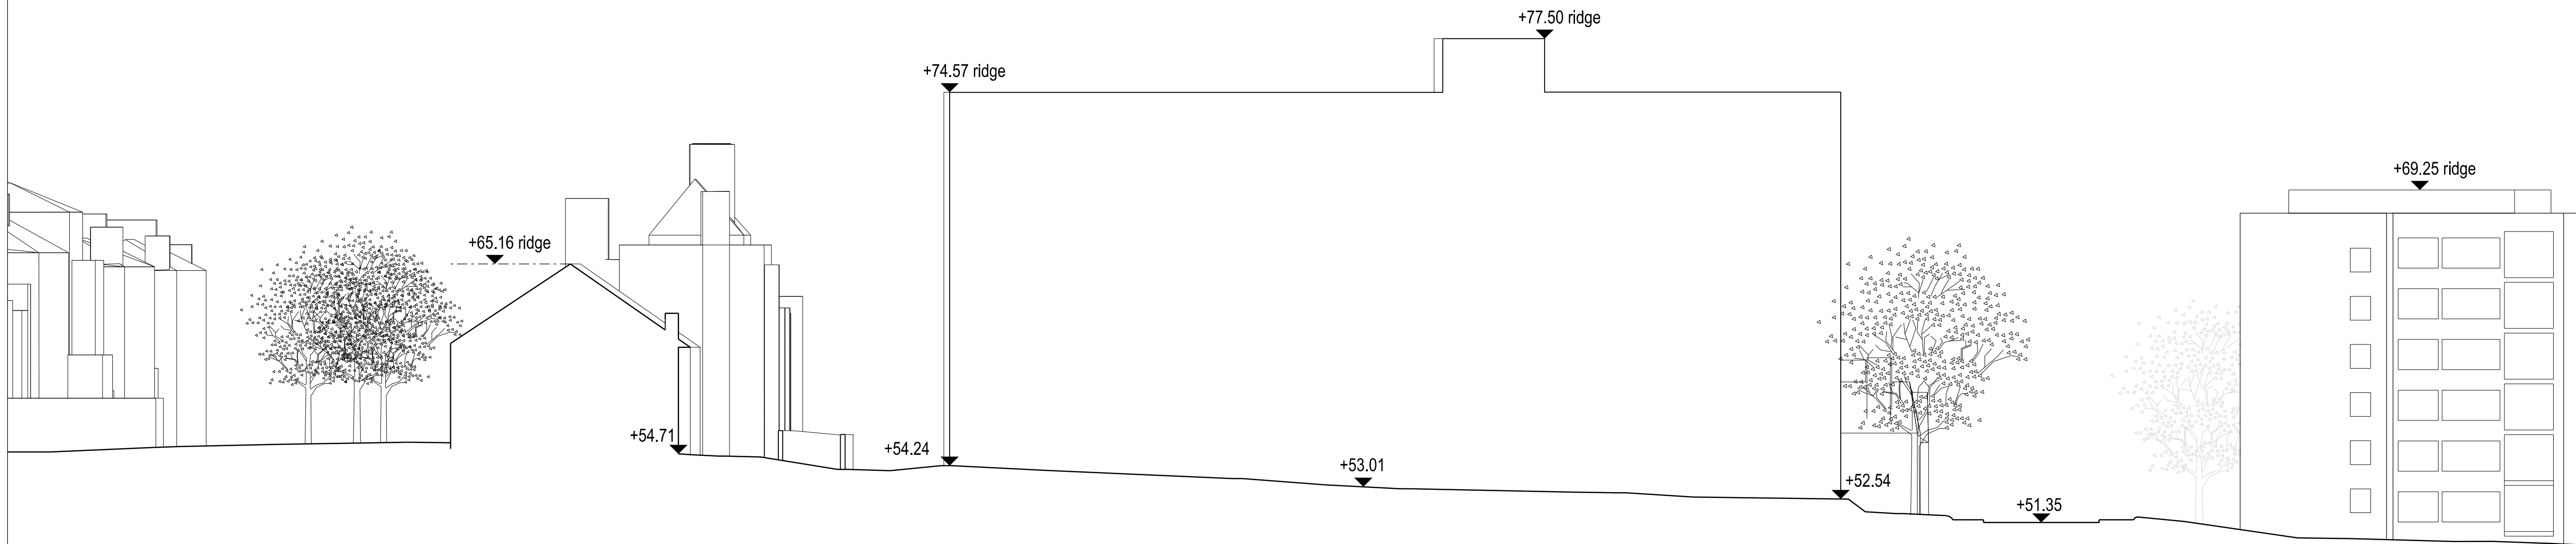

Parkhill Road

Gym


Aspen House

Maitland Park Villas

Whitebeam House

S01 Section 1 Looking North

P25 1:200

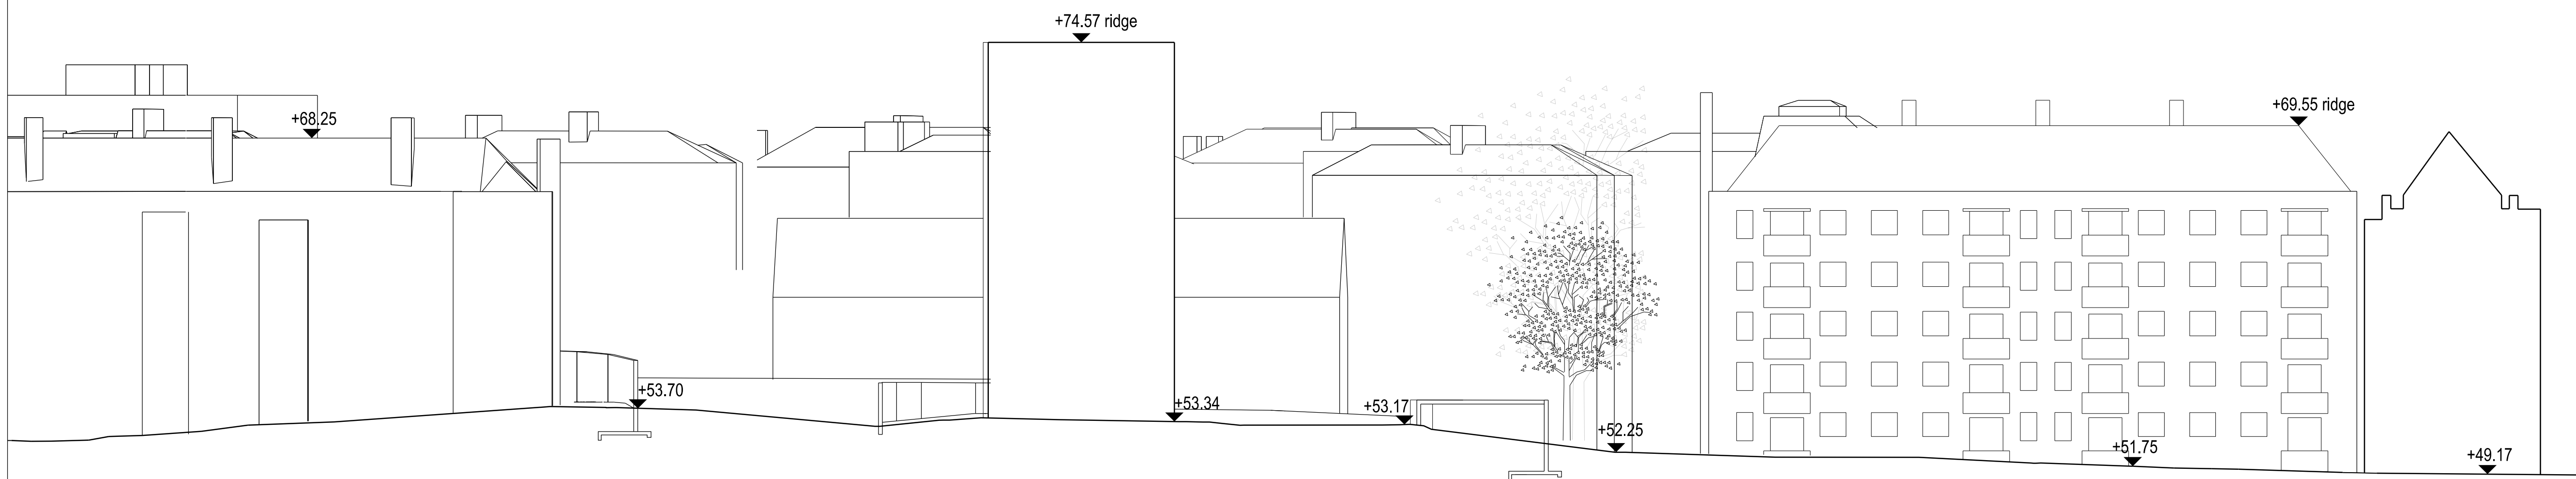



Oak House

Aspen House

Alder House

S02 Section 2 Looking West

P25 1:200

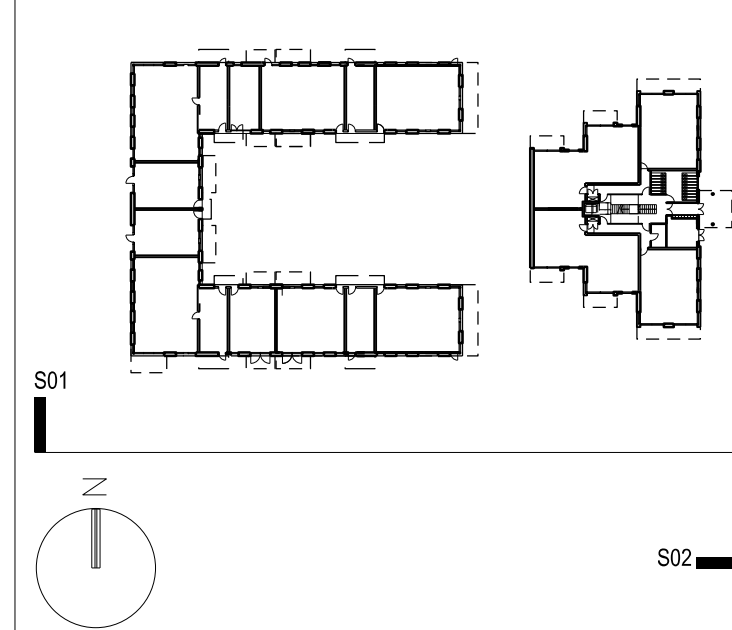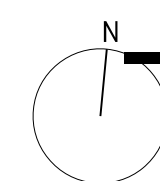

PROJECT TITLE  
MAITLAND PARK

DRAWING TITLE  
ASPEN GENERAL ARRANGEMENT  
SECTIONS SHEET 1: EXISTING

DATE 19/08/2014	SCALE 1:200 @ A1 1:400 @ A3	
STATUS PLANNING	DRAWN AH	CHECKED AA

DRAWING NUMBER MPI_P_25	REVISION PL02
----------------------------	------------------

**CULLINAN STUDIO**

5 BALDWIN TERRACE LONDON N1 7RU TEL: 020 7704 1975  
PROJECT EMAIL: maitland@cullinastudio.com

© CULLINAN STUDIO LTD 2013

