


General Notes
 This drawing is copyright. It may not be reproduced or disclosed either wholly or in part without written consent from DALE ROBERTS DESIGN. All dimensions are to be checked on site prior to commencement of work. Figured dimensions are to be taken in preference to scaled dimensions. If in doubt ask DALE ROBERTS DESIGN.
 This drawing could be subject to a Planning / Building Regulations application and should this be the case all works undertaken prior to approval are at the contractors / clients risk.
 This drawing has received Planning approval dated:
 This drawing has received Building Regulations approval dated:

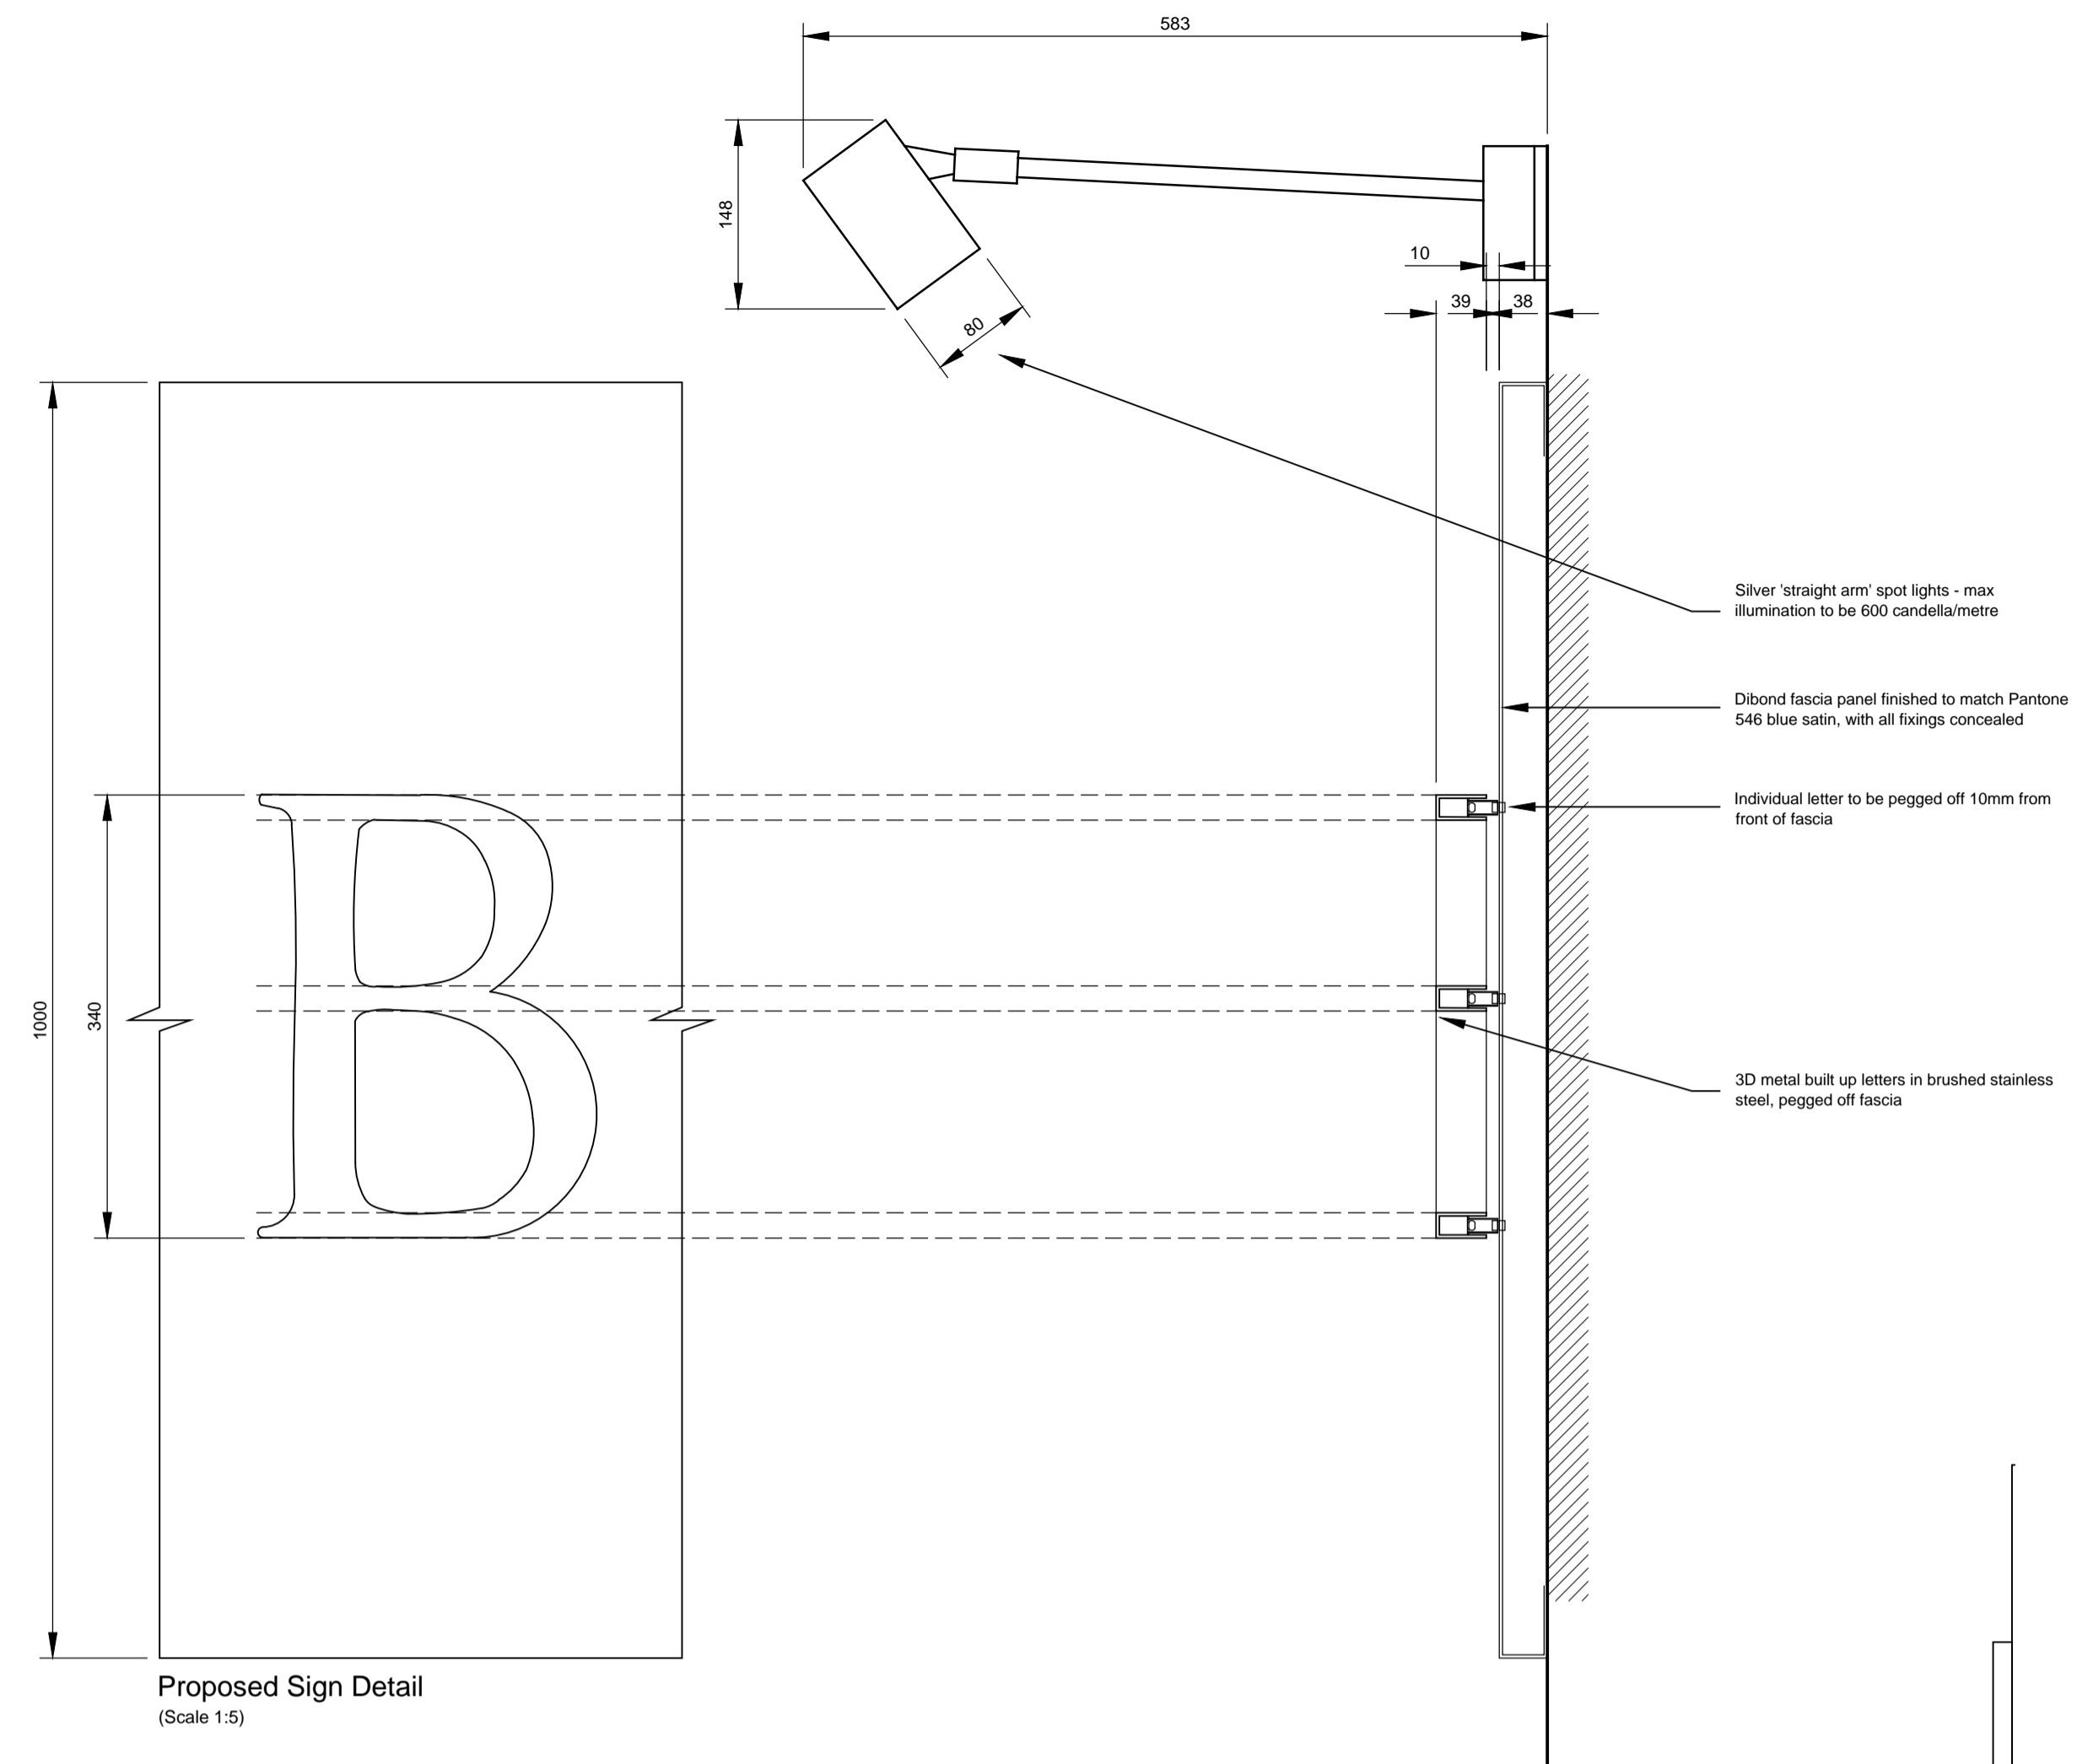

No.	Revisions	Date
C	Lighting for signage changed to smaller spot lights	DR 16/09/14
B	Lighting for signage changed to spot lights	DR 11/09/14
A	Signage & shopfront revised to coordinate with Landlord's drawings from JP1 Installations Ltd	DR 19/08/14

Client
BLACKWELL UK LTD

Project
PROPOSED BOOKSHOP & COFFEE SHOP
50 HIGH HOLBORN
LONDON
WC1V 6RL

Drawing Title
PROPOSED ELEVATIONS

DALE ROBERTS DESIGN
 ARCHITECTURAL SERVICES

The Studio
 77 Castle Road
 Salisbury
 Wiltshire
 SP1 3RN
 T 01722 322600
 F 01722 341017
 E info@drdesigns.co.uk
 W www.drdesigns.co.uk

Scale: 1:100 @ A1
 Date: JULY 14

Drawn: LAR
 Checked:

Drawing No:
14021 / P110C

