

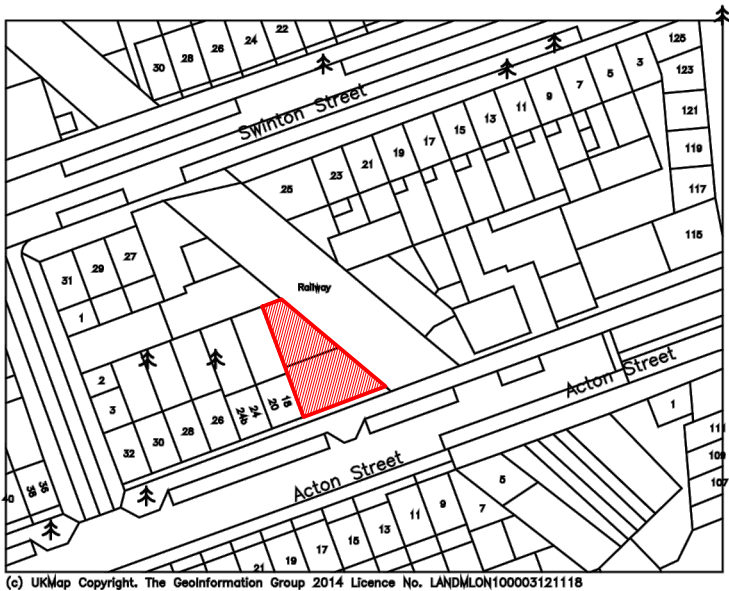



Location Plan
Scale 1:1250

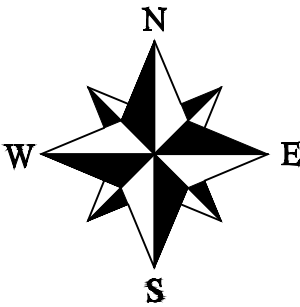

1. Ordnance Survey Map
Scale 1:1250

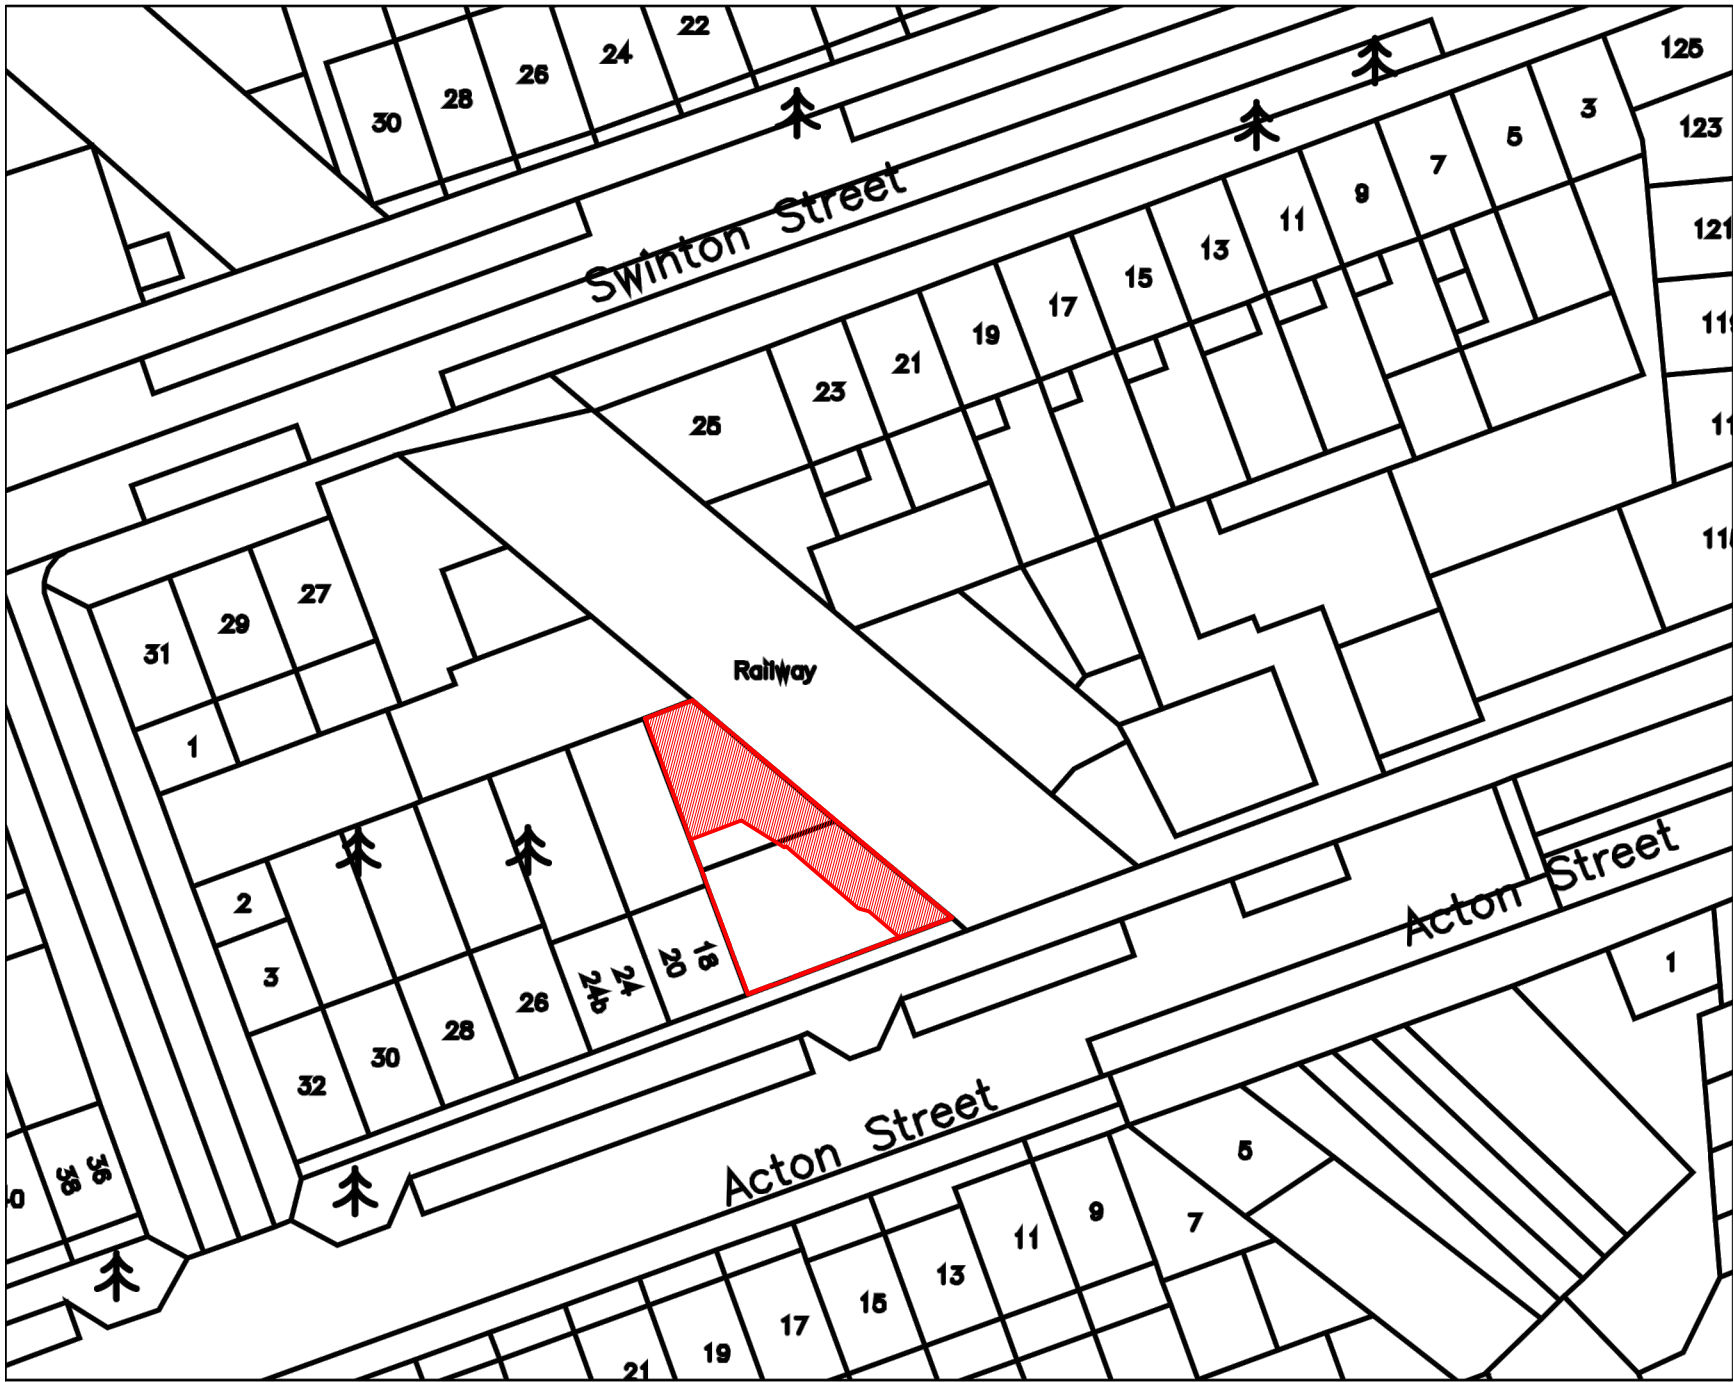

2. Site map
Scale 1:500

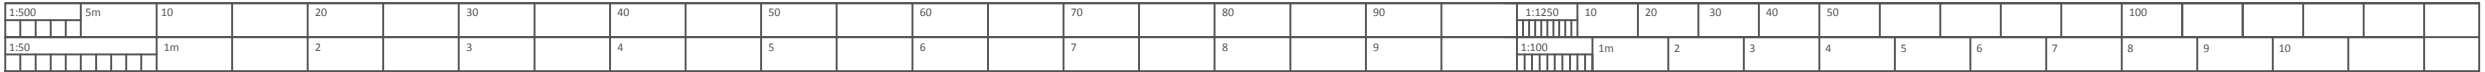

REV.	DESCRIPTION	REVISED BY AND DATE	APPROVED BY AND DATE
CONTRACTOR			
241A Kingston Vale London SW15 3PT United Kingdom T: +44 (0) 20 8547 1776 F: +44 (0) 20 8549 1256 E: omegagoldgroup@gmail.com W: www.omegagold.co.uk			
Status			
Planning Permission			
Contract			
Proposed development at 18 Acton Street, London WC1X9ND			
Title			
Ordnance Survey Plan			
JOB No.	SCALE	ORG. INITIATED BY	REVISIONS
1-AS	VARIES@A3	AMV	
DRAWING No.	DATE	ORG. CHECKED BY	
PP-101	SEP_2014	EA	