

Timber Sash Windows Painted White



Brick







1. Front Facade 1-1'
Scale 1/100

Glass

PVC or Aluminium Joinery

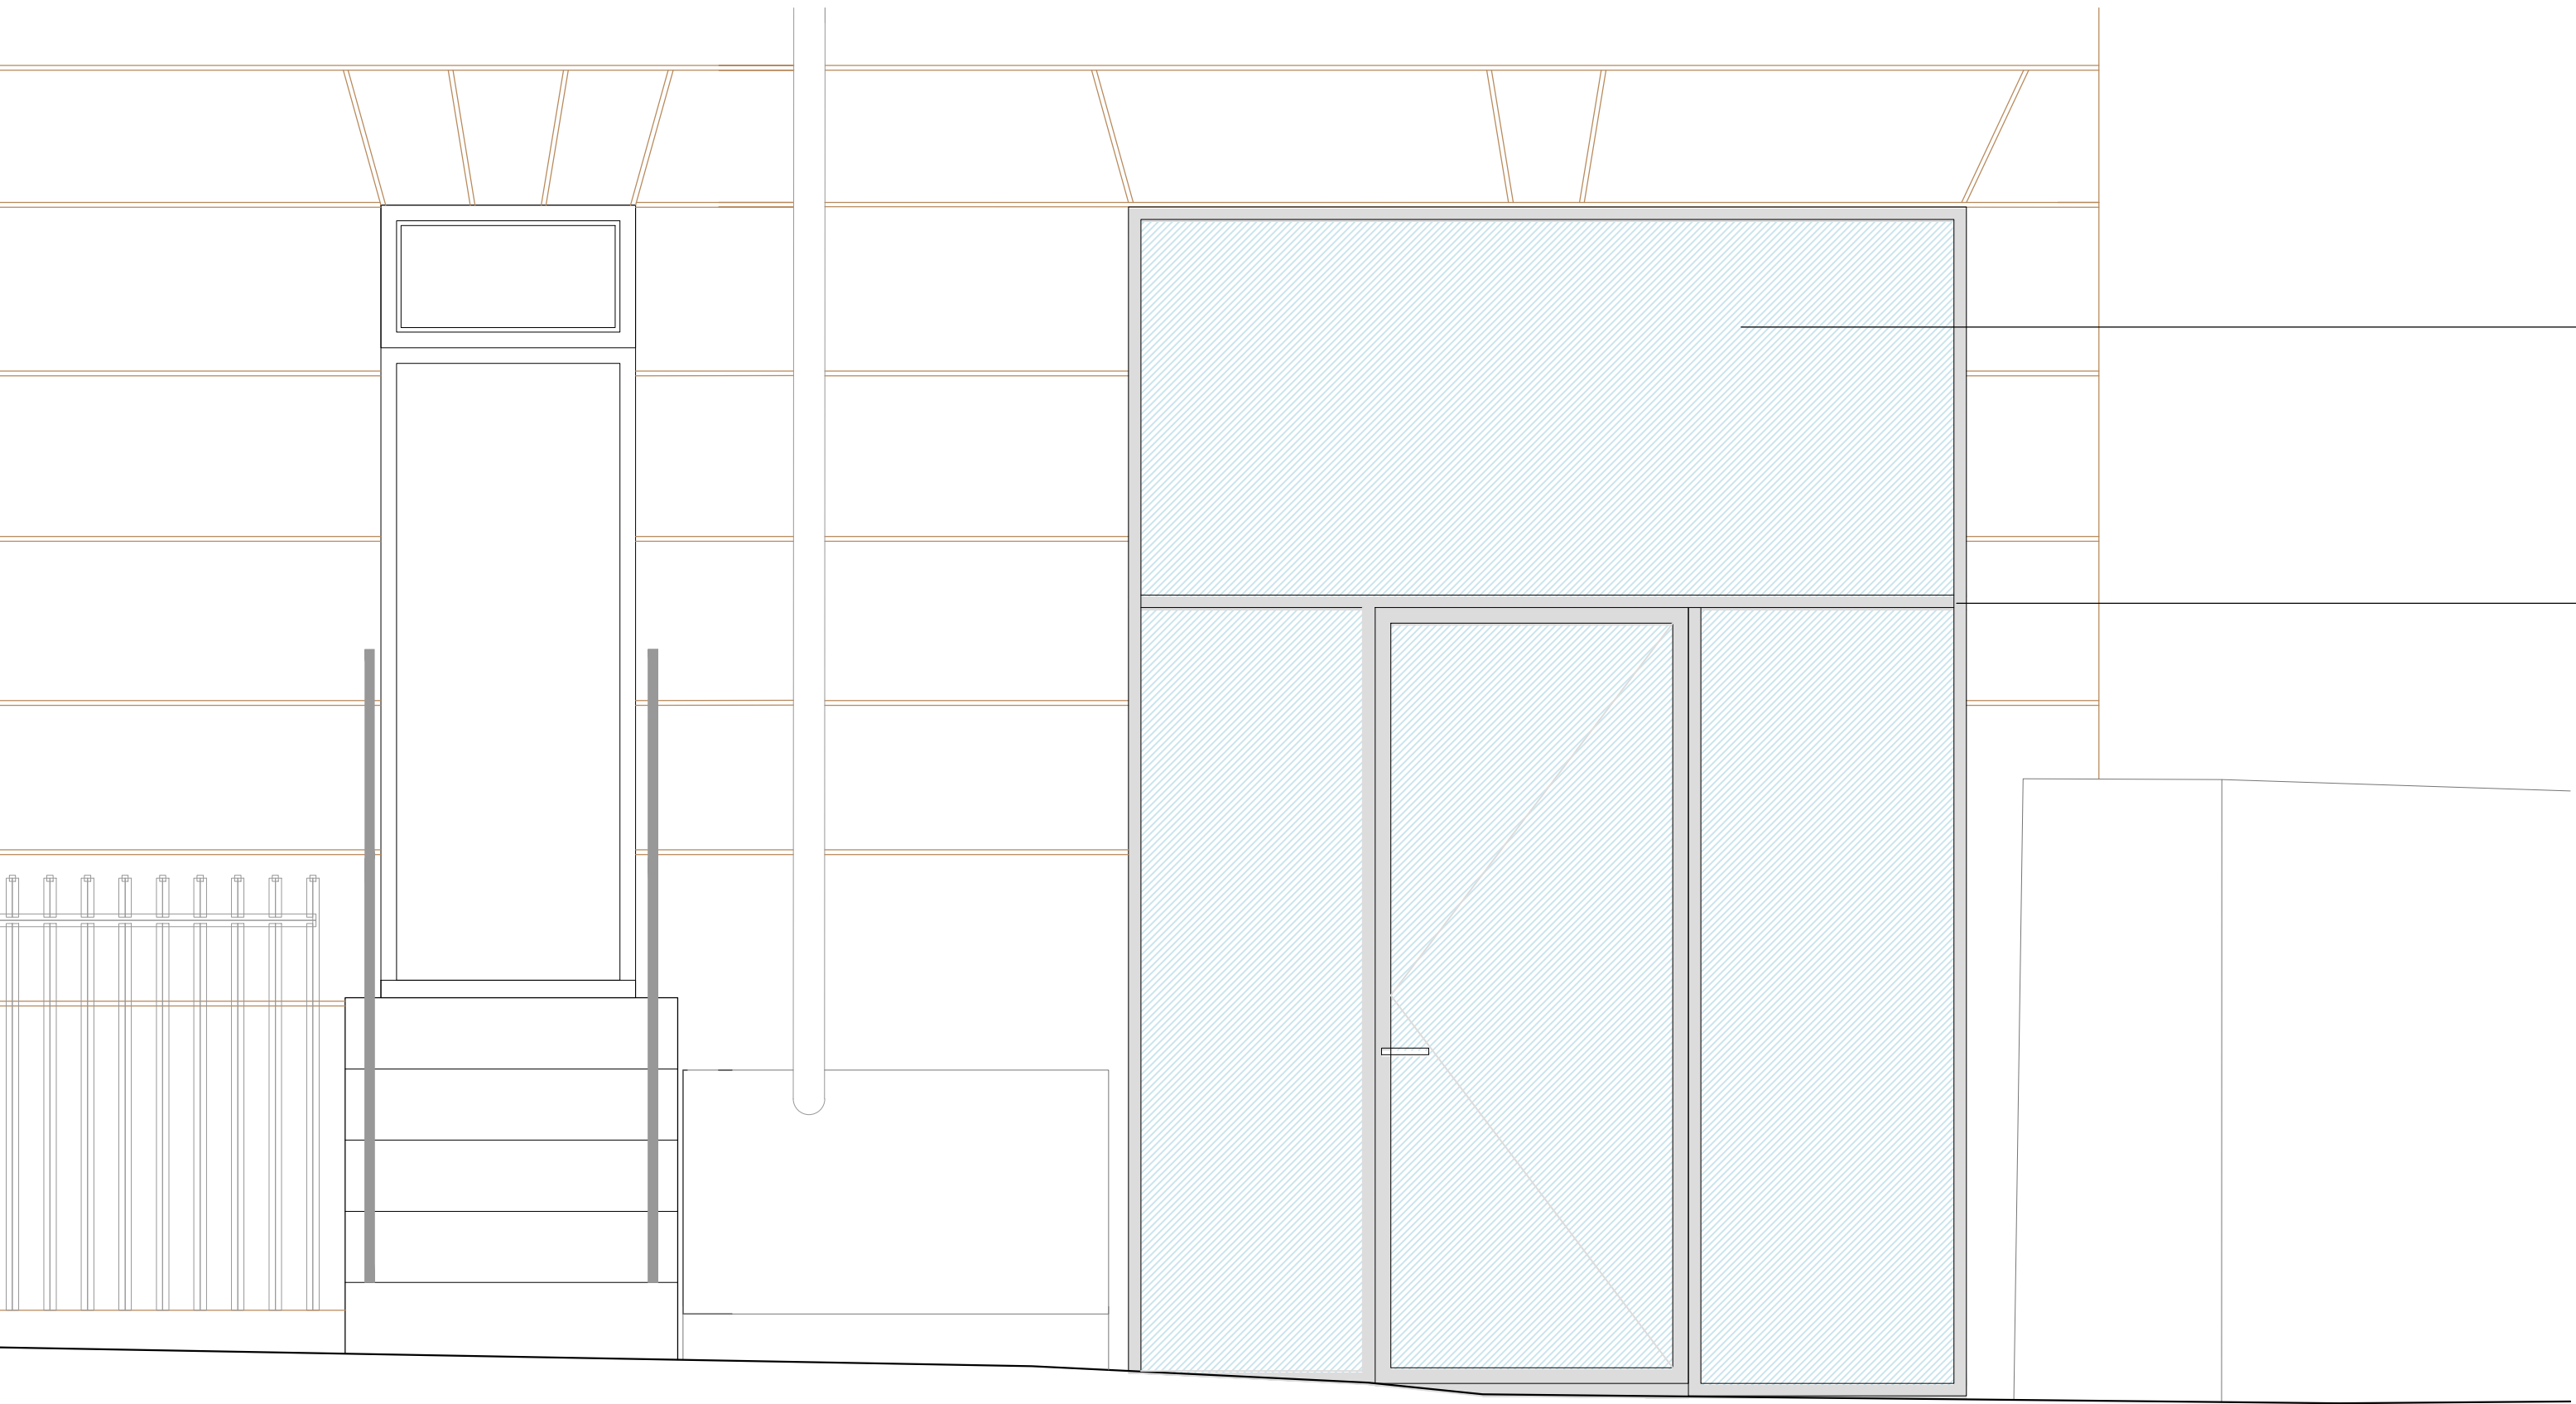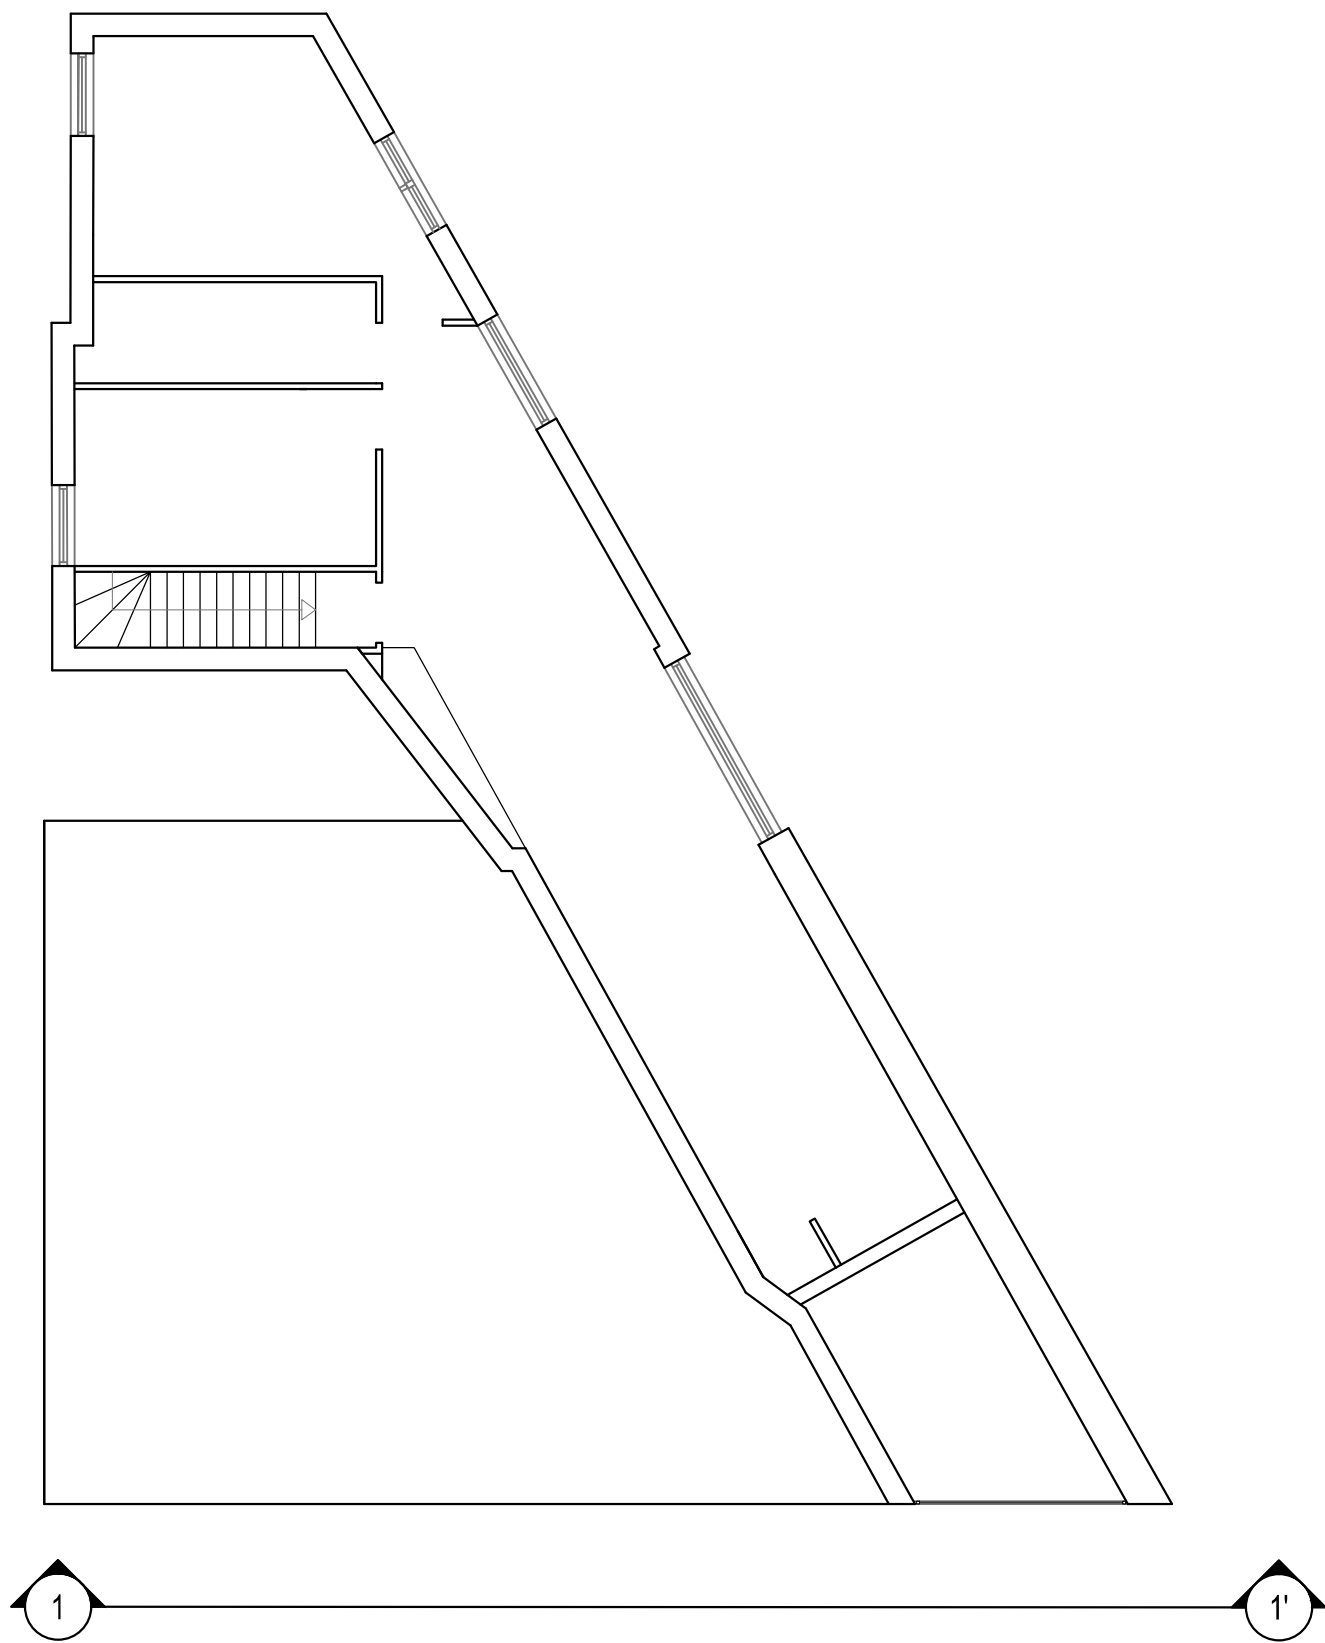

2. Front Door
Scale 1/50

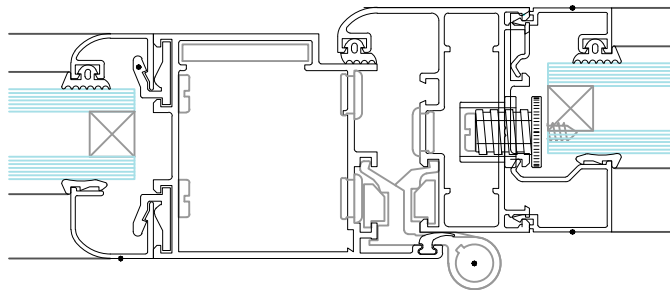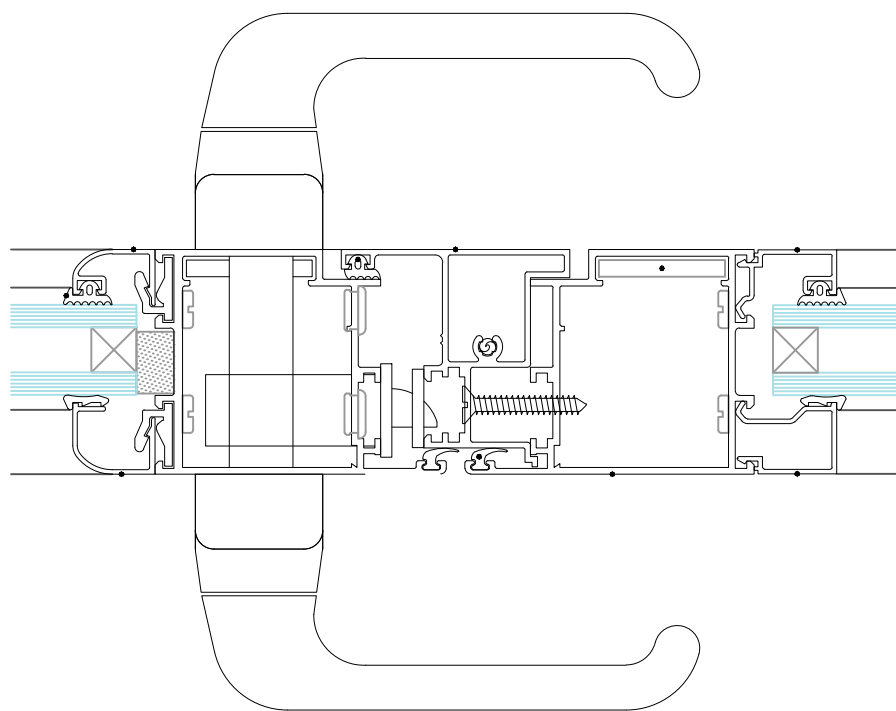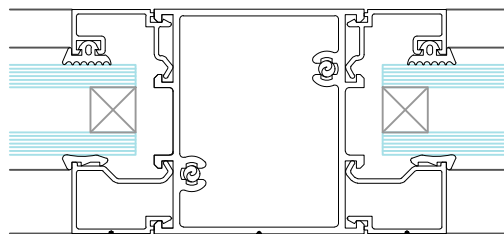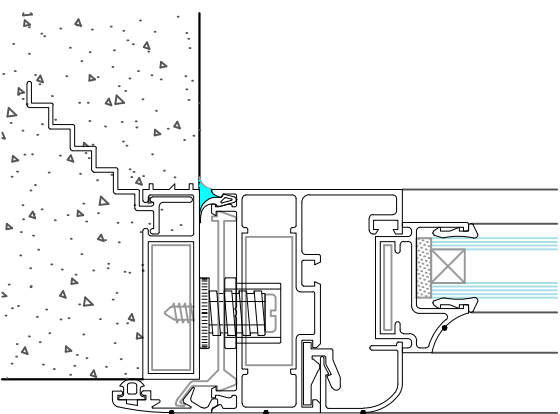

3.Detail Aluminium Glass Door
Scale 1/2

REV.	DESCRIPTION	REVISED BY AND DATE	APPROVED BY AND DATE										
CONTRACTOR													
<div> OMEGA CONSULTANCY</div> <div>241A Kingston Vale London SW15 3PT United Kingdom T: +44 (0) 20 8547 1776 F: +44 (0) 20 8549 1256 E: omegagoldgroup@gmail.com W: www.omegagold.co.uk</div>													
Status													
Planning Permission													
Contract		Proposed development at 18 Acton Street, London WC1X9ND											
Title													
Proposed Front Facade													
JOB No.	SCALE	DRG. INITIATED BY	REVISIONS										
1-AS	1/100@A1	AMV	<table border="1"><tr><td>0</td></tr><tr><td> </td></tr><tr><td> </td></tr><tr><td> </td></tr><tr><td> </td></tr><tr><td> </td></tr><tr><td> </td></tr><tr><td> </td></tr><tr><td> </td></tr><tr><td> </td></tr></table>	0									
0													
DRAWING No.	DATE	DRG. CHECKED BY											
PP-106	SEP_2014	EA	<table border="1"><tr><td> </td></tr><tr><td> </td></tr><tr><td> </td></tr><tr><td> </td></tr><tr><td> </td></tr><tr><td> </td></tr><tr><td> </td></tr><tr><td> </td></tr><tr><td> </td></tr><tr><td> </td></tr></table>										