





1. Front Facade 1-1'
Scale 1/50



2. East Facade 2-2'
Scale 1/50

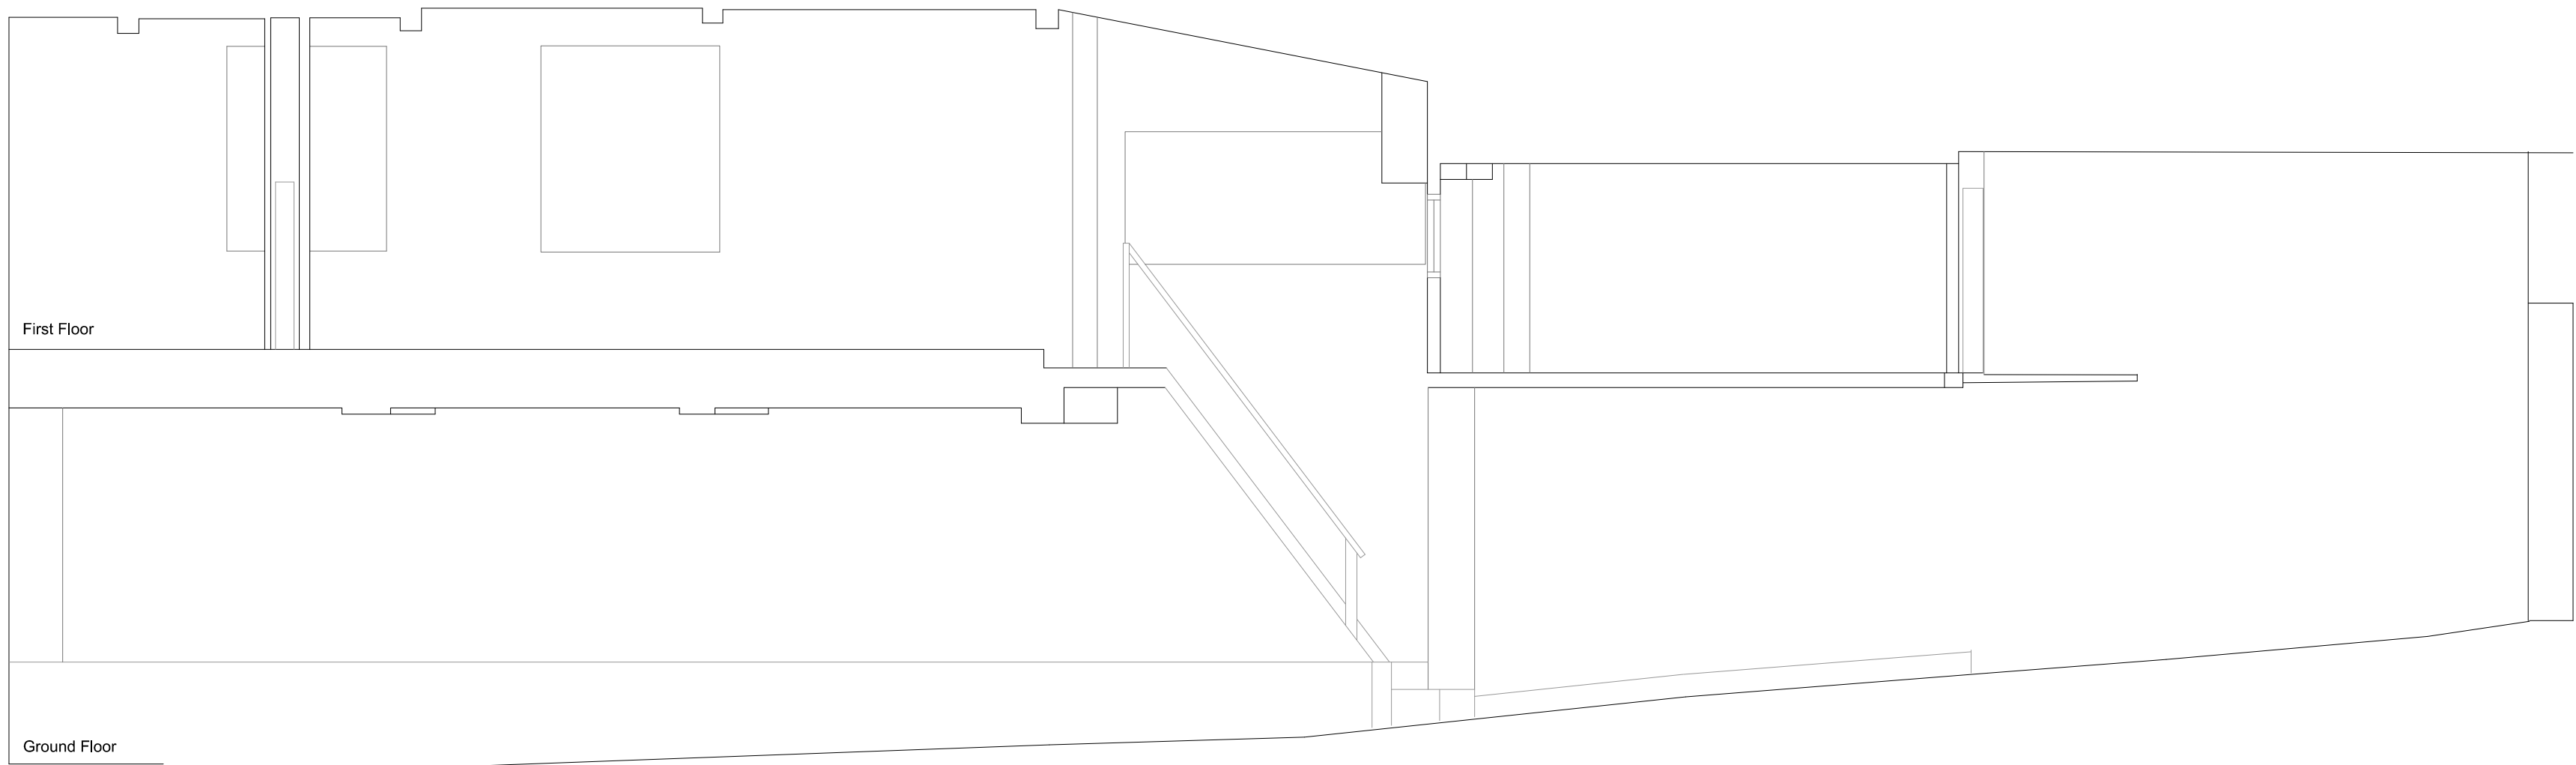

3. Section A-A'
Scale 1/50

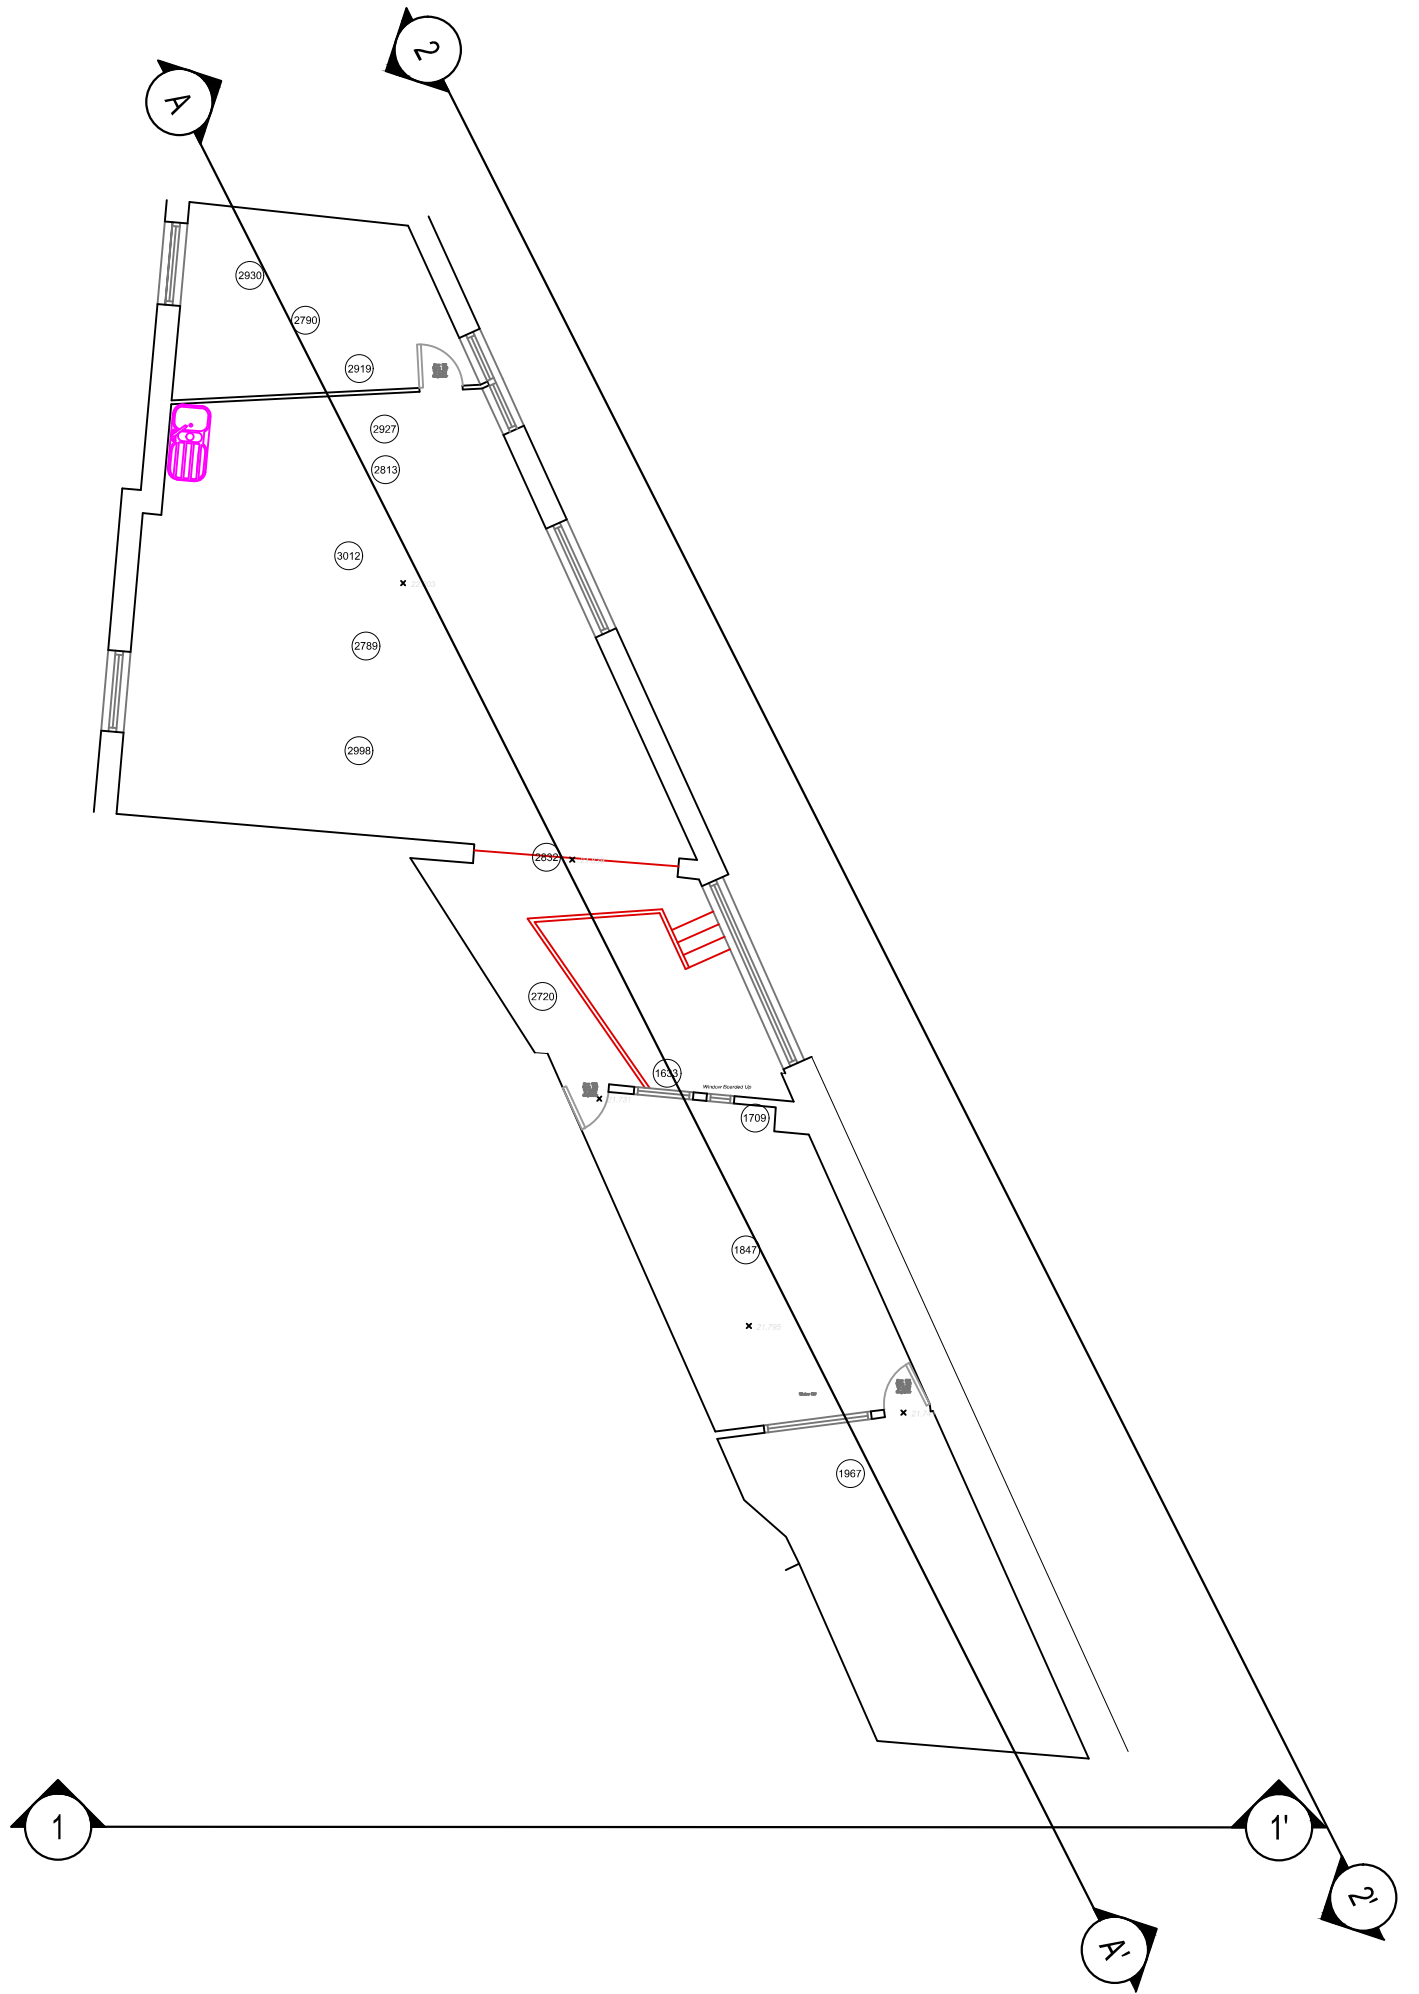

REV.	DESCRIPTION	REVISED BY AND DATE	APPROVED BY AND DATE
CONTRACTOR			
<div></div>			
241A Kingston Vale London SW15 3PT United Kingdom T: +44 (0) 20 8547 1776 F: +44 (0) 20 8549 1256 E: omegagoldgroup@gmail.com W: www.omegagold.co.uk			

Status			
Planning Permission			

Contract			
Proposed development at 18 Acton Street, London WC1X9ND			
Title			
Existing Facade & Sections			
JOB No.	SCALE	DRG. INITIATED BY	REVISIONS
1-AS	1/50@A1	AMV	0
DRAWING No.	DATE	DRG. CHECKED BY	
PP-103	SEP_2014	EA	