



EXISTING FLANK ELEVATION



PROPOSED FLANK ELEVATION

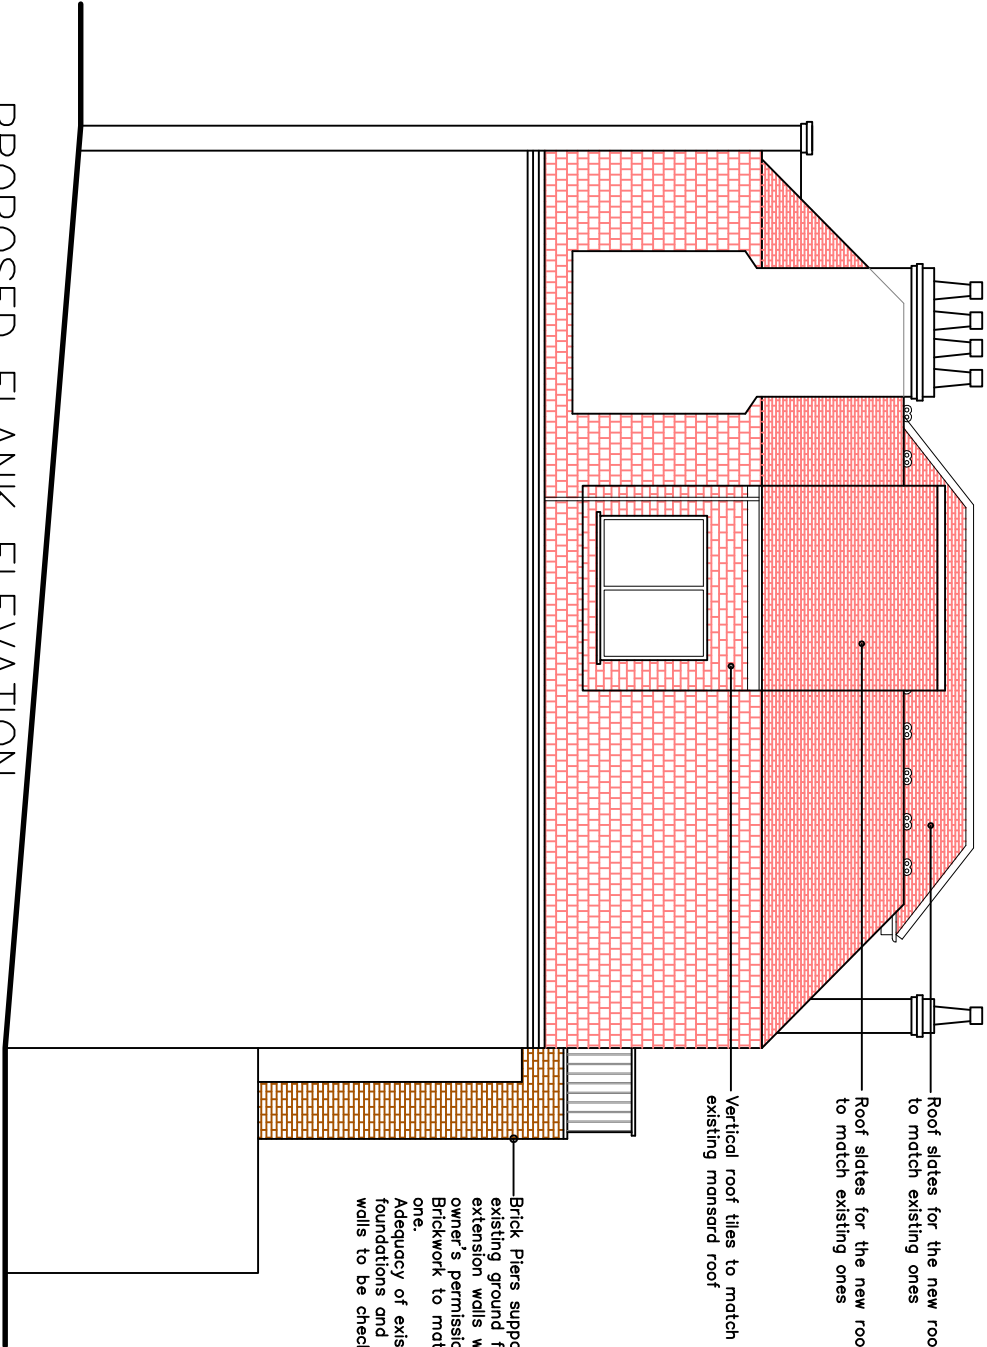

NG OPPOSITE SIDE ELEVATION

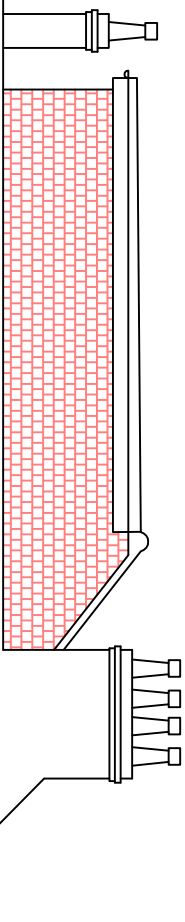

PROPOSED OPPOSITE SIDE ELEVATION

DEPTH OF GROUND FLOOR
EXTENSION SHOWN
INDICATIVELY ONLY



This drawing is a copywrite of PHI
Architectural Services Ltd.
Not to be copied or reproduced without
prior permission from PHI Architectural
Services Ltd.
This drawing is NOT for construction.

PHI Architectural Services Ltd,
6 Highfield Court, Kind Edward Road,
Barnet, EN5 5AR.
PHI.architectural.services@gmail.com
M: 07976739689

PROPOSED INTERNAL ALTERATIONS
AND LOFT CONVERSION WITH ROOF
ALTERATIONS AND NEW BALCONY
TO FRONT AND REAR

13A LANGLEND GARDENS,
LONDON. NW3.

DRAWING NO.:

SCALE: 1:100 @ A3
DATE: 20/12/2013