## SANDFORDS - FITZROVIA

## PLANNING FOR AN ADDITIONAL CONDENSER TO ROOF

CLIENT: SANDFORDS ESTATE AGENT

DATE: 26.08.14


DRAWING: CONSENT FOR NEW CONDENSER LOCATION

DRAWING NO.: TL/SVR/P03
SCALE: 1:200 ON A2
DRAWN BY: TIM LOWTON
DESIGNED BY: TIM LOWTON


SITE ADDRESS: 66-66A GOODGE STREET, LONDON


W1T 4NG

REVISION: 4

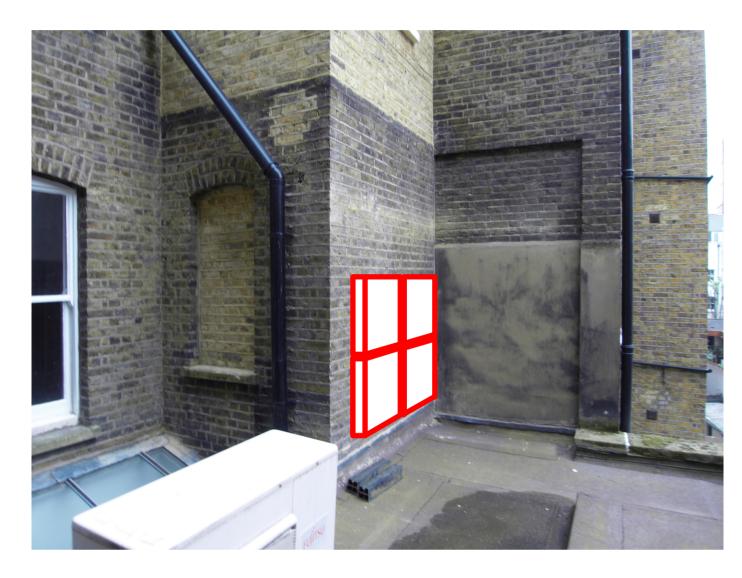



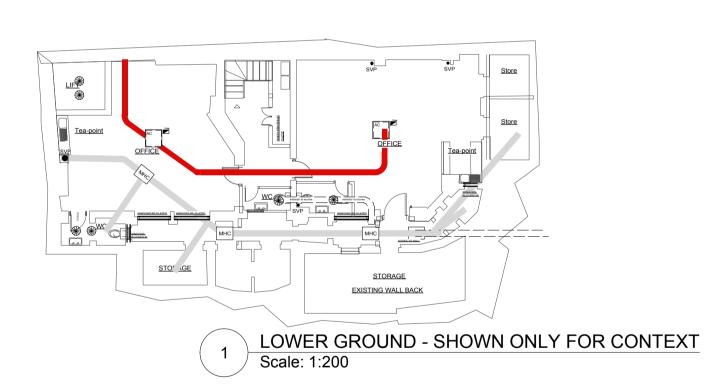

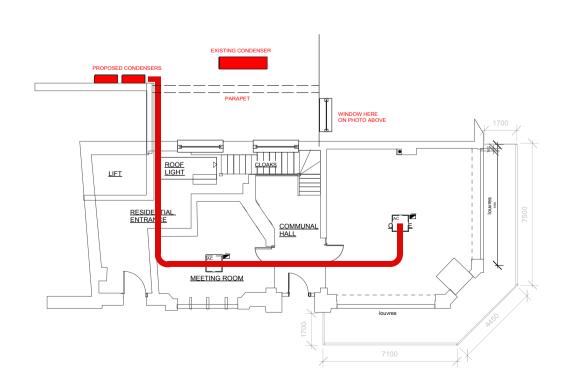



	Date	Appr	Revision Notes
No.	Date		Issue Notes
		Ш	interiors
Design	Firm	MF	PL interiors
Design		unit 4, th	ne curcuit Center
Design		unit 4, th Brooklar	
Design		unit 4, th Brooklar h Tii	ne curcuit Center nd Trading Estate KT13 0YT m Lowton
Consult	ant <b>E</b>	unit 4, th Brooklar h Til unit 4, T	ne curcuit Center nd Trading Estate KT13 0YT
	ant <b>E</b>	unit 4, tr Brooklar k Tii unit 4, T Brooklan	me curcuit Center and Trading Estate
Consult	ant E	unit 4, th Brooklar h Tii unit 4, T Brooklan S Es	ne curcuit Center and Trading Estate CT13 0YT  m Lowton he Circuit Center ds Trading Estate
Consult	ant E	unit 4, th Brooklar Tii unit 4, T Brooklan S Es roval Pi	me curcuit Center and Trading Estate CT13 0YT  m Lowton he Circuit Center ds Trading Estate  andfords tate agent
Consult	ant  E Title  App	unit 4, th Brooklar Tii unit 4, T Brooklan S Es roval P	me curcuit Center ad Trading Estate CT13 0YT  m Lowton he Circuit Center ds Trading Estate andfords tate agent rior to Manufacture
Consult Project Sheet T	ant  Title  App  itte	unit 4, th Brooklar Tii unit 4, T Brooklan S Es roval Pi pla Subject	me curcuit Center and Trading Estate KT13 0YT  m Lowton he Circuit Center ds Trading Estate andfords tate agent rior to Manufacture annng AC to confirmation
Consult Project Sheet T	App  Manager ason078318	unit 4, the Brooklar Fill unit 4, T Fill unit 4, T Fill Srooklan S Es Froval Plan Subject	me curcuit Center and Trading Estate KT13 0YT  m Lowton he Circuit Center ds Trading Estate  andfords tate agent rior to Manufacture  annng AC to confirmation
Project Sheet 1	App  Manager ason078318 By Tim Lowton	unit 4, the Brooklar Financi 4, Till unit 4, Till unit 4, Till Brooklan SEs roval Pipli Subject	me curcuit Center and Trading Estate CT13 0YT  m Lowton he Circuit Center ds Trading Estate  andfords tate agent rior to Manufacture  annng AC to confirmation  ject ID  Sandfords  1:200 on A2
Project  Sheet T  Project  T.Ma	App  Manager Ason 078318  Tim Lowton ed By	unit 4, the Brooklar Financi 4, Till unit 4, Till unit 4, Till Brooklan SEs roval Pipli Subject	me curcuit Center and Trading Estate CT13 0YT  m Lowton he Circuit Center ds Trading Estate  andfords tate agent rior to Manufacture  annng AC to confirmation  Sandfords  1:200 on A2