



PROPOSED PLAN

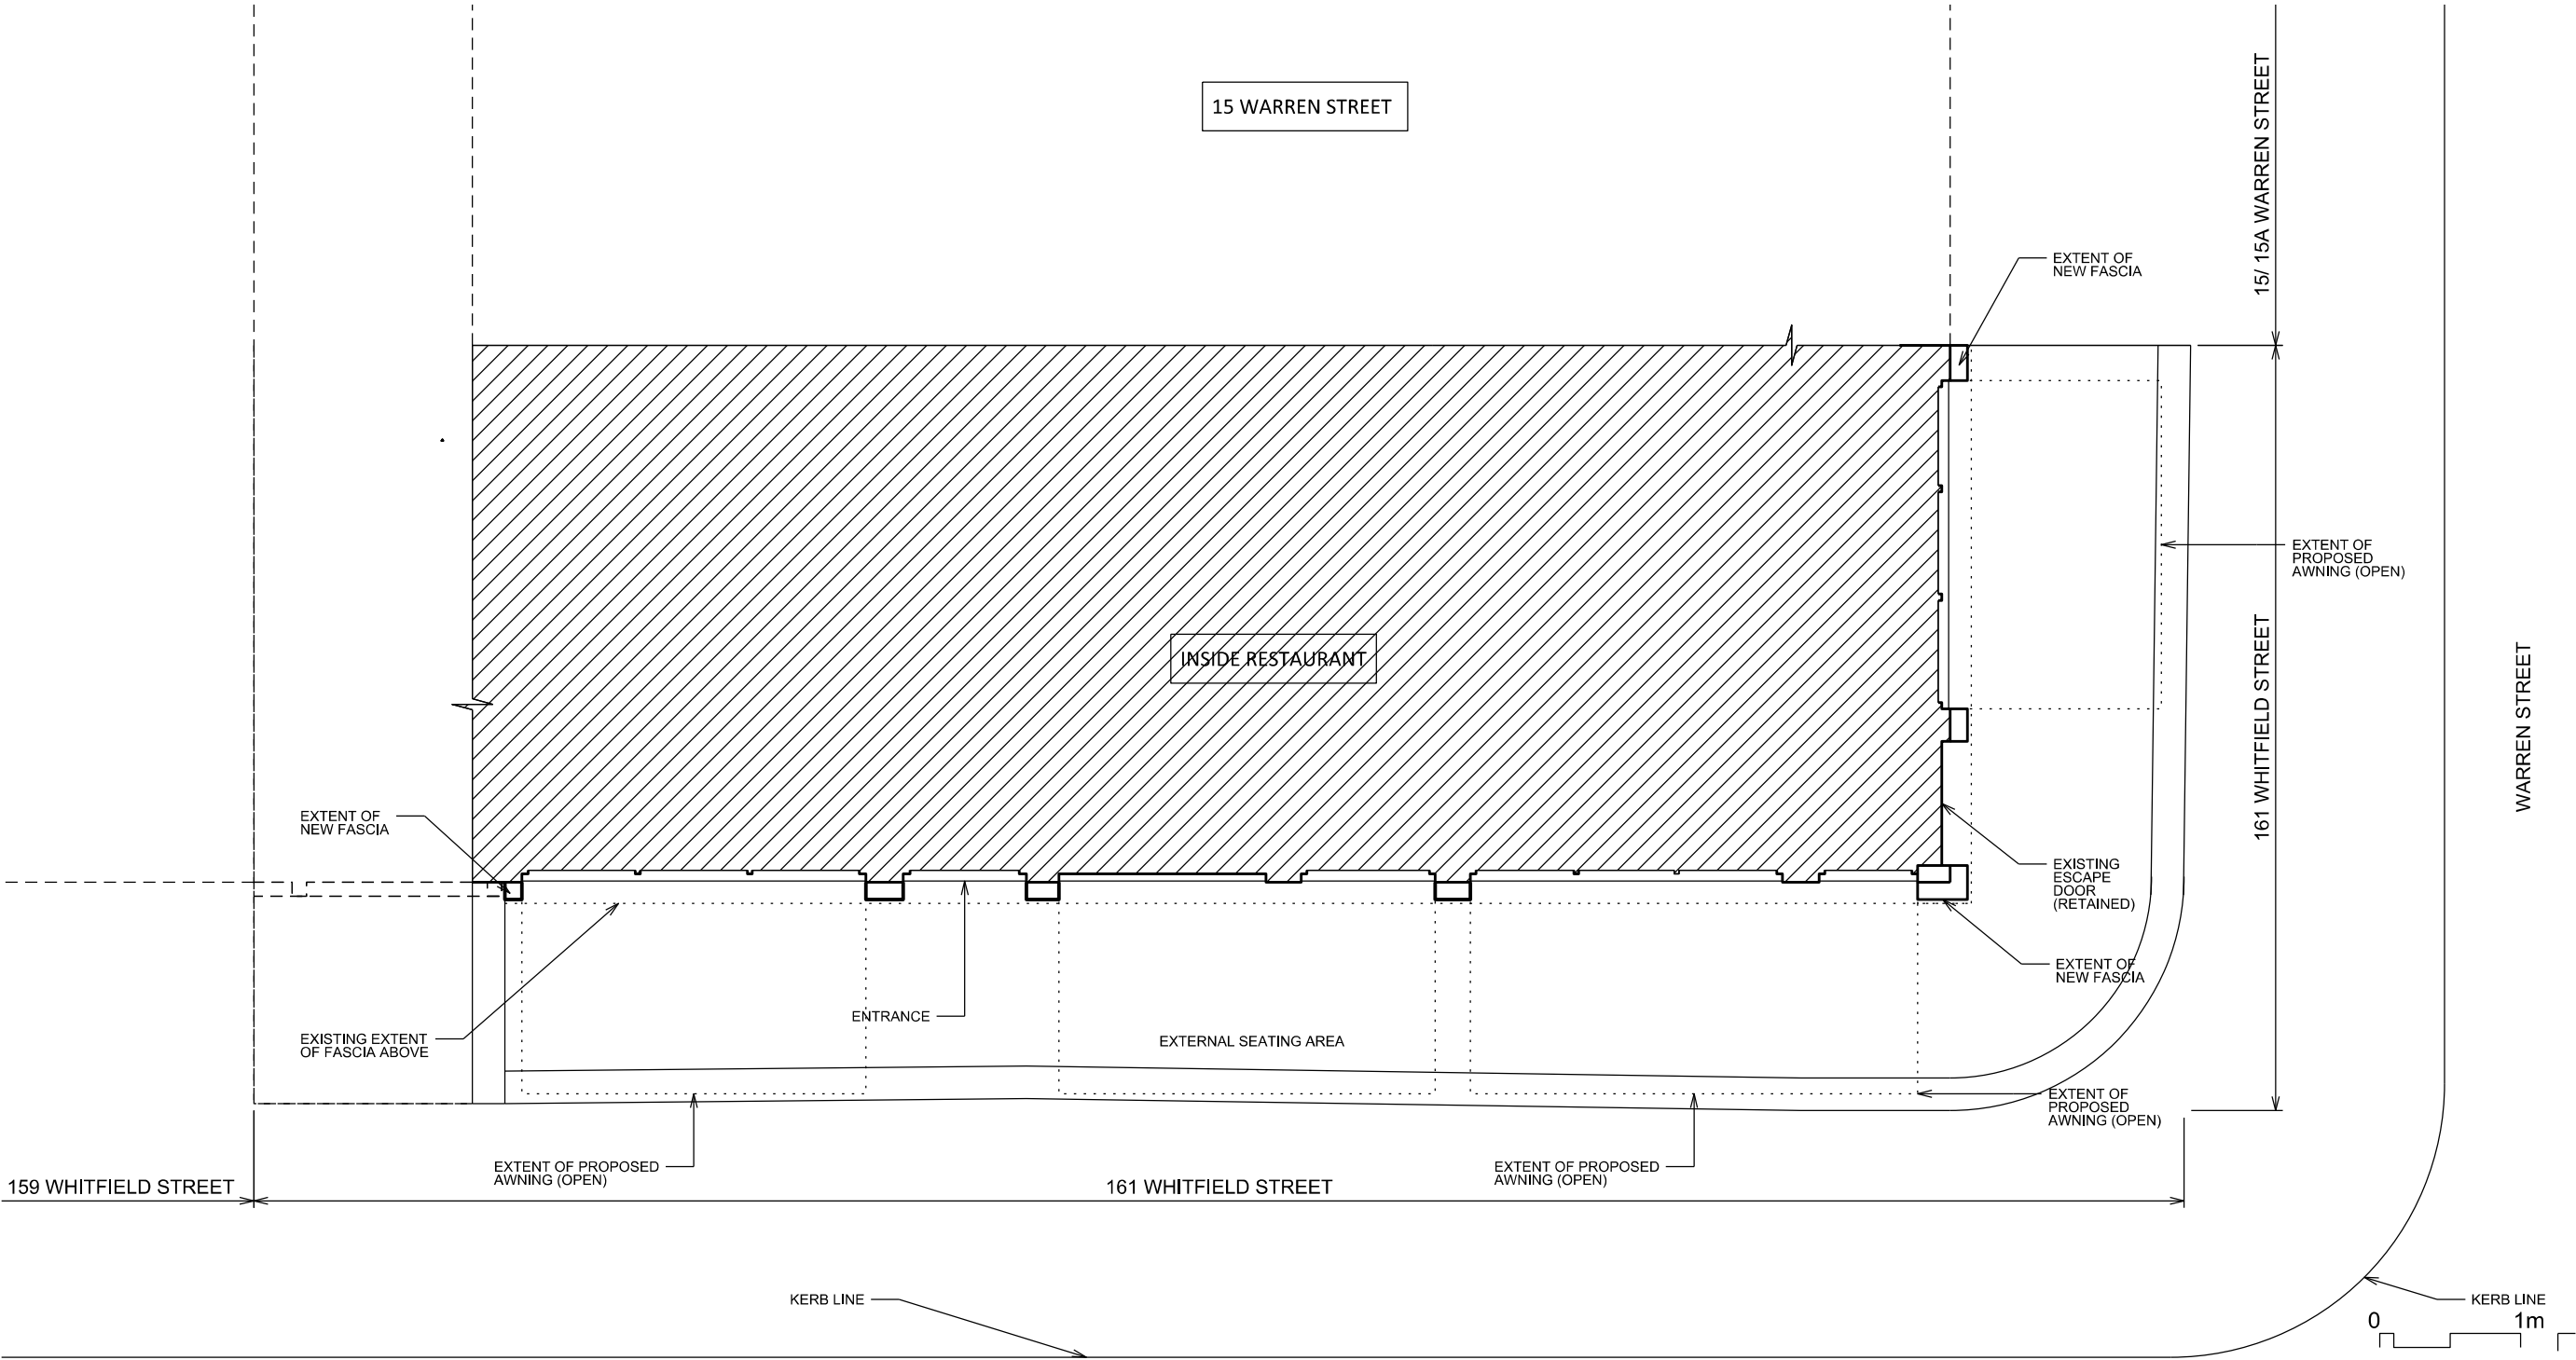

<div>Key:</div> <div></div>	Revisions:		Notes:  ALL STRUCTURAL ELEMENTS TO BE SPECIFIED BY STRUCTURAL ENGINEER.		Project	DELISH RESTAURANT - FACADE AWNING	Client: DELISH 161 Whitfield Street London W15 5ET United Kingdom	Architect:  <b>m.a&amp;d</b>  ARCHITECTURE • DESIGN  Studio 25 Silverdale House 1-5 Silverdale London SE26 4SD t: +44 (0) 20 8778 0500 email: info@m-ad.co web: www.m-ad.co		
	Rev	Date			Description	Status			PLANNING APPLICATION	Date: 04.09.14
					Drawing Title	PROPOSED PLAN OF NEW FASCIA & AWNING			Rev: -	
					Scale	1:50 @ A3				
					Drawing No	M014_72_10				
Do not scale off drawings. All dimensions given are nominal and must be checked on site. All drawings are copyright of M.A&D and cannot be reproduced without written consent from M.A&D					© m.a&d					