
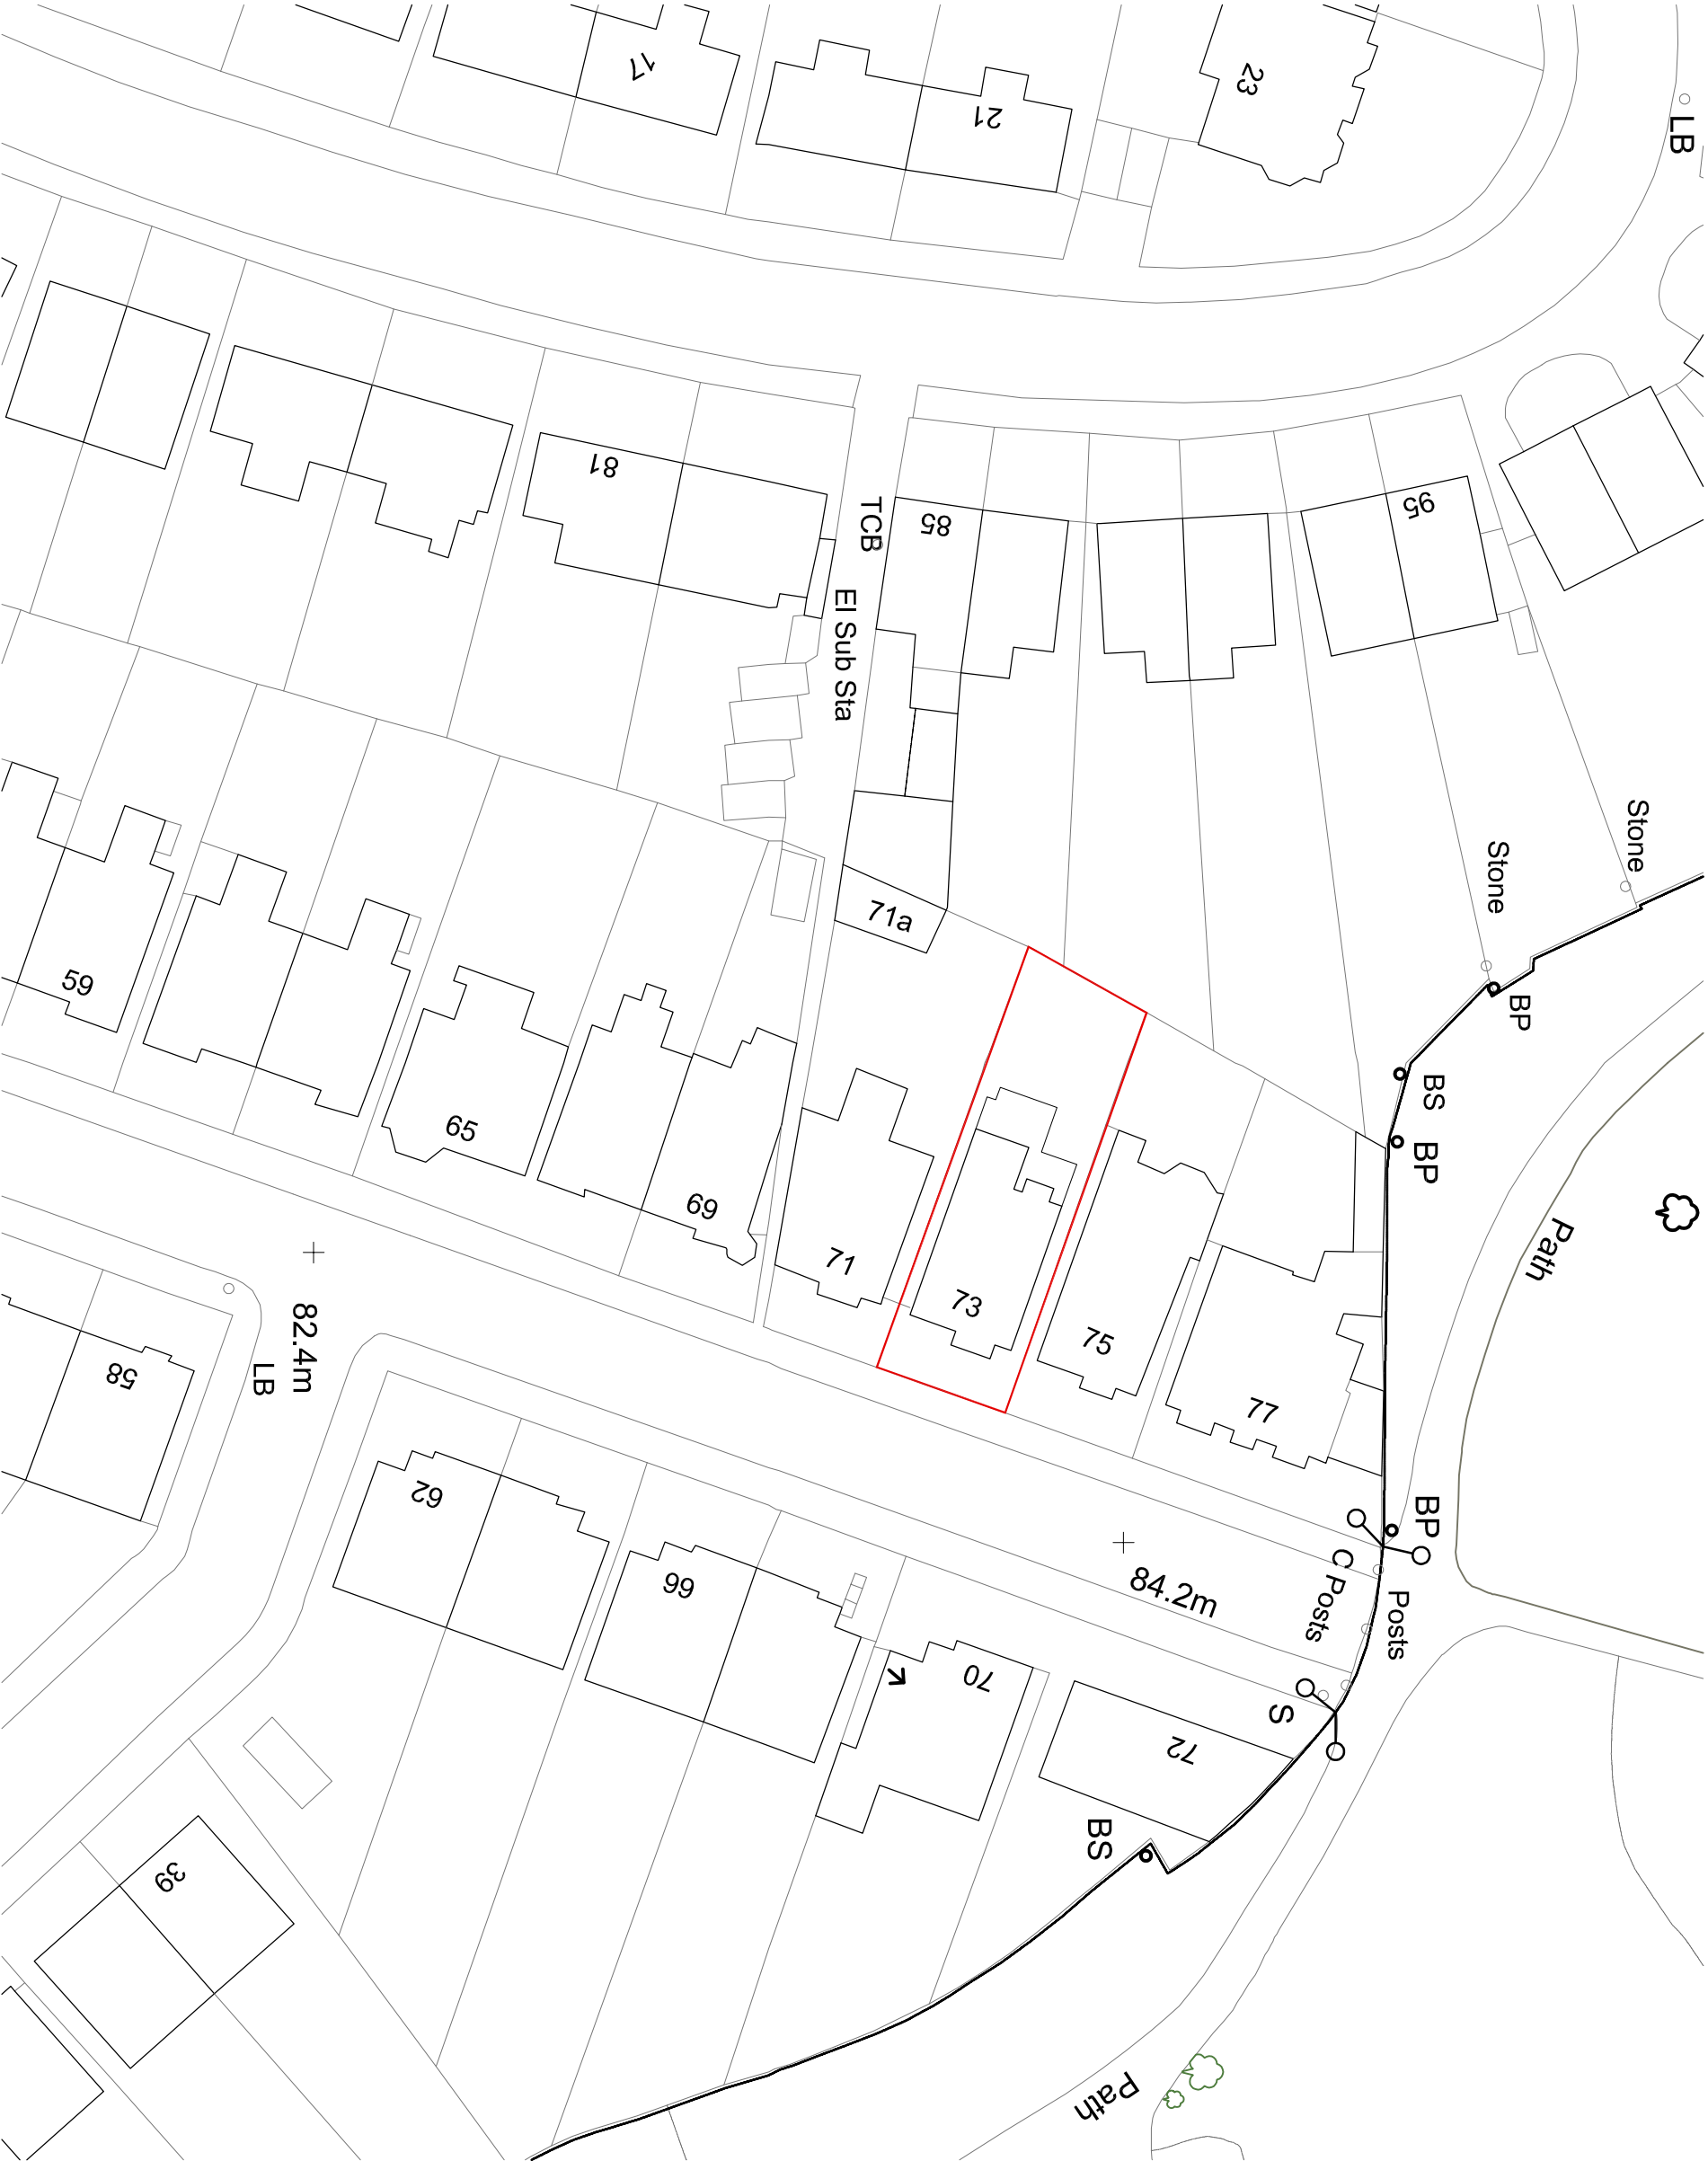


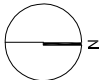

Martin Evans Architects © 18 Charlotte Road London EC2A 3PB tel 020 7729 2474	
JOB 73A PARLIAMENT HILL HAMPSTEAD, LONDON NW3 2TH	
TITLE LOCATION PLAN PROPOSED	
DATE	06.08.2014
SCALE	1:500 @ A3
DRAWN	S.R.
DRAWING NO. PAR-PL-GA-01	