


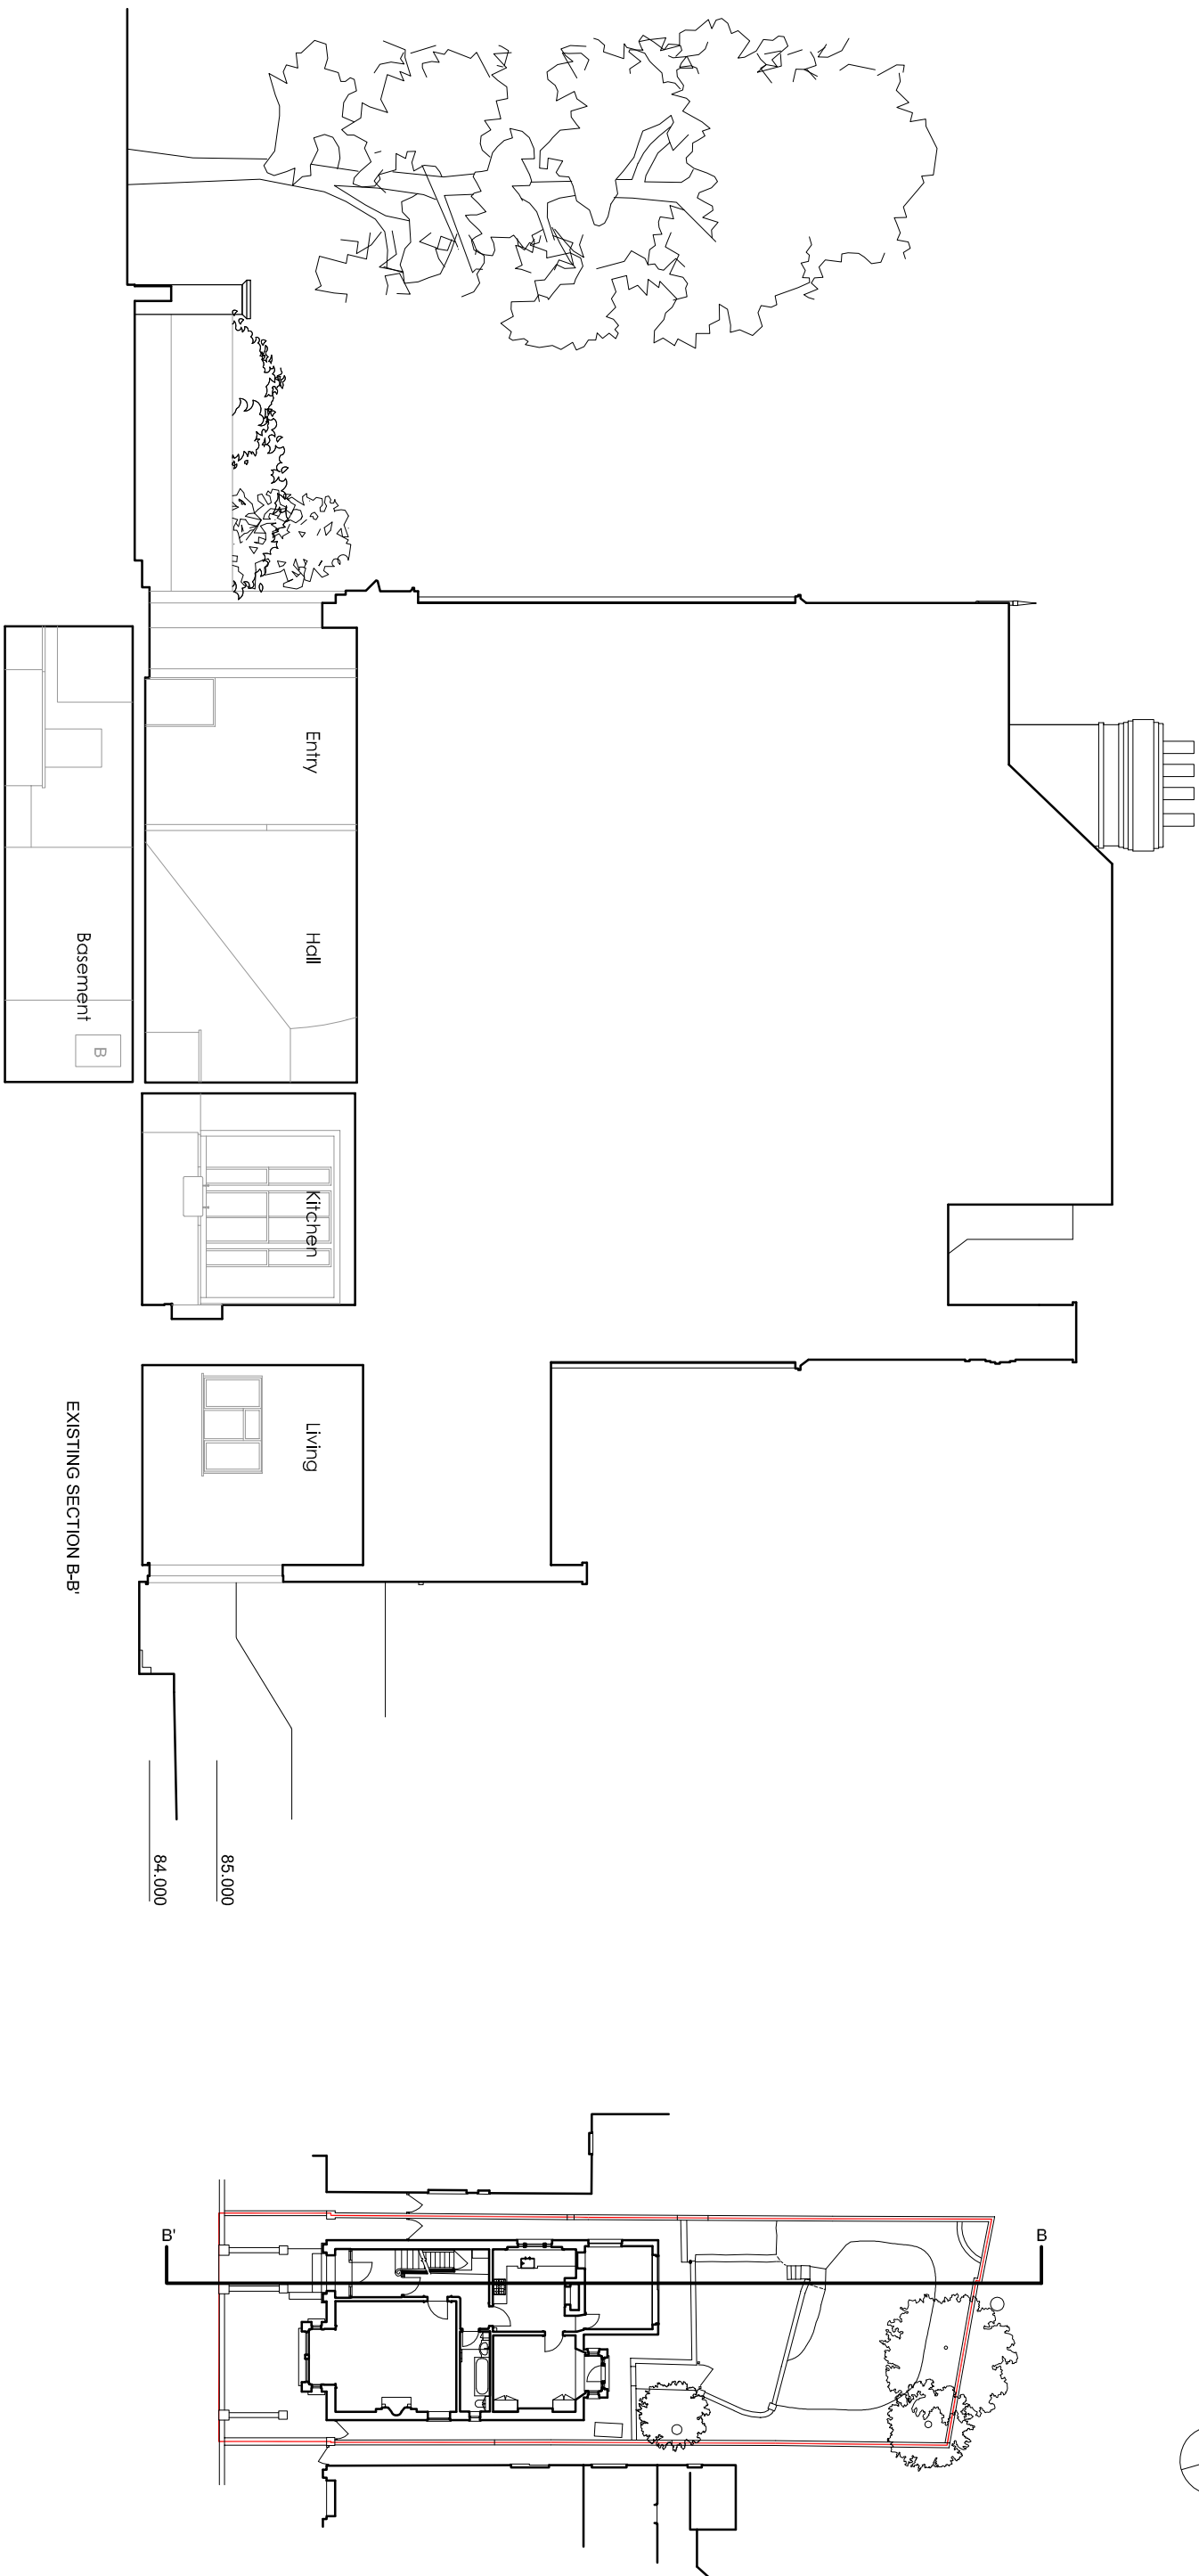

80.000

84.000

85.000

METRES  
0 1 2 3 4 5 6 7 8 9 10

|                                                                                                  |                       |
|--------------------------------------------------------------------------------------------------|-----------------------|
| <b>Martin Evans</b><br>Architects ©<br>18 Charlotte Road<br>London EC2A 3PB<br>tel 020 7729 2474 |                       |
| <b>JOB</b><br>73A PARLIAMENT HILL<br>HAMPSSTEAD, LONDON<br>NW3 2TH                               |                       |
| <b>TITLE</b><br>SECTION B-B'<br>EXISTING                                                         |                       |
| <b>DATE</b>                                                                                      | 06.08.2014            |
| <b>SCALE</b>                                                                                     | 1:100 @ A3, 1:50 @ A1 |
| <b>DRAWN</b>                                                                                     | S.R.                  |
| <b>DRAWING NO.</b> PAR-PL-EX-05                                                                  |                       |