



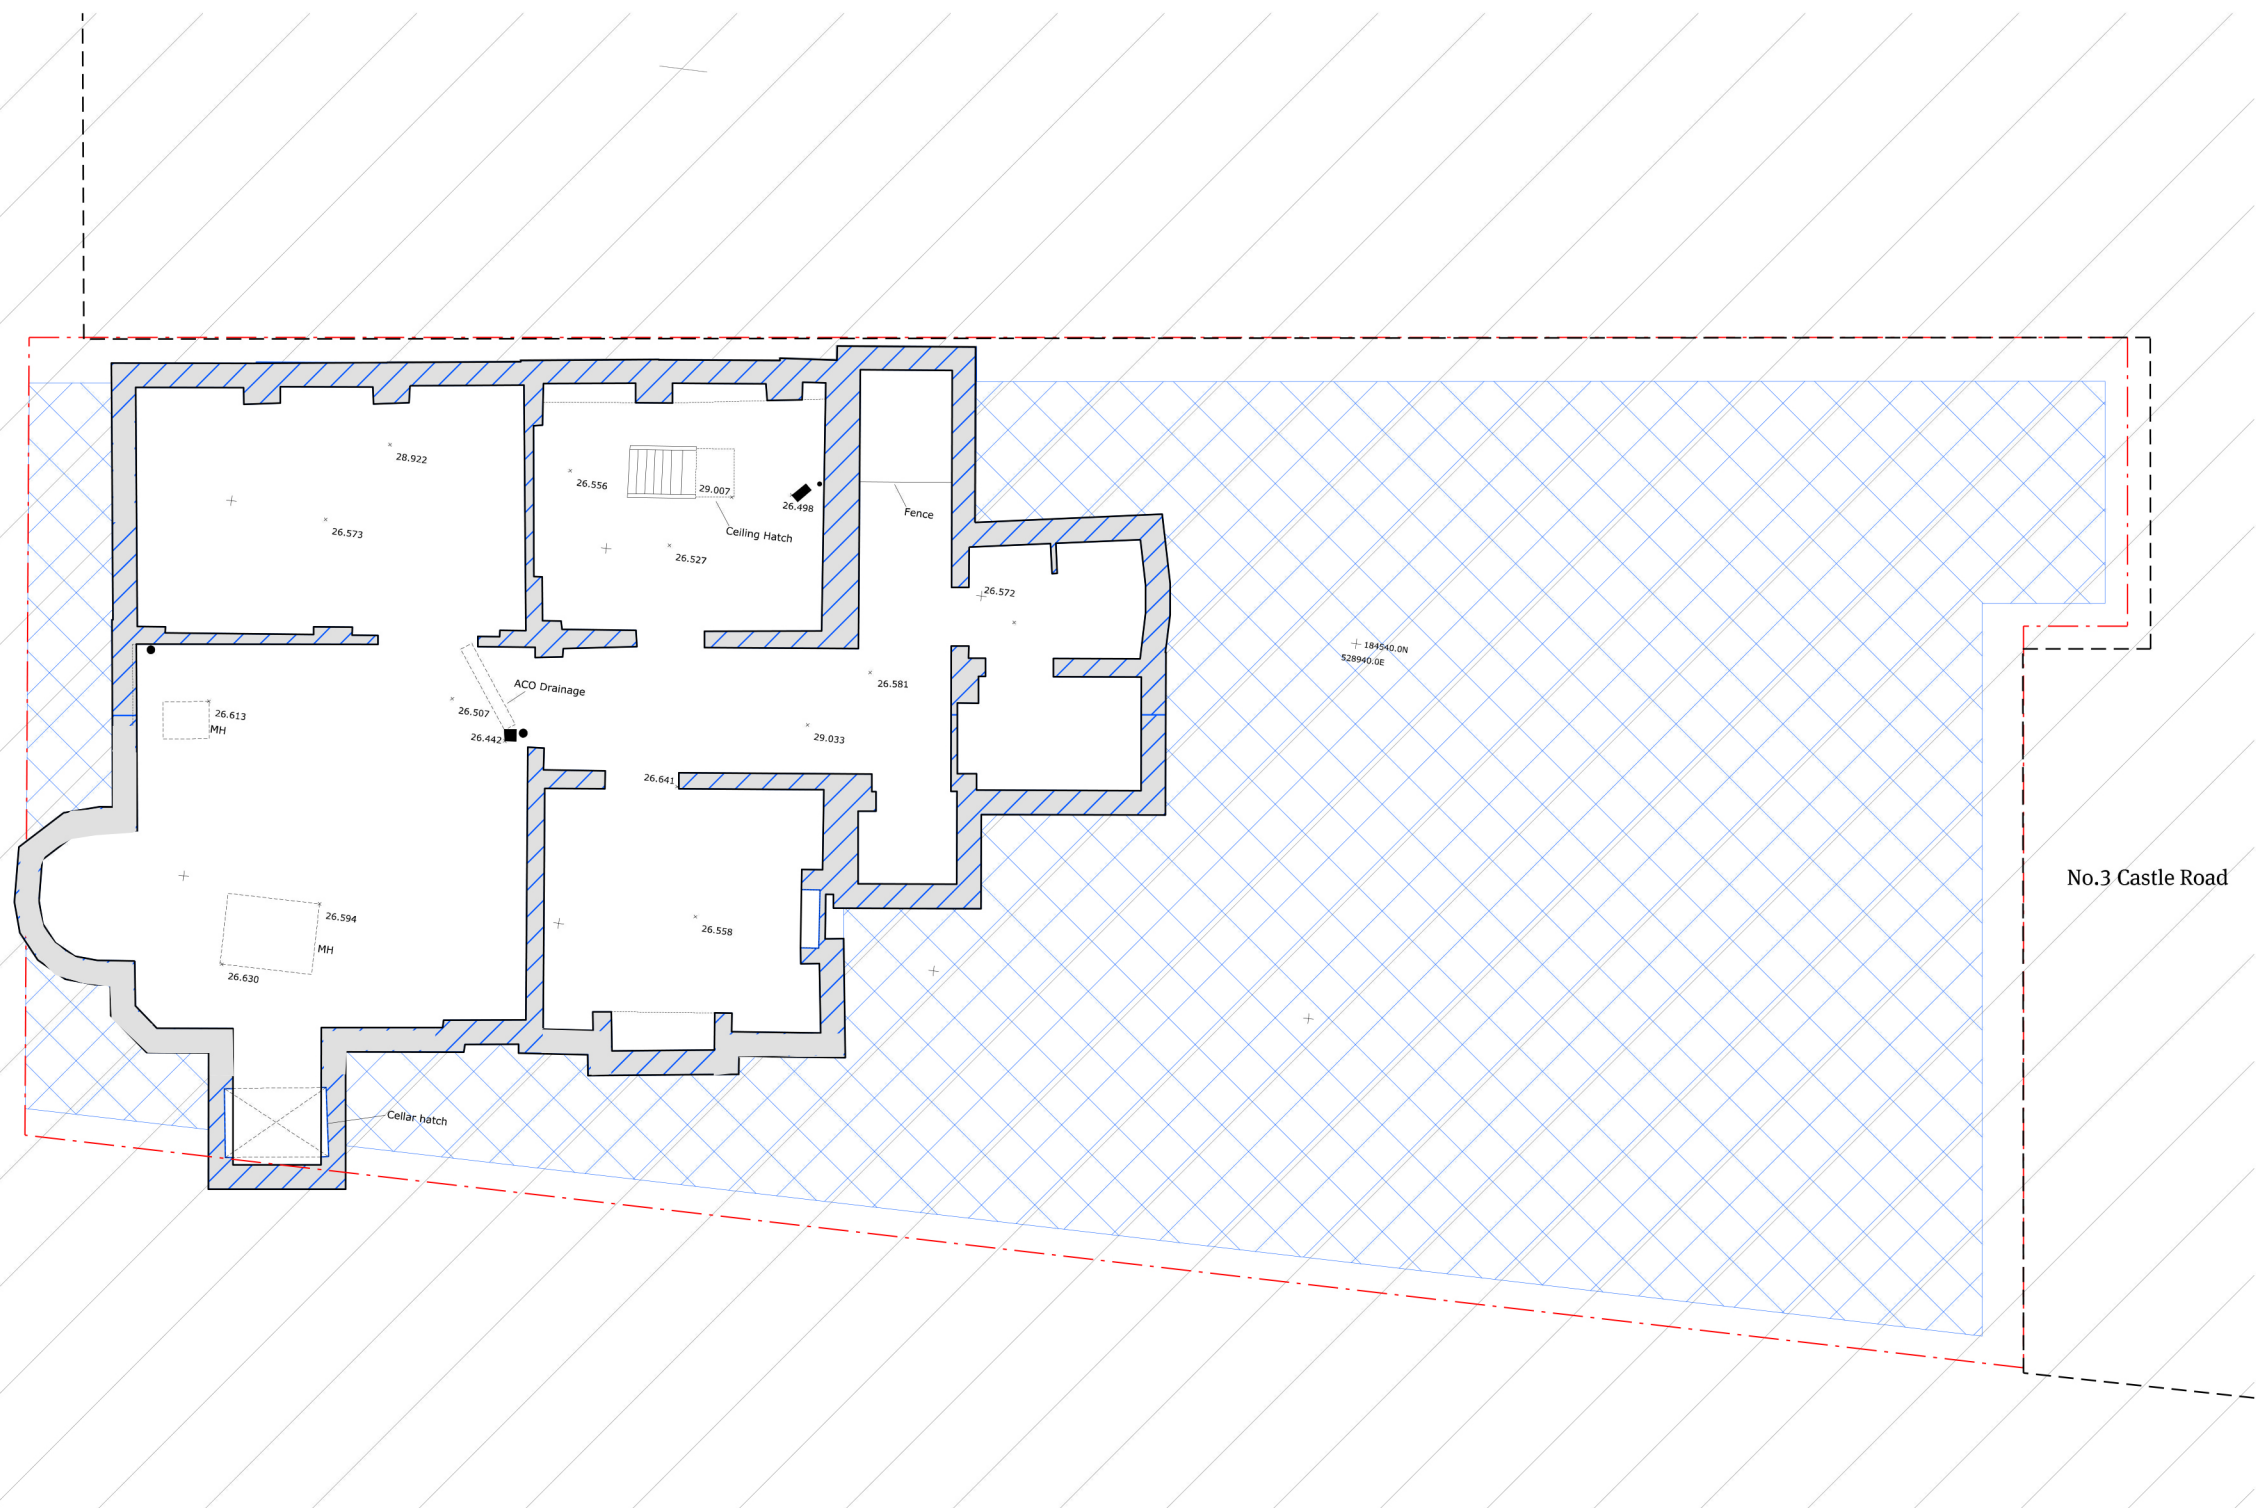

Notes

All dimensions must be checked and Papa Architects are to be informed of any discrepancies prior to construction. Any DWG's issued by PAPA architects are to be read in conjunction with the associated PDF versions. This drawing and any of the details therein remain the copyright of Papa Architects Ltd.

P00	16.08.13	Planning submission	NP
Rev	Date	Reason For Issue	Chk

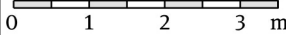

0 1 2 3 m

 Demolition area

 Excavation area

 Site Boundary

PAPA

Papa Architects Ltd.
222 Archway Road, Highgate,
London N6 5AX
Phone. +44(0)20 8348 8411
Fax. +44 (0)20 8348 7411
www.papaarchitects.co.uk

Client

Ringley

Address

147 Kentish Town Road
London
NW1 8PB

Drawing title

Existing / Demolition
Basement Floor Level

Project No.	Date	Scale
1319	July 13	1:100 @ A3
Drawing No.	Current Rev	
98-201	P00	