


This drawing is the property of Roselind Wilson Design
Do not scale from this drawing. All dimensions must be
checked on site before any works are undertaken
DRAWINGS NOT FOR CONSTRUCTION

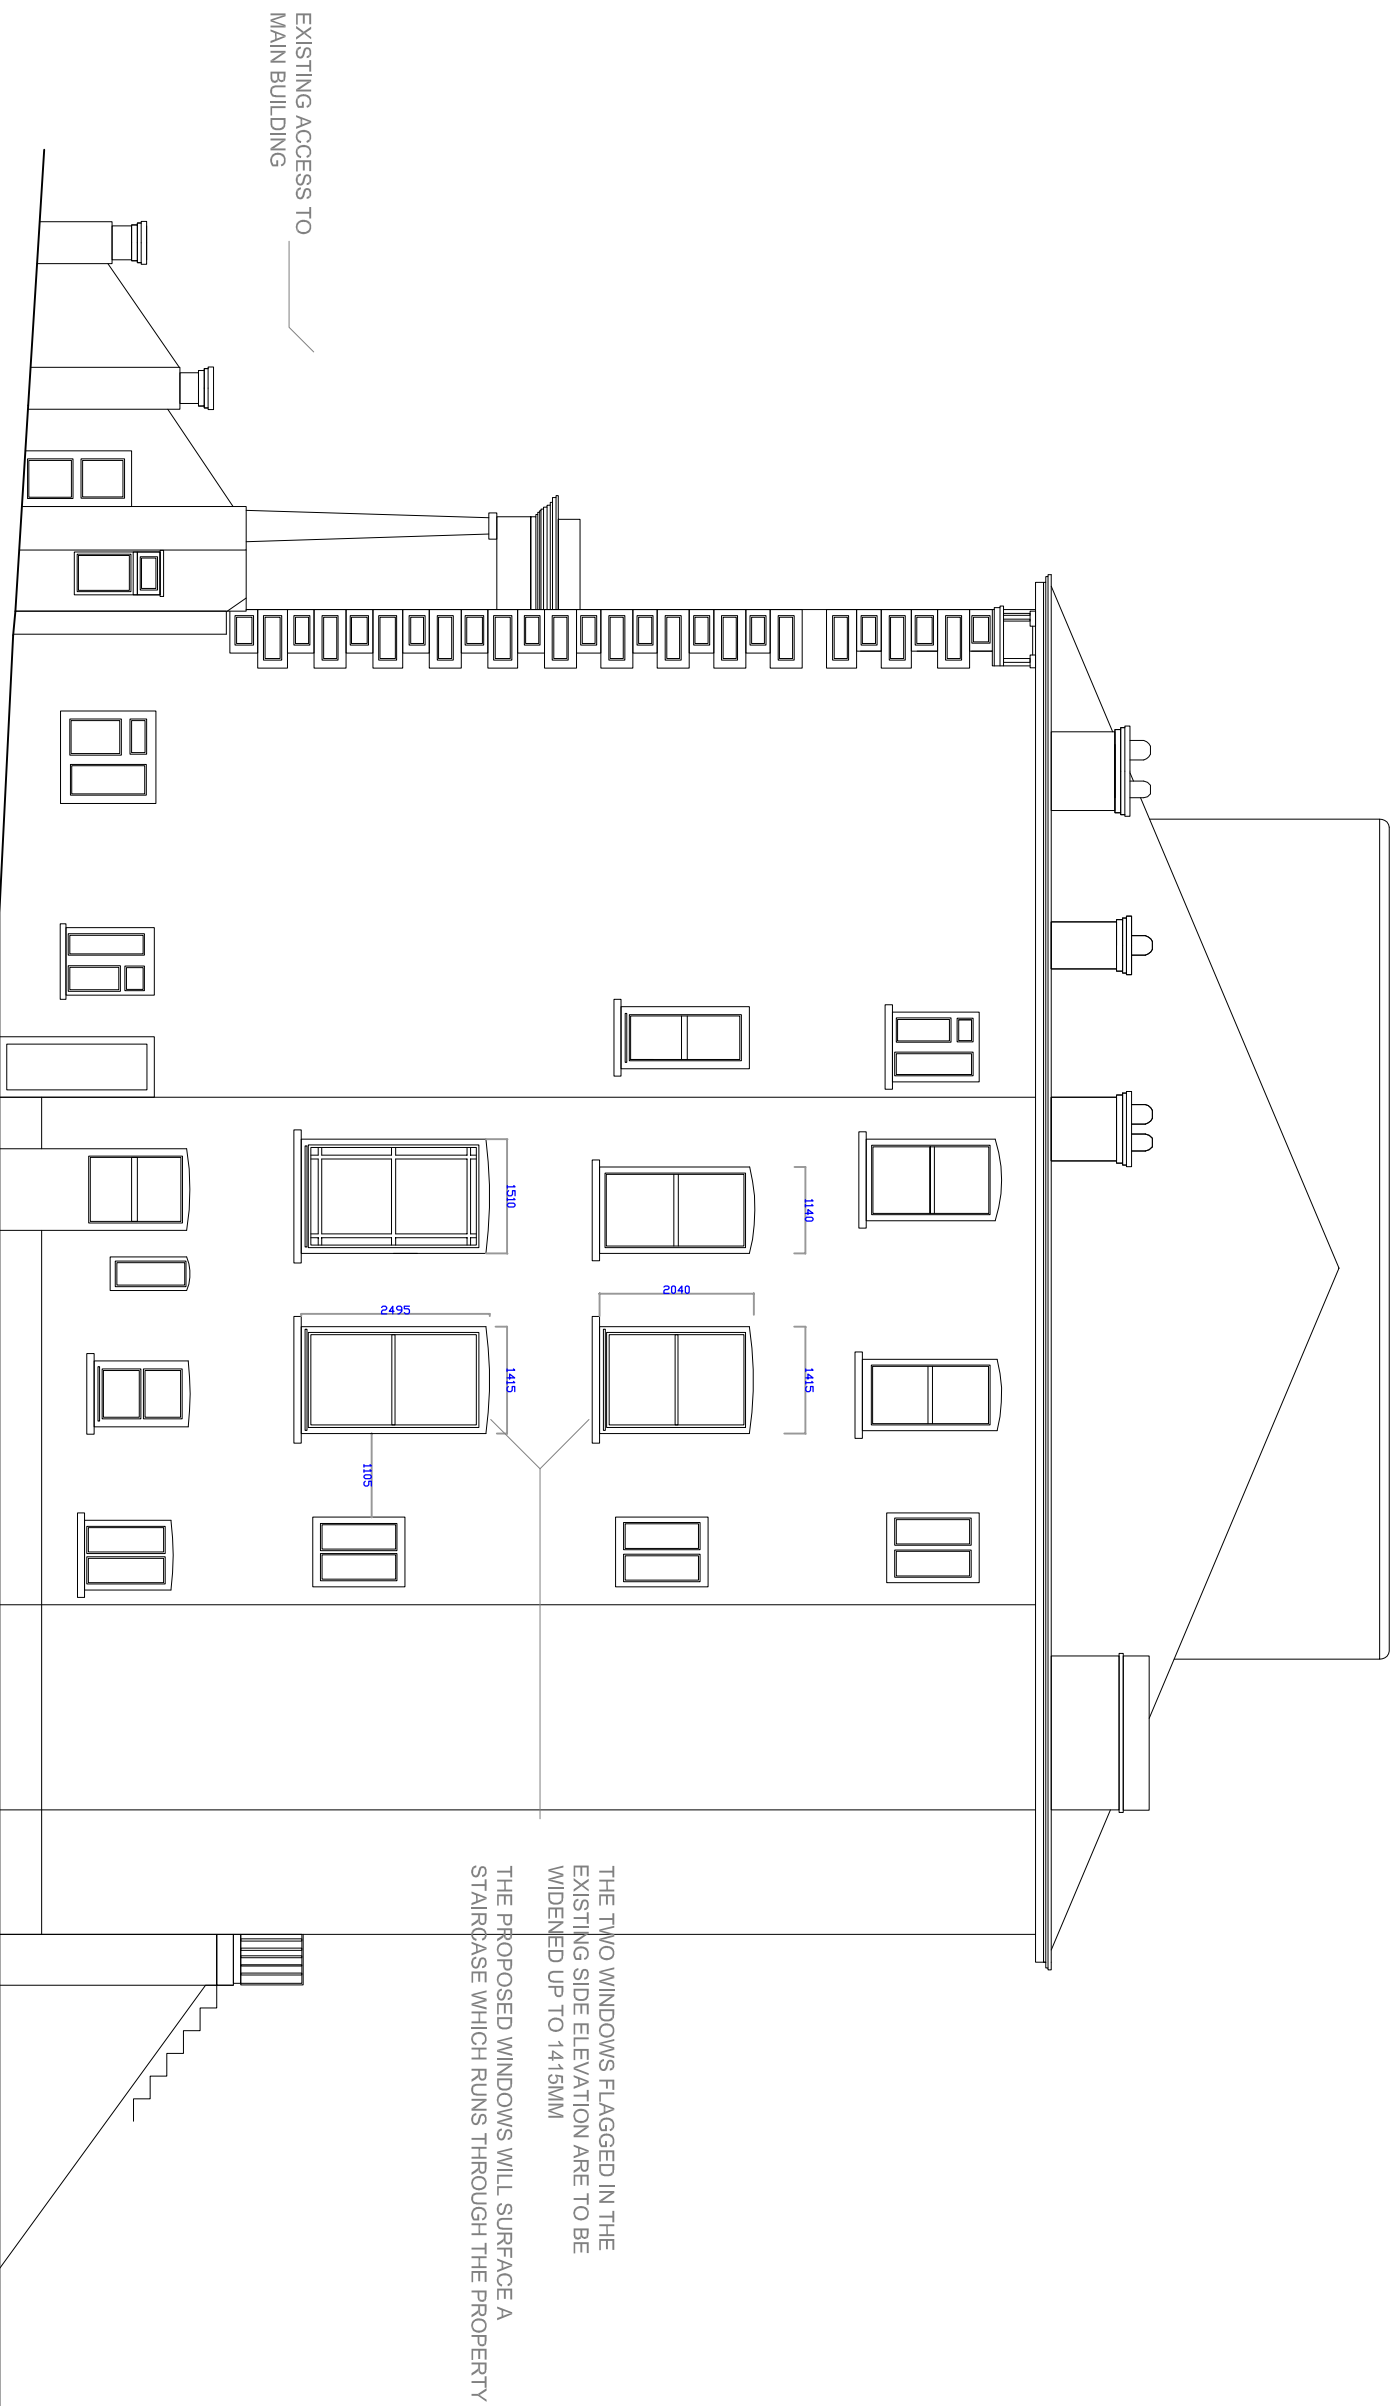

| Revision | Date | Notes |
|----------|------|-------|
| | | |

Notes
COMMENTS FOR CONTRACTOR

ROSELIND WILSON DESIGN
LONDON/CAPE TOWN

9 Lonsdale Road, London, NW6 6RA
Tel: 020 3371 1779, Fax: 020 3004 8473
www.rosellindwilsondesign.com

project
24 Belize Park

drawing
Planning Application
Proposed Side Elevation

Initial issue date
11.09.2014
scale
1:100 @ A3

Job no
RWD121
drawing no
RWD121_PA_101
revision
A