



All dimensions to be verified on site by Main Contractor before the start of any work. Drawings or work shall remain the property of the Contractor. Report any discrepancies to the Contract Administrator at once. This drawing is to be read with all relevant Architect's and Engineer's drawings and other relevant information. © Ingleton Wood LLP

LEGEND: DO NOT SCALE

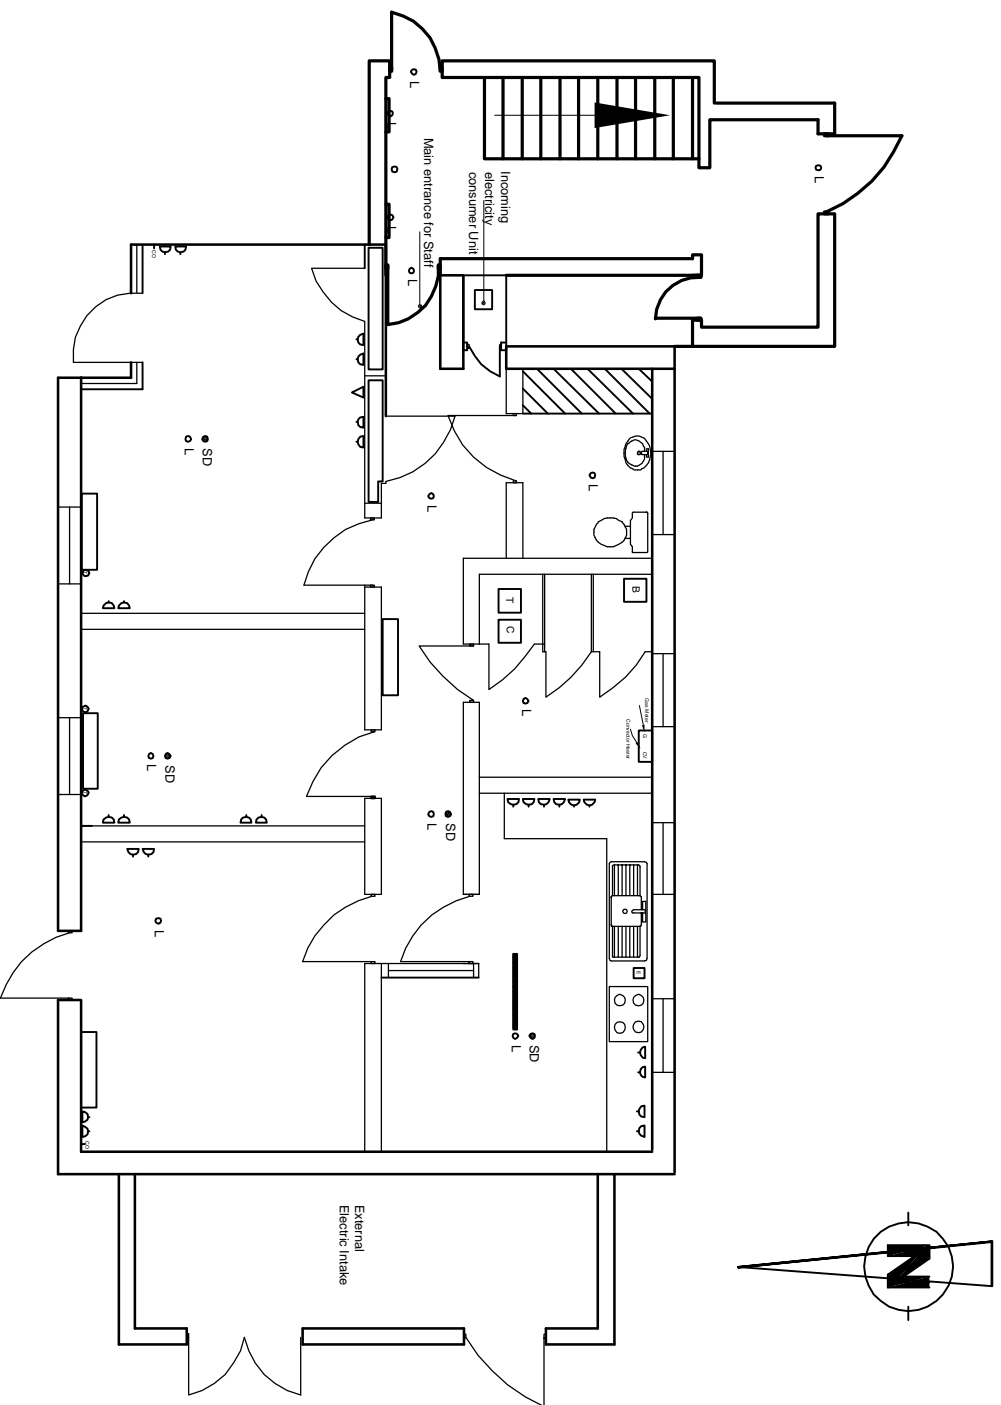

1:100

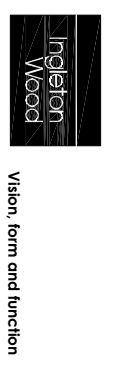

Ingleton Wood
 Vision, form and function
 London
 1, Ainslie Street
 London EC2A 3DF
 T: 020 7465 4400
 F: 020 7465 9200
 Norwich
 www.ingletonwood.co.uk

Project:
 TMO Office - 1 Eileen Terry Court
 London
 NW1 8SE

Drawing Title:
 Existing Layout

Client:
 London Borough of Camden

Drawn: CA	Checked: AG	Date: 20.01.14	Scale: 1:100	Page Size: A3
Job No.: 84443	Draw No.: 200	Stage: Feasibility	Revision: -	