


sub-contractors.  
 Report any discrepancies to the Contract Administrator at once.  
 This drawing is to be read with all relevant Architect's and Engineer's drawings and other relevant information.  
 © Ingleton Wood LLP

LEGEND: DO NOT SCALE

Smoke Detector ●  
 Light ○

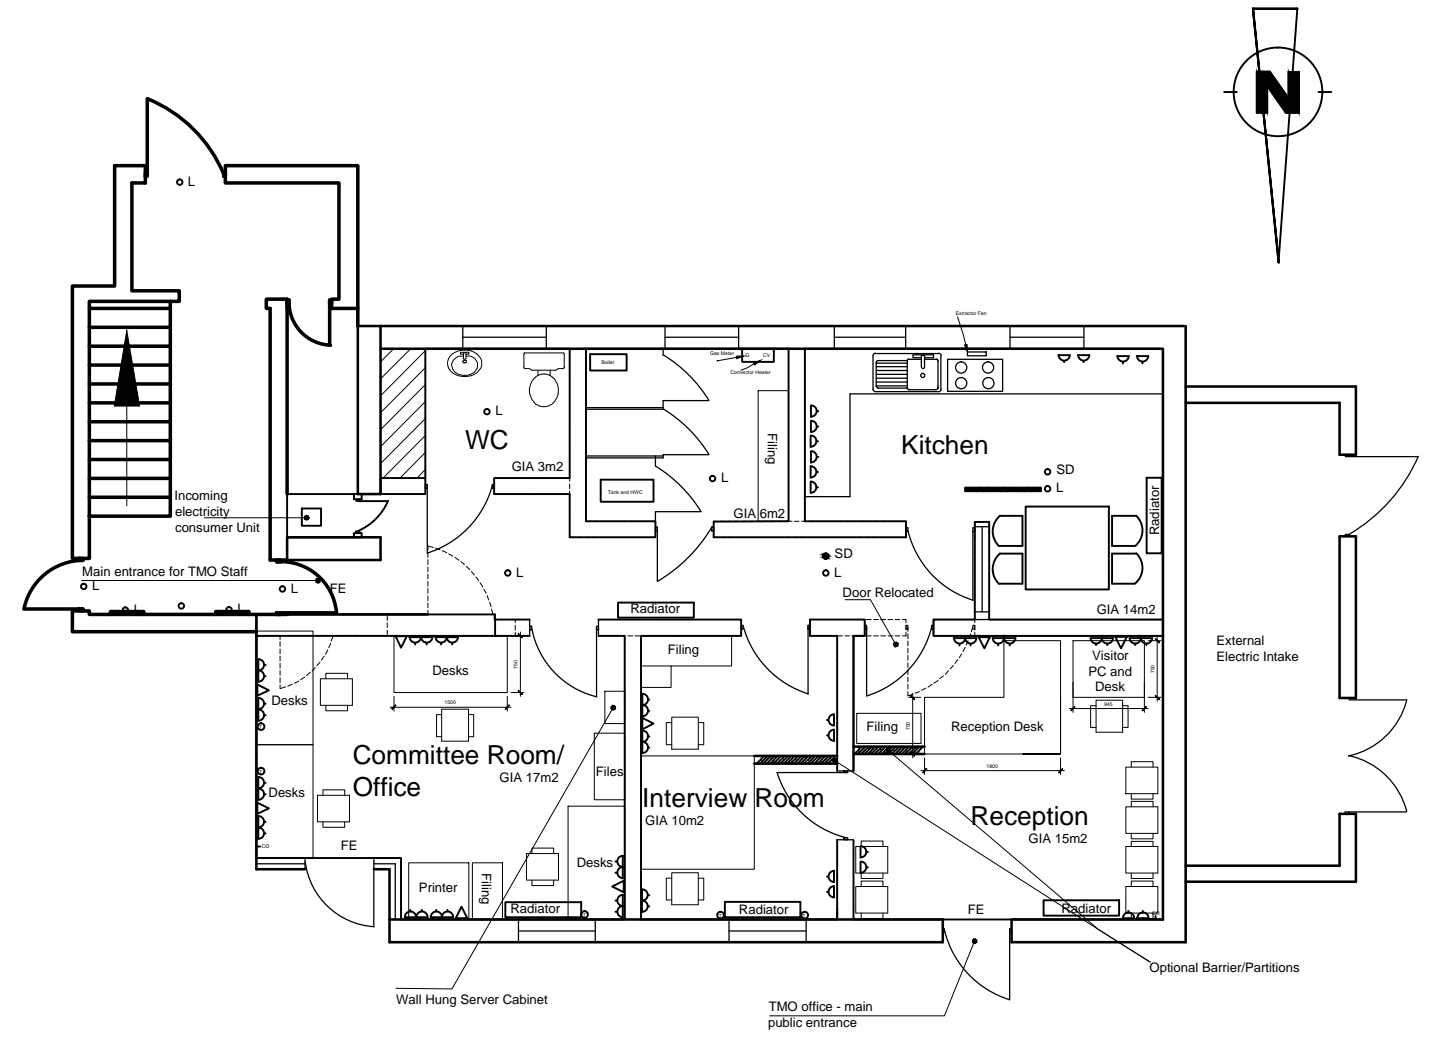

Revision	Date	Description	Drawn	Checked

**Ingleton Wood**  
 Vision, form and function


London  
 1 Alie Street  
 London E1 8DE  
 T: 020 7680 4400  
 F: 020 7680 9200  
 www.ingletonwood.co.uk

Project: TMO Office - 1 Ellen Terry Court  
 London  
 NW1 8SE

Drawing Title: Proposed Layout

Client: London Borough of Camden

Drawn	Checked	Date	Scale	Paper Size
CA	AG	20.01.14	1:100	A3
Job No.	Draw No.	Stage	Revision	
84443	201	Feasibility	-	

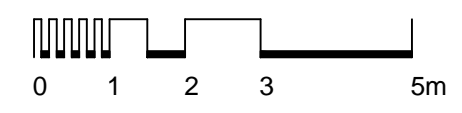

1:100