





EXISTING FRONT (SOUTH) ELEVATION

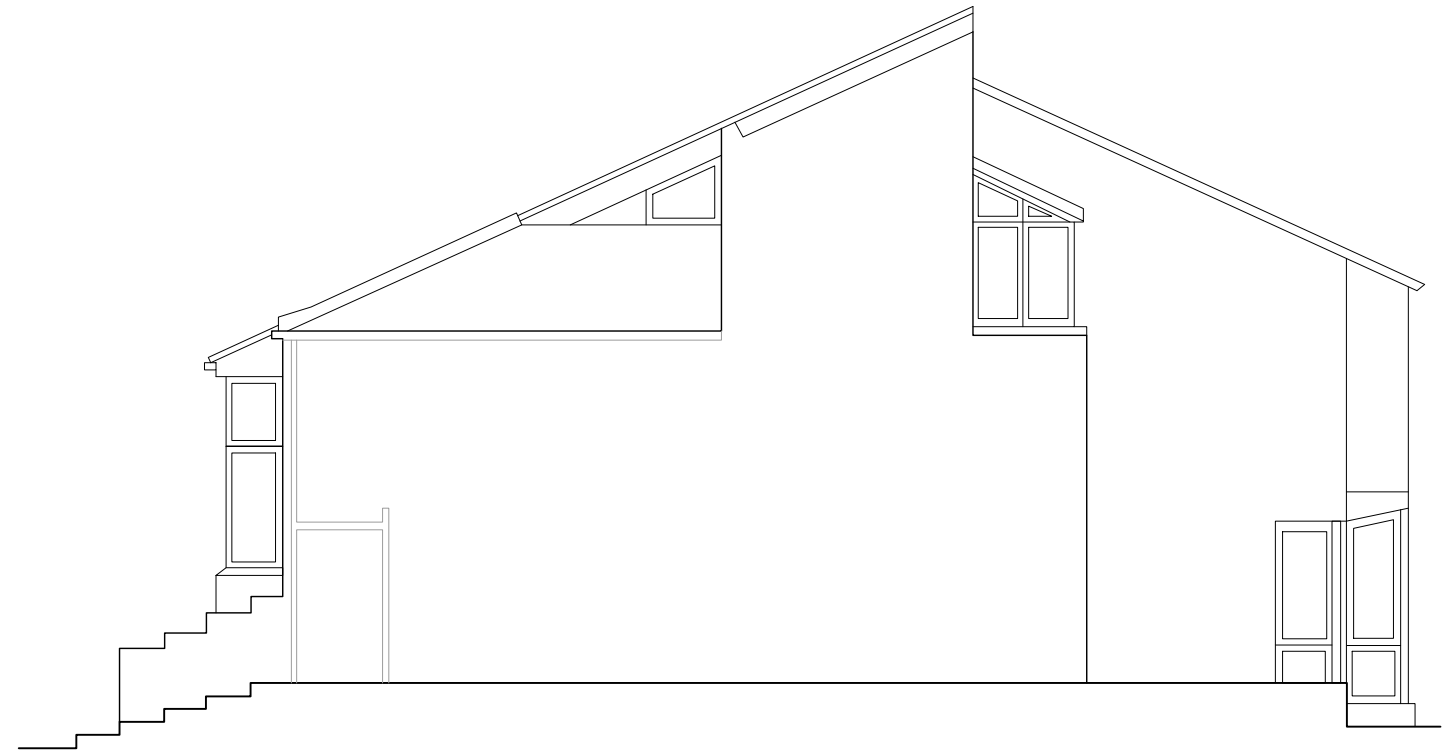

EXISTING SIDE (EAST) ELEVATION

FOR PLANNING ONLY

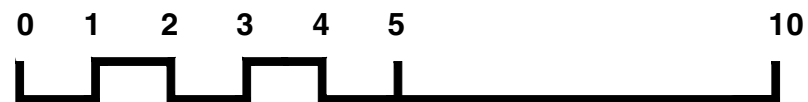

SCALE BAR : METRES

PROJECT NAME:		
<b>3 GRANGE GARDENS</b> <b>LONDON NW3</b>		
DRAWING TITLE:		
<b>EXISTING ELEVATIONS</b>		
LOCATION:	SCALE:	
	<b>1:100@A3</b>	
DRAWING NUMBER:	REVISION	
<b>3GG/EXST02</b>	-	
DRAWN BY:	DATE:	CHECKED:
<b>VP</b>	<b>AUG 2014</b>	---
DRAWING STATUS:		
PRELIMINARY	TENDER	CONSTRUCTION