




PROPOSED FRONT (SOUTH) ELEVATION

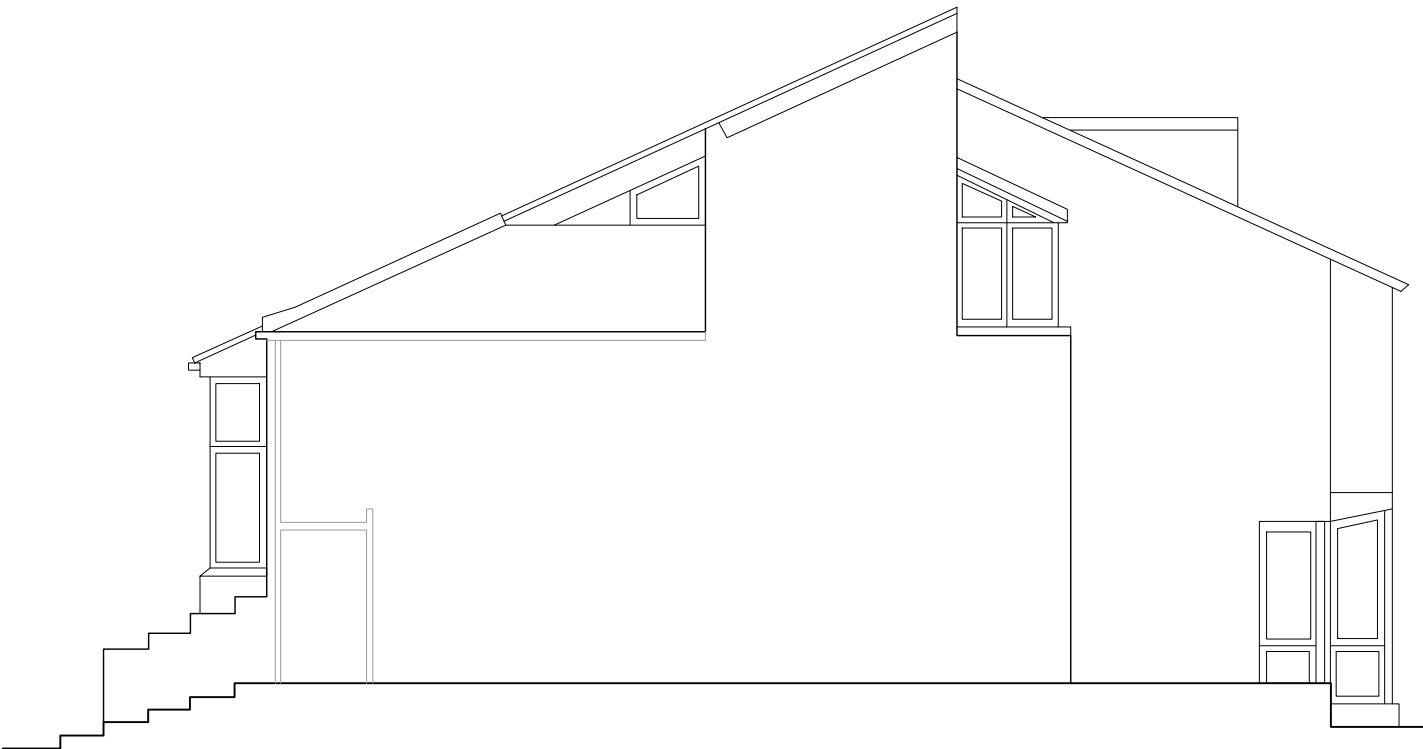

PROPOSED SIDE (EAST) ELEVATION



SCALE BAR : METRES

FOR PLANNING ONLY

PROJECT NAME:		
3 GRANGE GARDENS LONDON NW3		
DRAWING TITLE:		
PROPOSED ELEVATIONS		
LOCATION:		SCALE:
		1:100@A3
DRAWING NUMBER:		REVISION
3GG/PROP02-LF		-
DRAWN BY	DATE	CHECKED
VP	AUG 2014	---
DRAWING STATUS:		
PRELIMINARY	TENDER	CONSTRUCTION