






This drawing to be read in accordance with the specifications of Quanda and the applicable building code.

No dimensions to be scaled from this drawing. All specified dimensions to be verified on site and the Architect notified of any discrepancies.

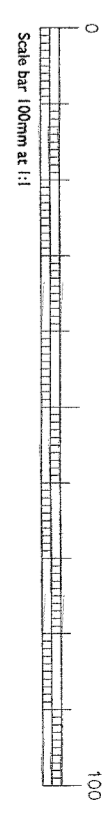


1:10

Scale: 1:10

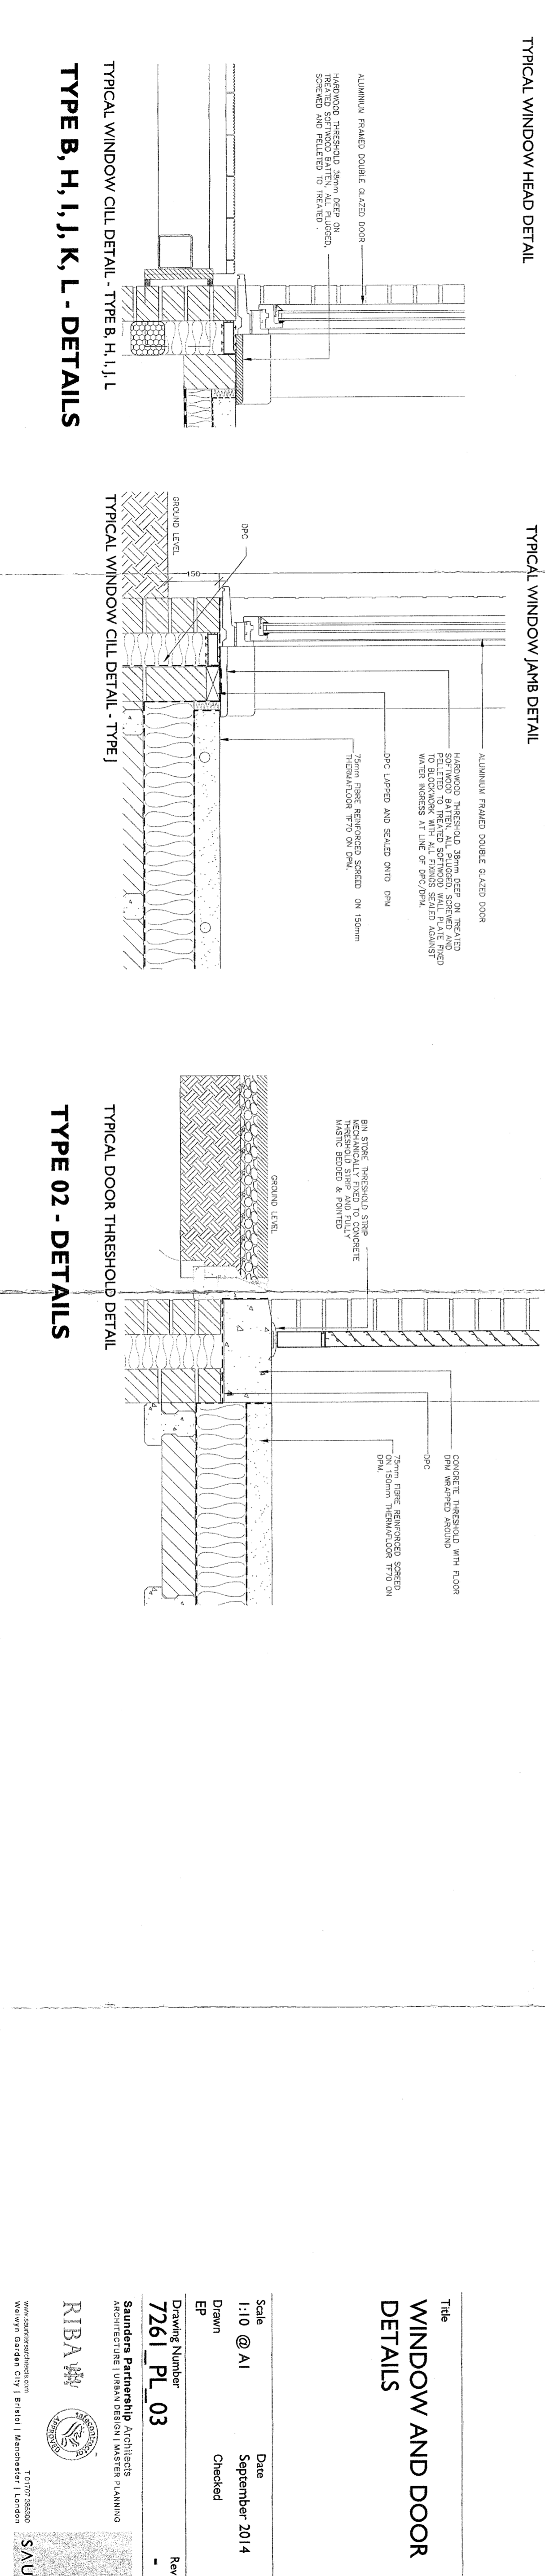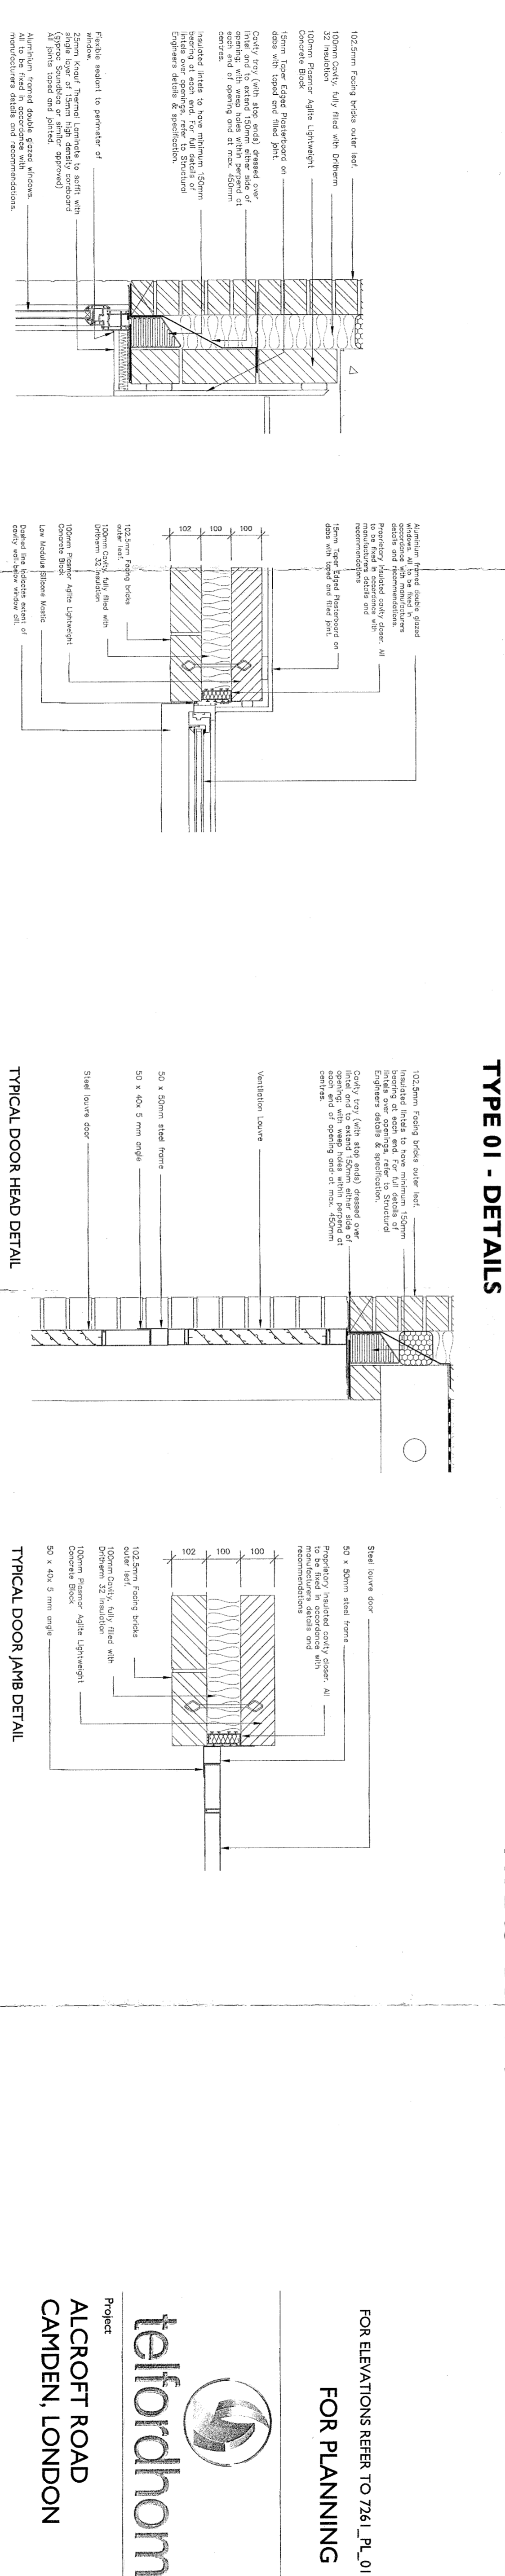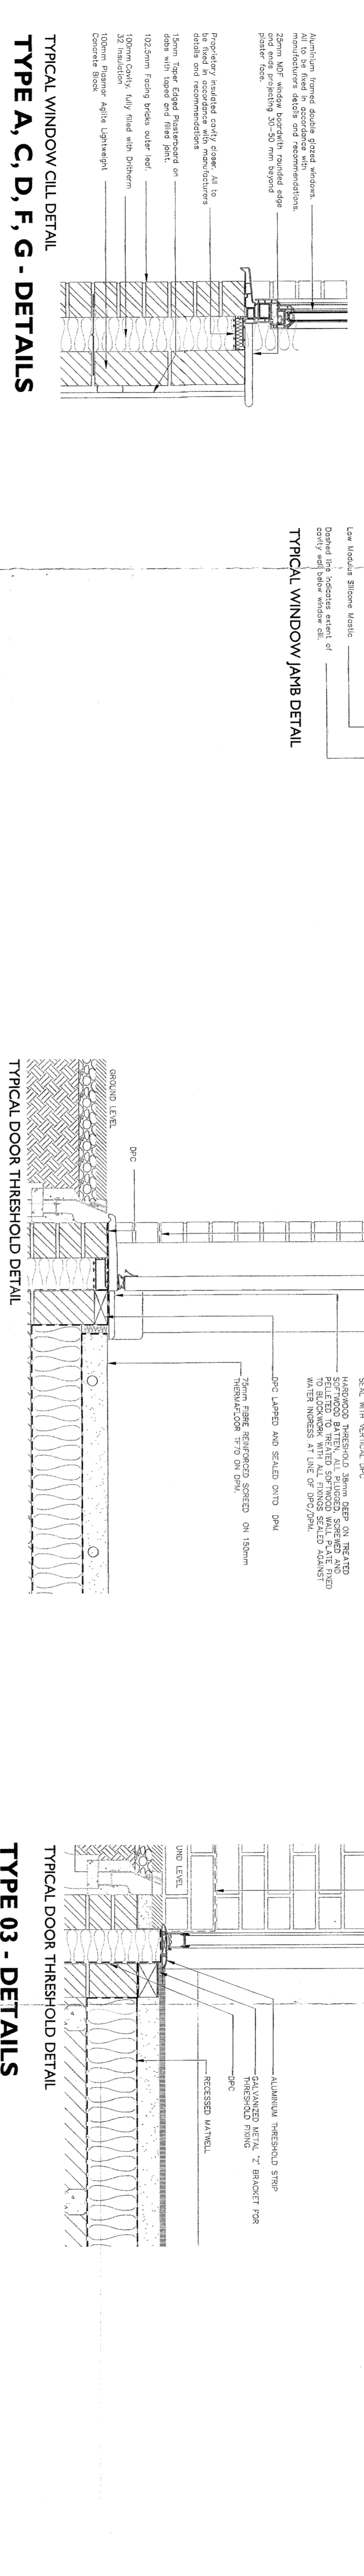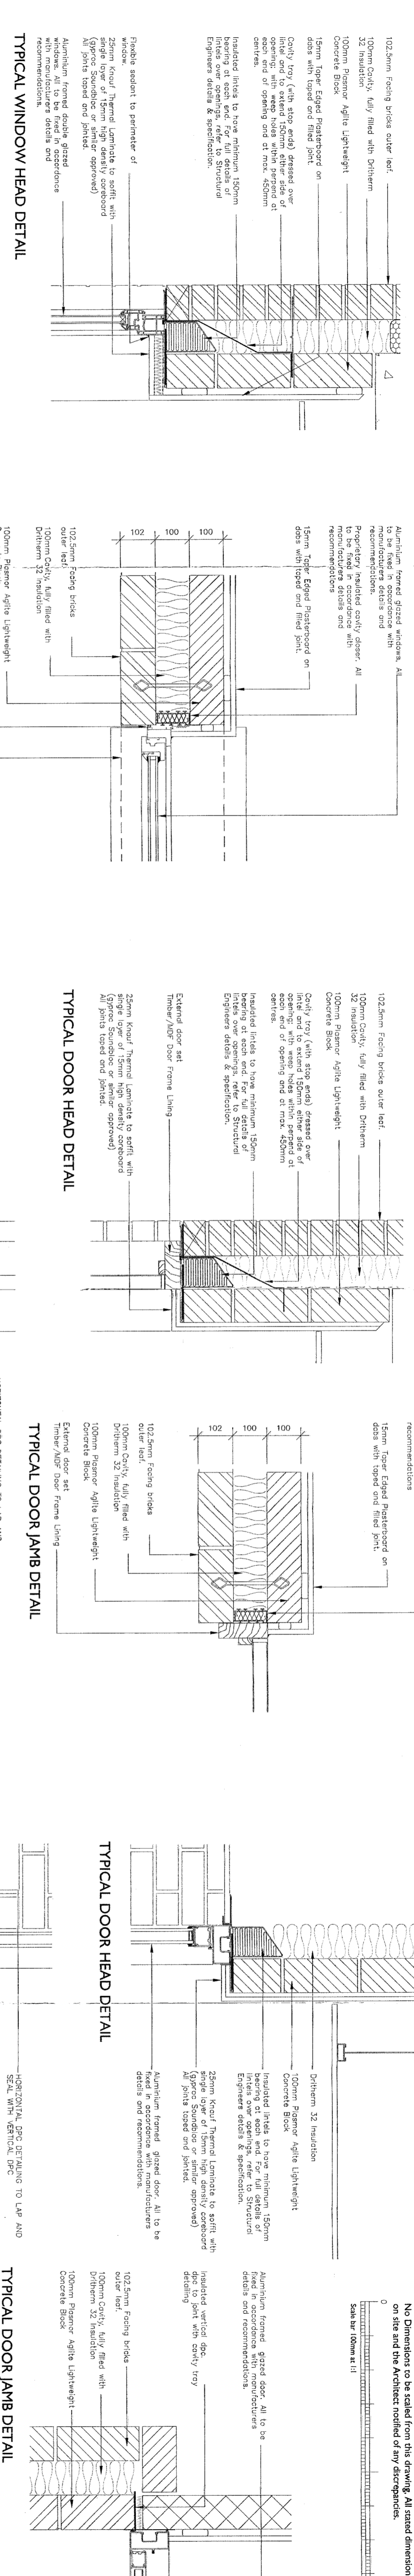

FOR ELEVATIONS REFER TO 7261\_PL\_01 AND 02  
FOR PLANNING

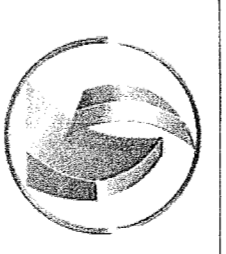

**telfordhomes**

Project  
**ALCROFT ROAD  
CAMDEN, LONDON**

Title  
**WINDOW AND DOOR  
DETAILS**

Scale	1:10 @ A1	Date	September 2014
Drawn	EP	Checked	
EP			
Drawing Number	7261_PL_03	Revision	

Saunders Partnership Architects  
ARCHITECTURE | URBAN DESIGN | MASTER PLANNING



www.saunderspartnership.com  
37 OXFORD SQUARE  
LONDON W1D 1BS

