
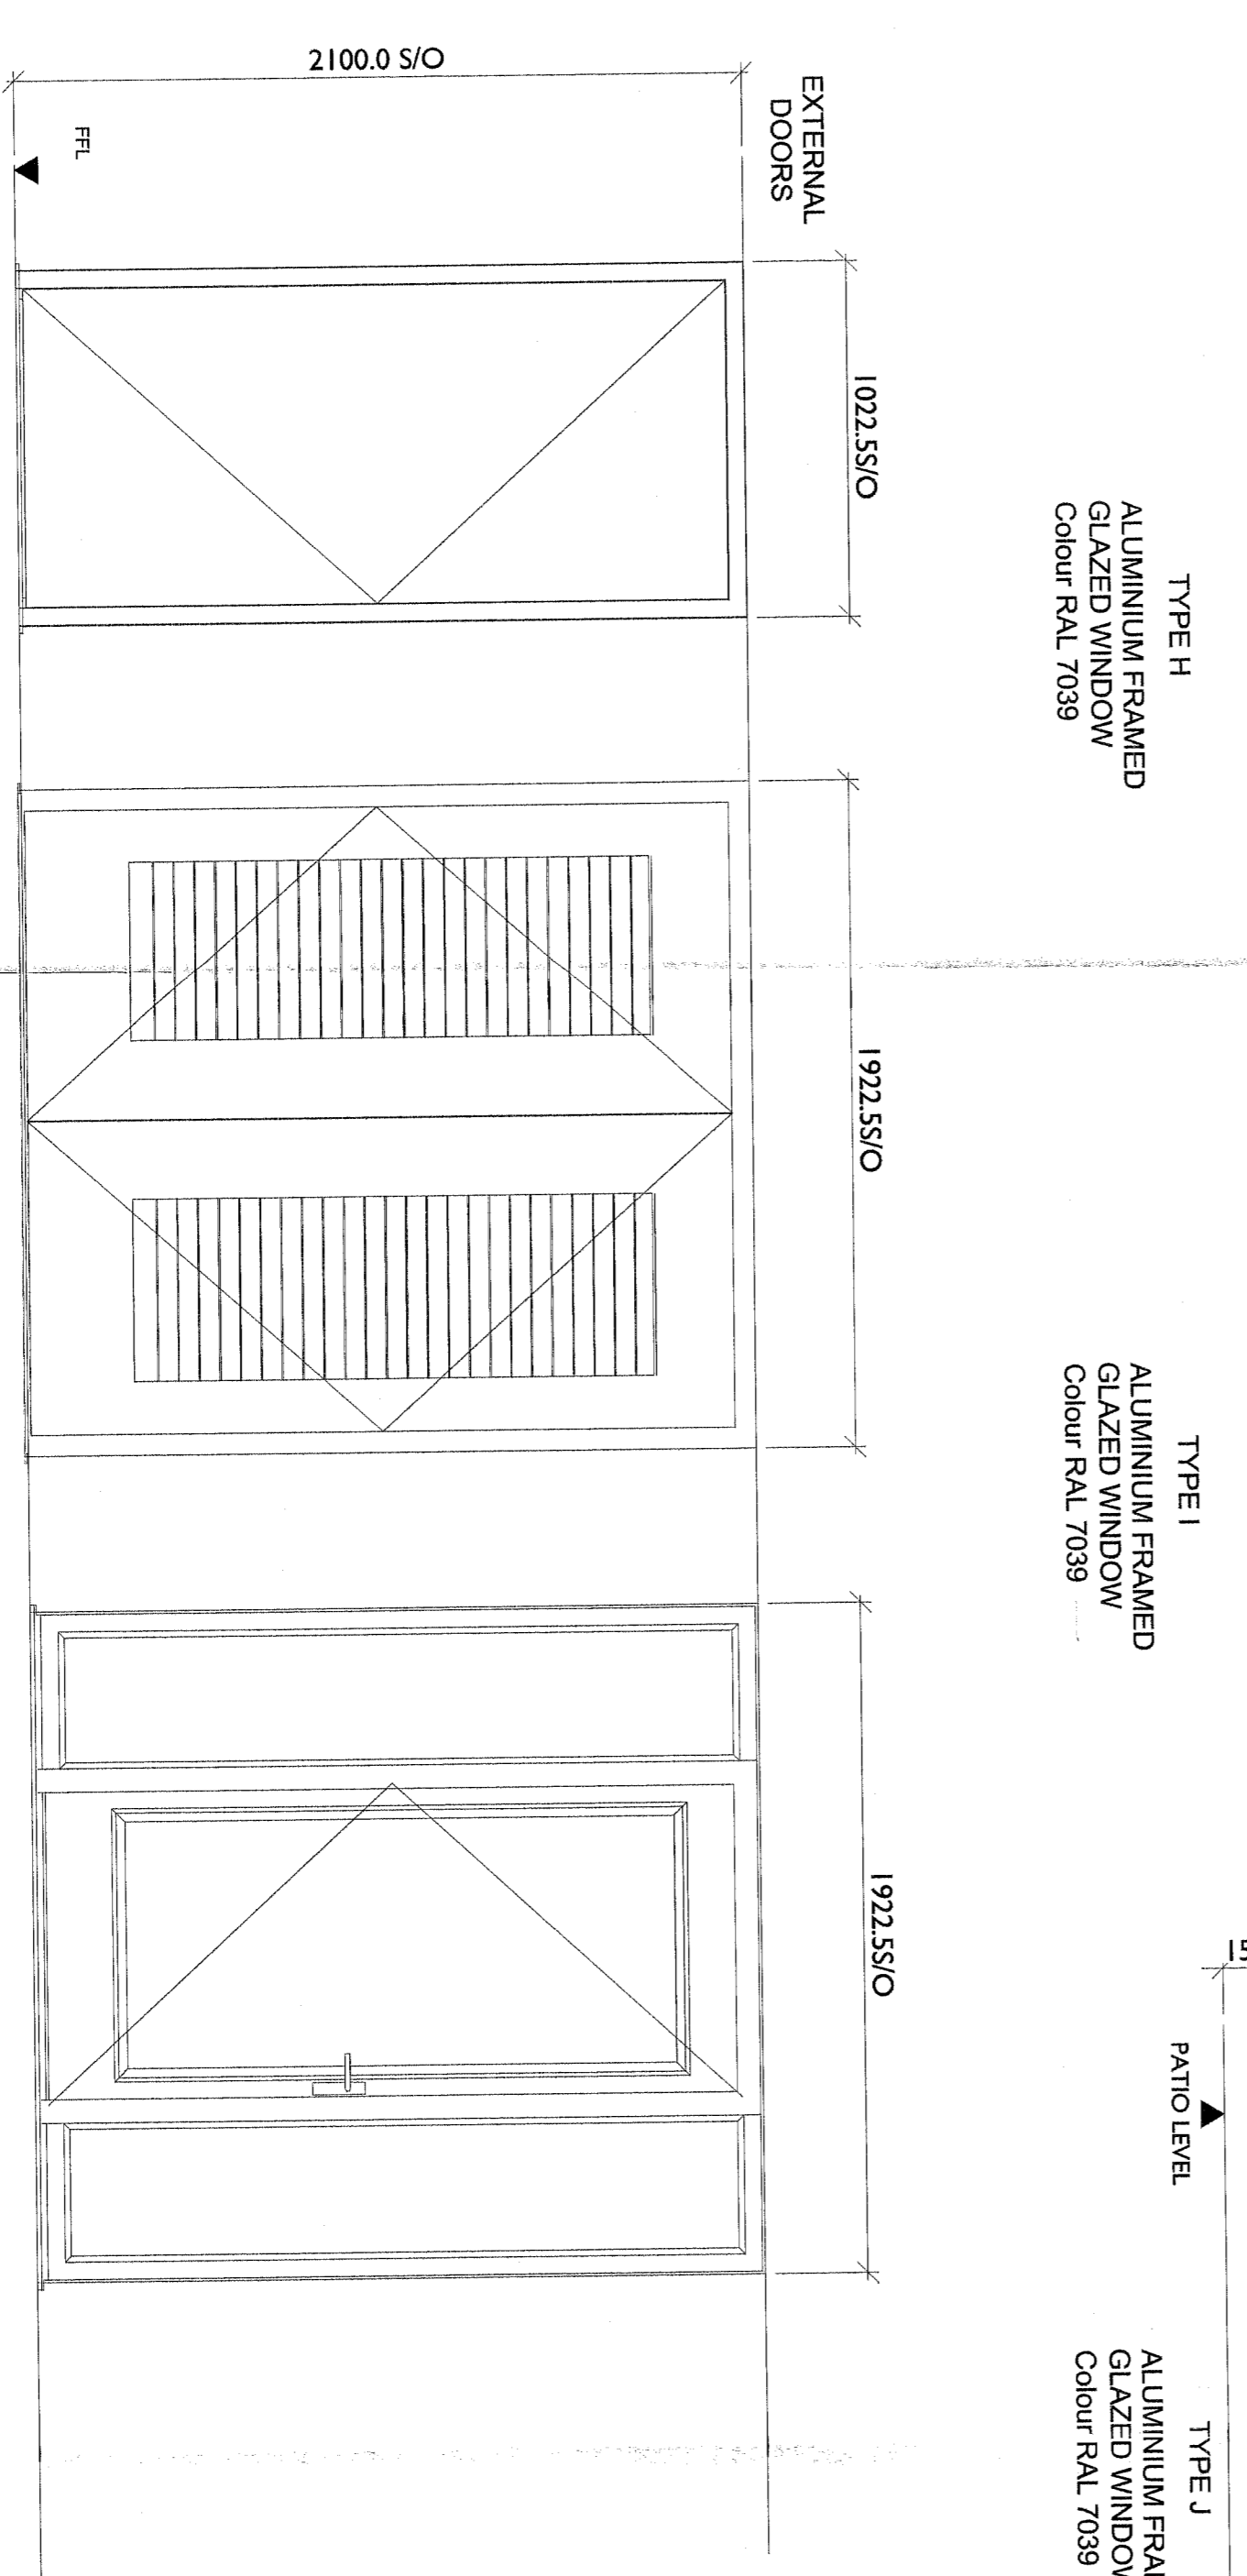
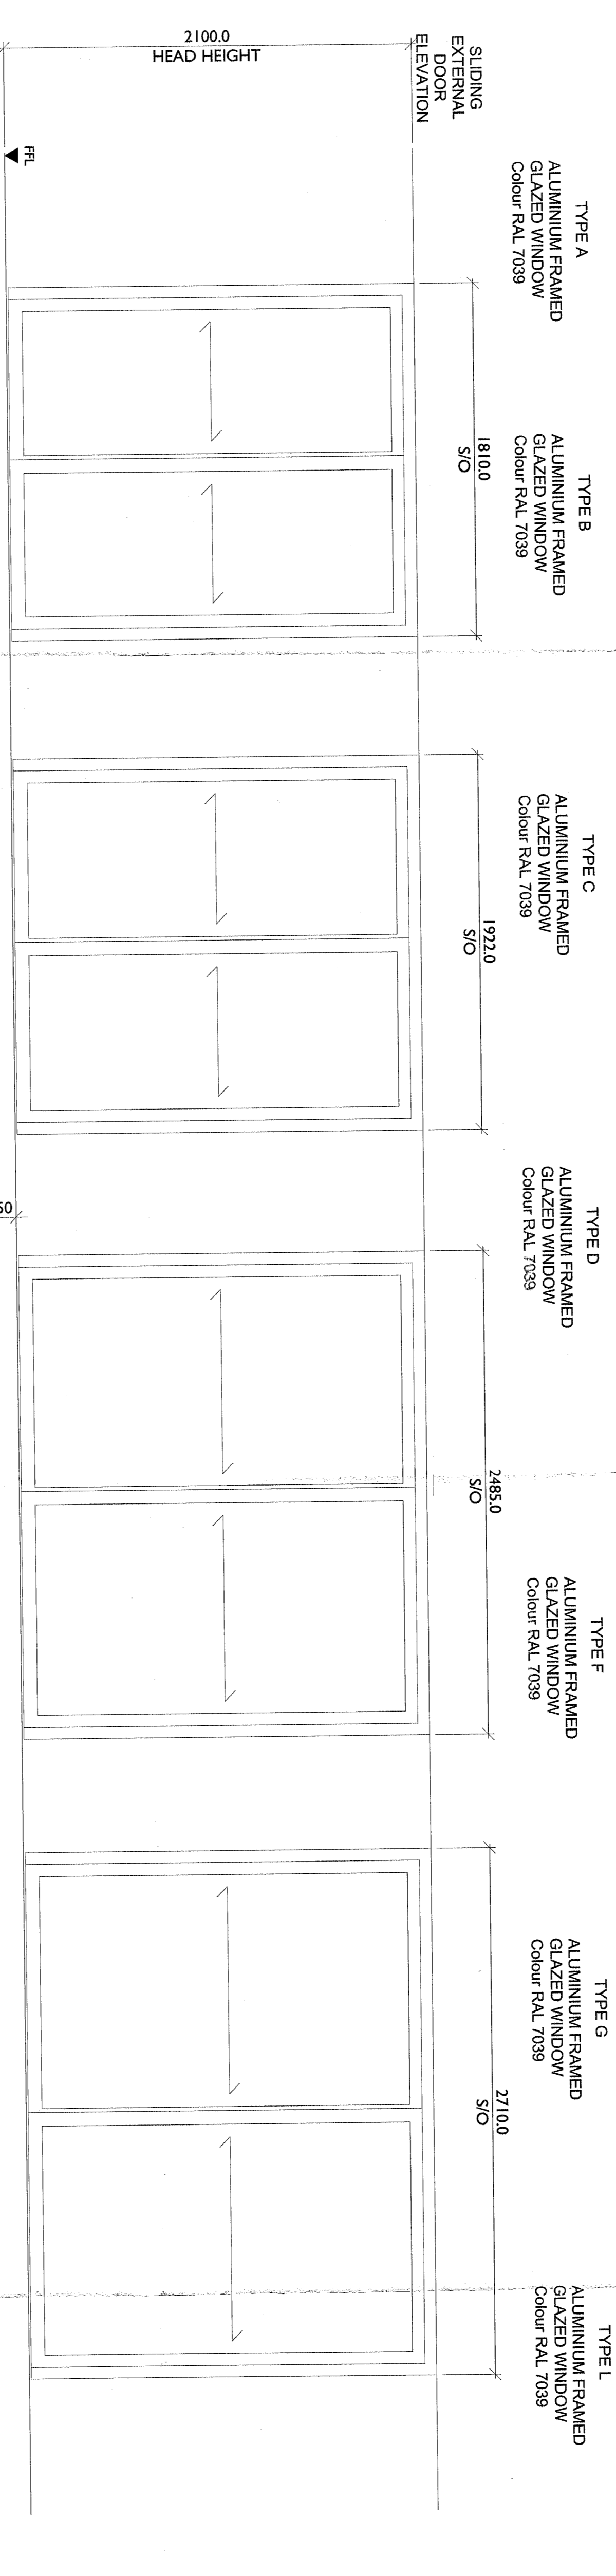


This drawing to be read in accordance with the specifications/Bills of Materials and related drawings.

No Dimensions to be scaled from this drawing. All stated dimensions to be verified on site and the Architect notified of any discrepancies.

Scale bar: 0 to 100 mm (0 to 11 inches)

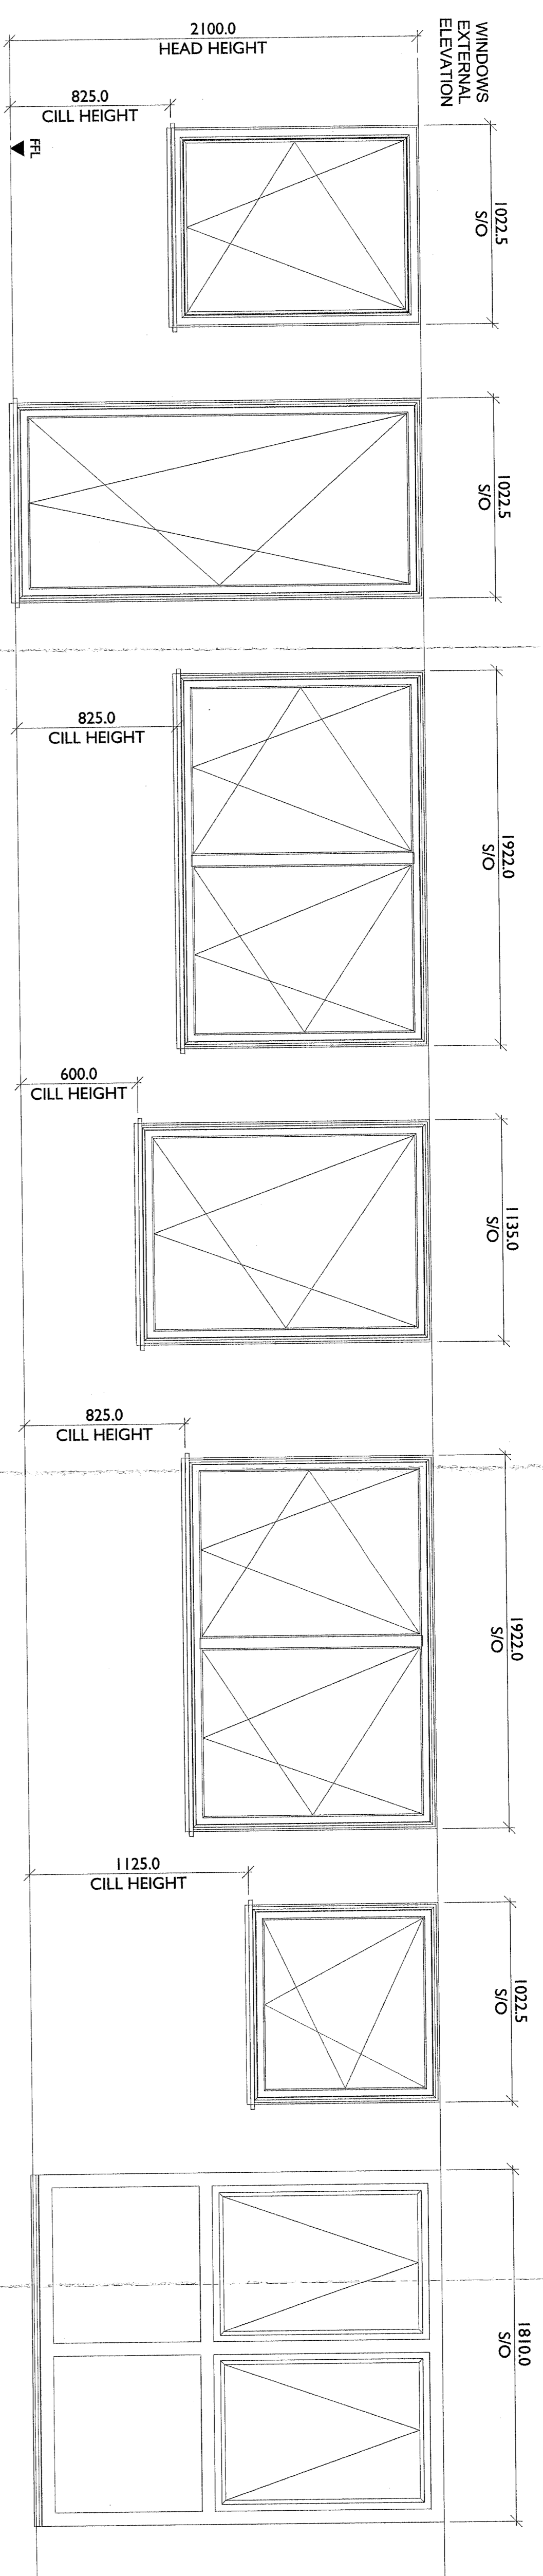


EXTERNAL DOOR SET
Door Set in wood / Raupé Duux
Ref: 0011 1510/4
with white frame

STEEL LOUVER DOOR
Colour RAL 7039

ALUMINIUM FRAMED GLAZED WINDOW
Colour RAL 7039

FOR DETAILS REFER TO 7261_PL_03
FOR PLANNING

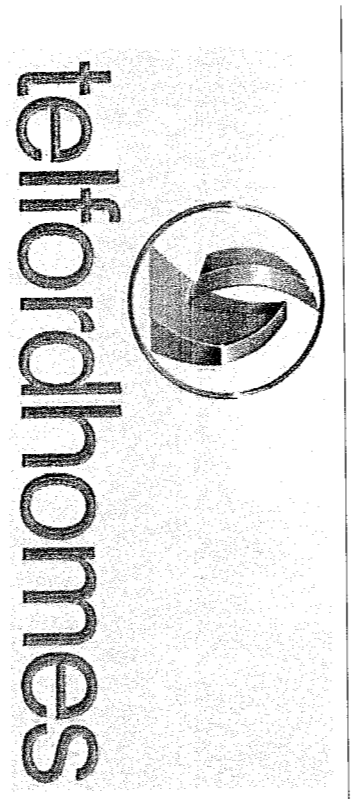

Project
ALCROFT ROAD
CAMDEN, LONDON

Title
WINDOWS AND EXTERNAL
DOORS ELEVATIONS

Scale	1:20 @ A1	Date	September 2014
Drawn	Ep	Checked	
Drawing Number	7261_PL_02	Revision	-

Saunders Partnership Architects
ARCHITECTURE | URBAN DESIGN | MASTER PLANNING

RIBA

707/708000 SAUNDERS