




Existing 1:50

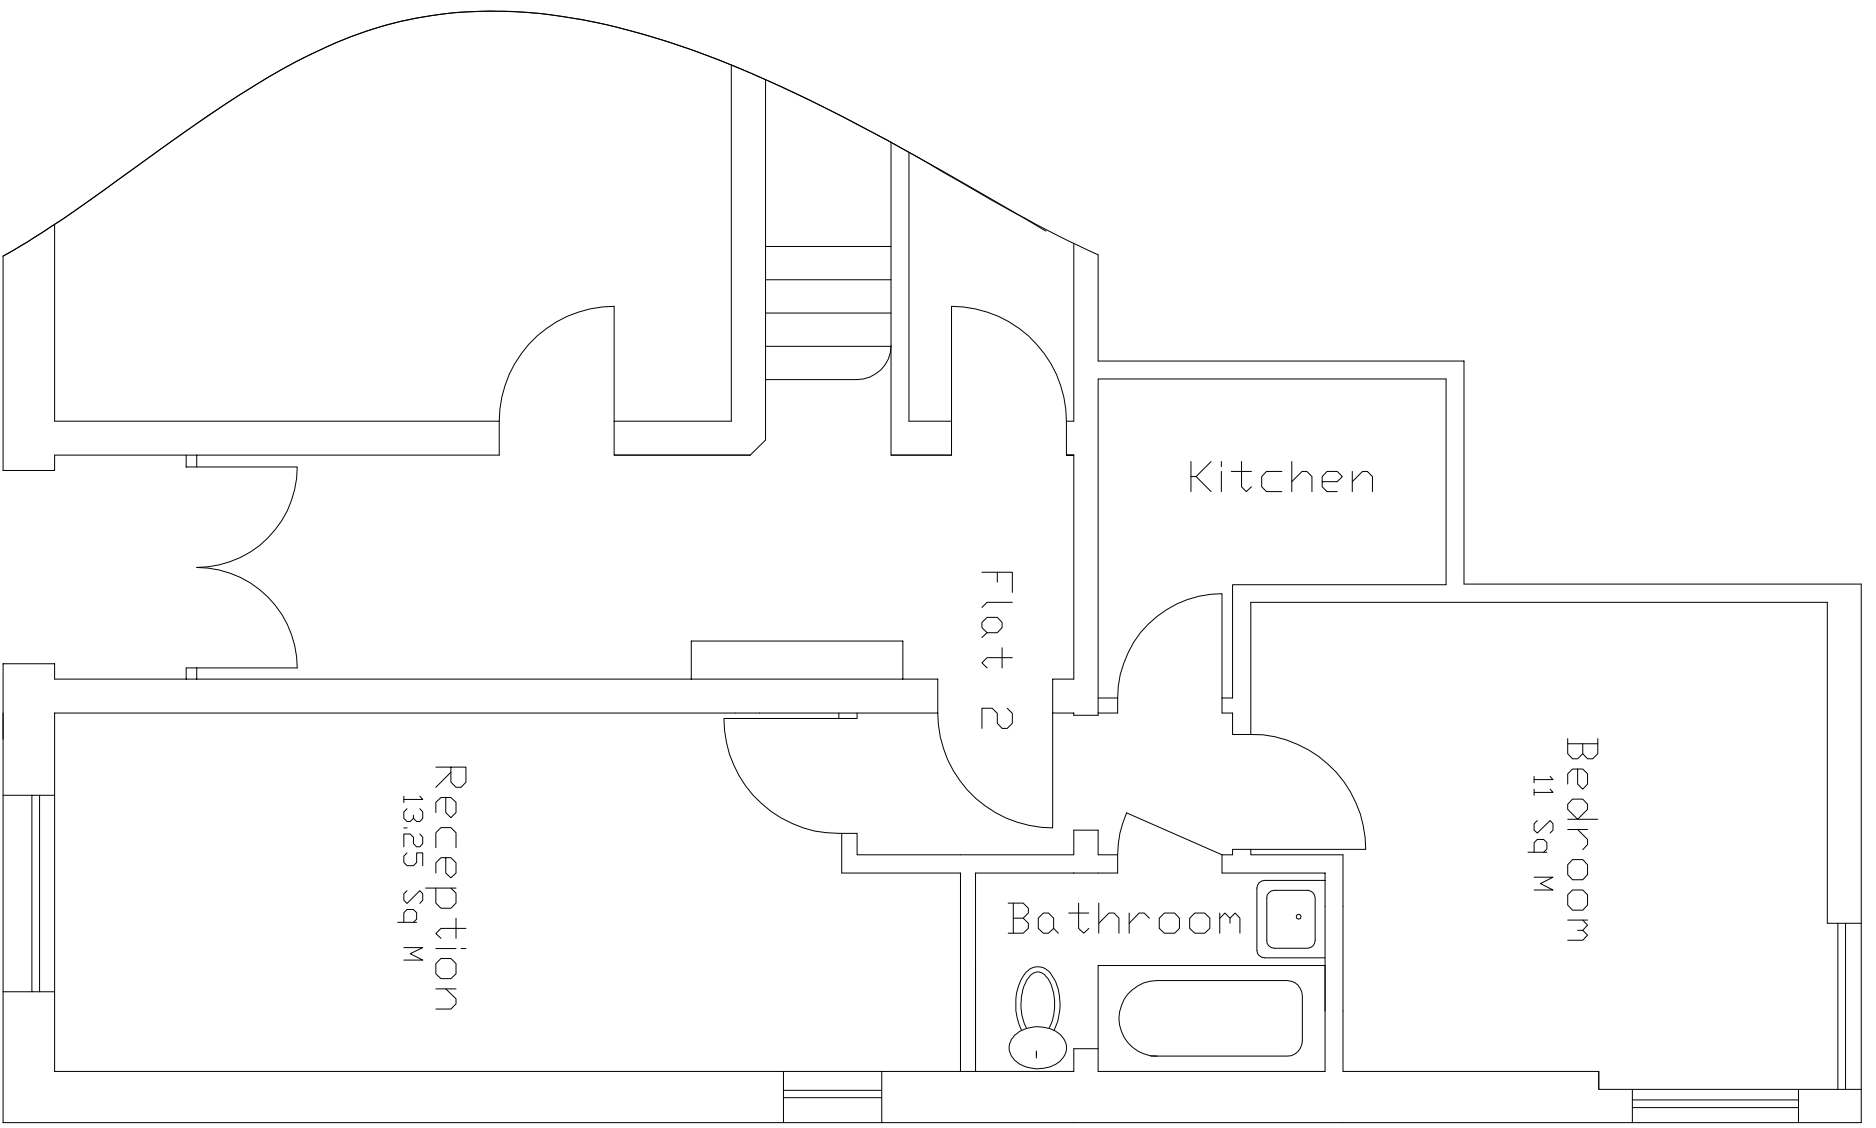

Proposed 1:50

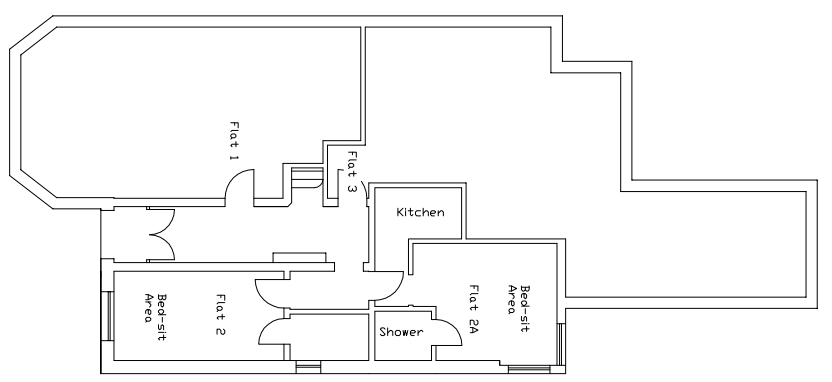

Ground Floor 1:200

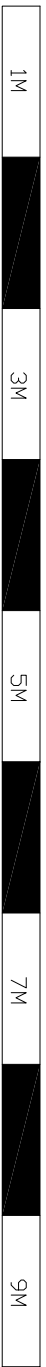

No	DATE	REV

SITE
90 Shoot-Up Hill

DRAWING
Floor Plans

SCALE	DATE	ISSUES NO
AS noted @ A3	10-09-14	PL 1



 Tel 020 8926 4843
 Mobile 07799 334008
 www.jnassoc.co.uk