

TENDER ISSUE

REVISIONS

NOTES


-THIS DRAWING IS TO BE READ IN CONJUNCTION WITH ALL OTHER CONTRACT DOCUMENTS AND SPECIFICATIONS AND ALL OTHER CONSULTANTS DRAWINGS.

-ALL LEVELS AND DIMENSIONS SHOULD BE CHECKED ON SITE AND ANY DISCREPANCIES NOTIFIED TO THE C.A. PRIOR TO PROCEEDING WITH WORKS.

-SAMPLE OF COLOURS AND MATERIALS TO BE SUBMITTED TO THE ARCHITECT FOR APPROVAL

-SETTING OUT TO BE DISCUSSED WITH THE ARCHITECT ON SITE. SURVEY MAY NOT BE ACCURATE.

- ALL BOUNDARIES ARE ASSUMED

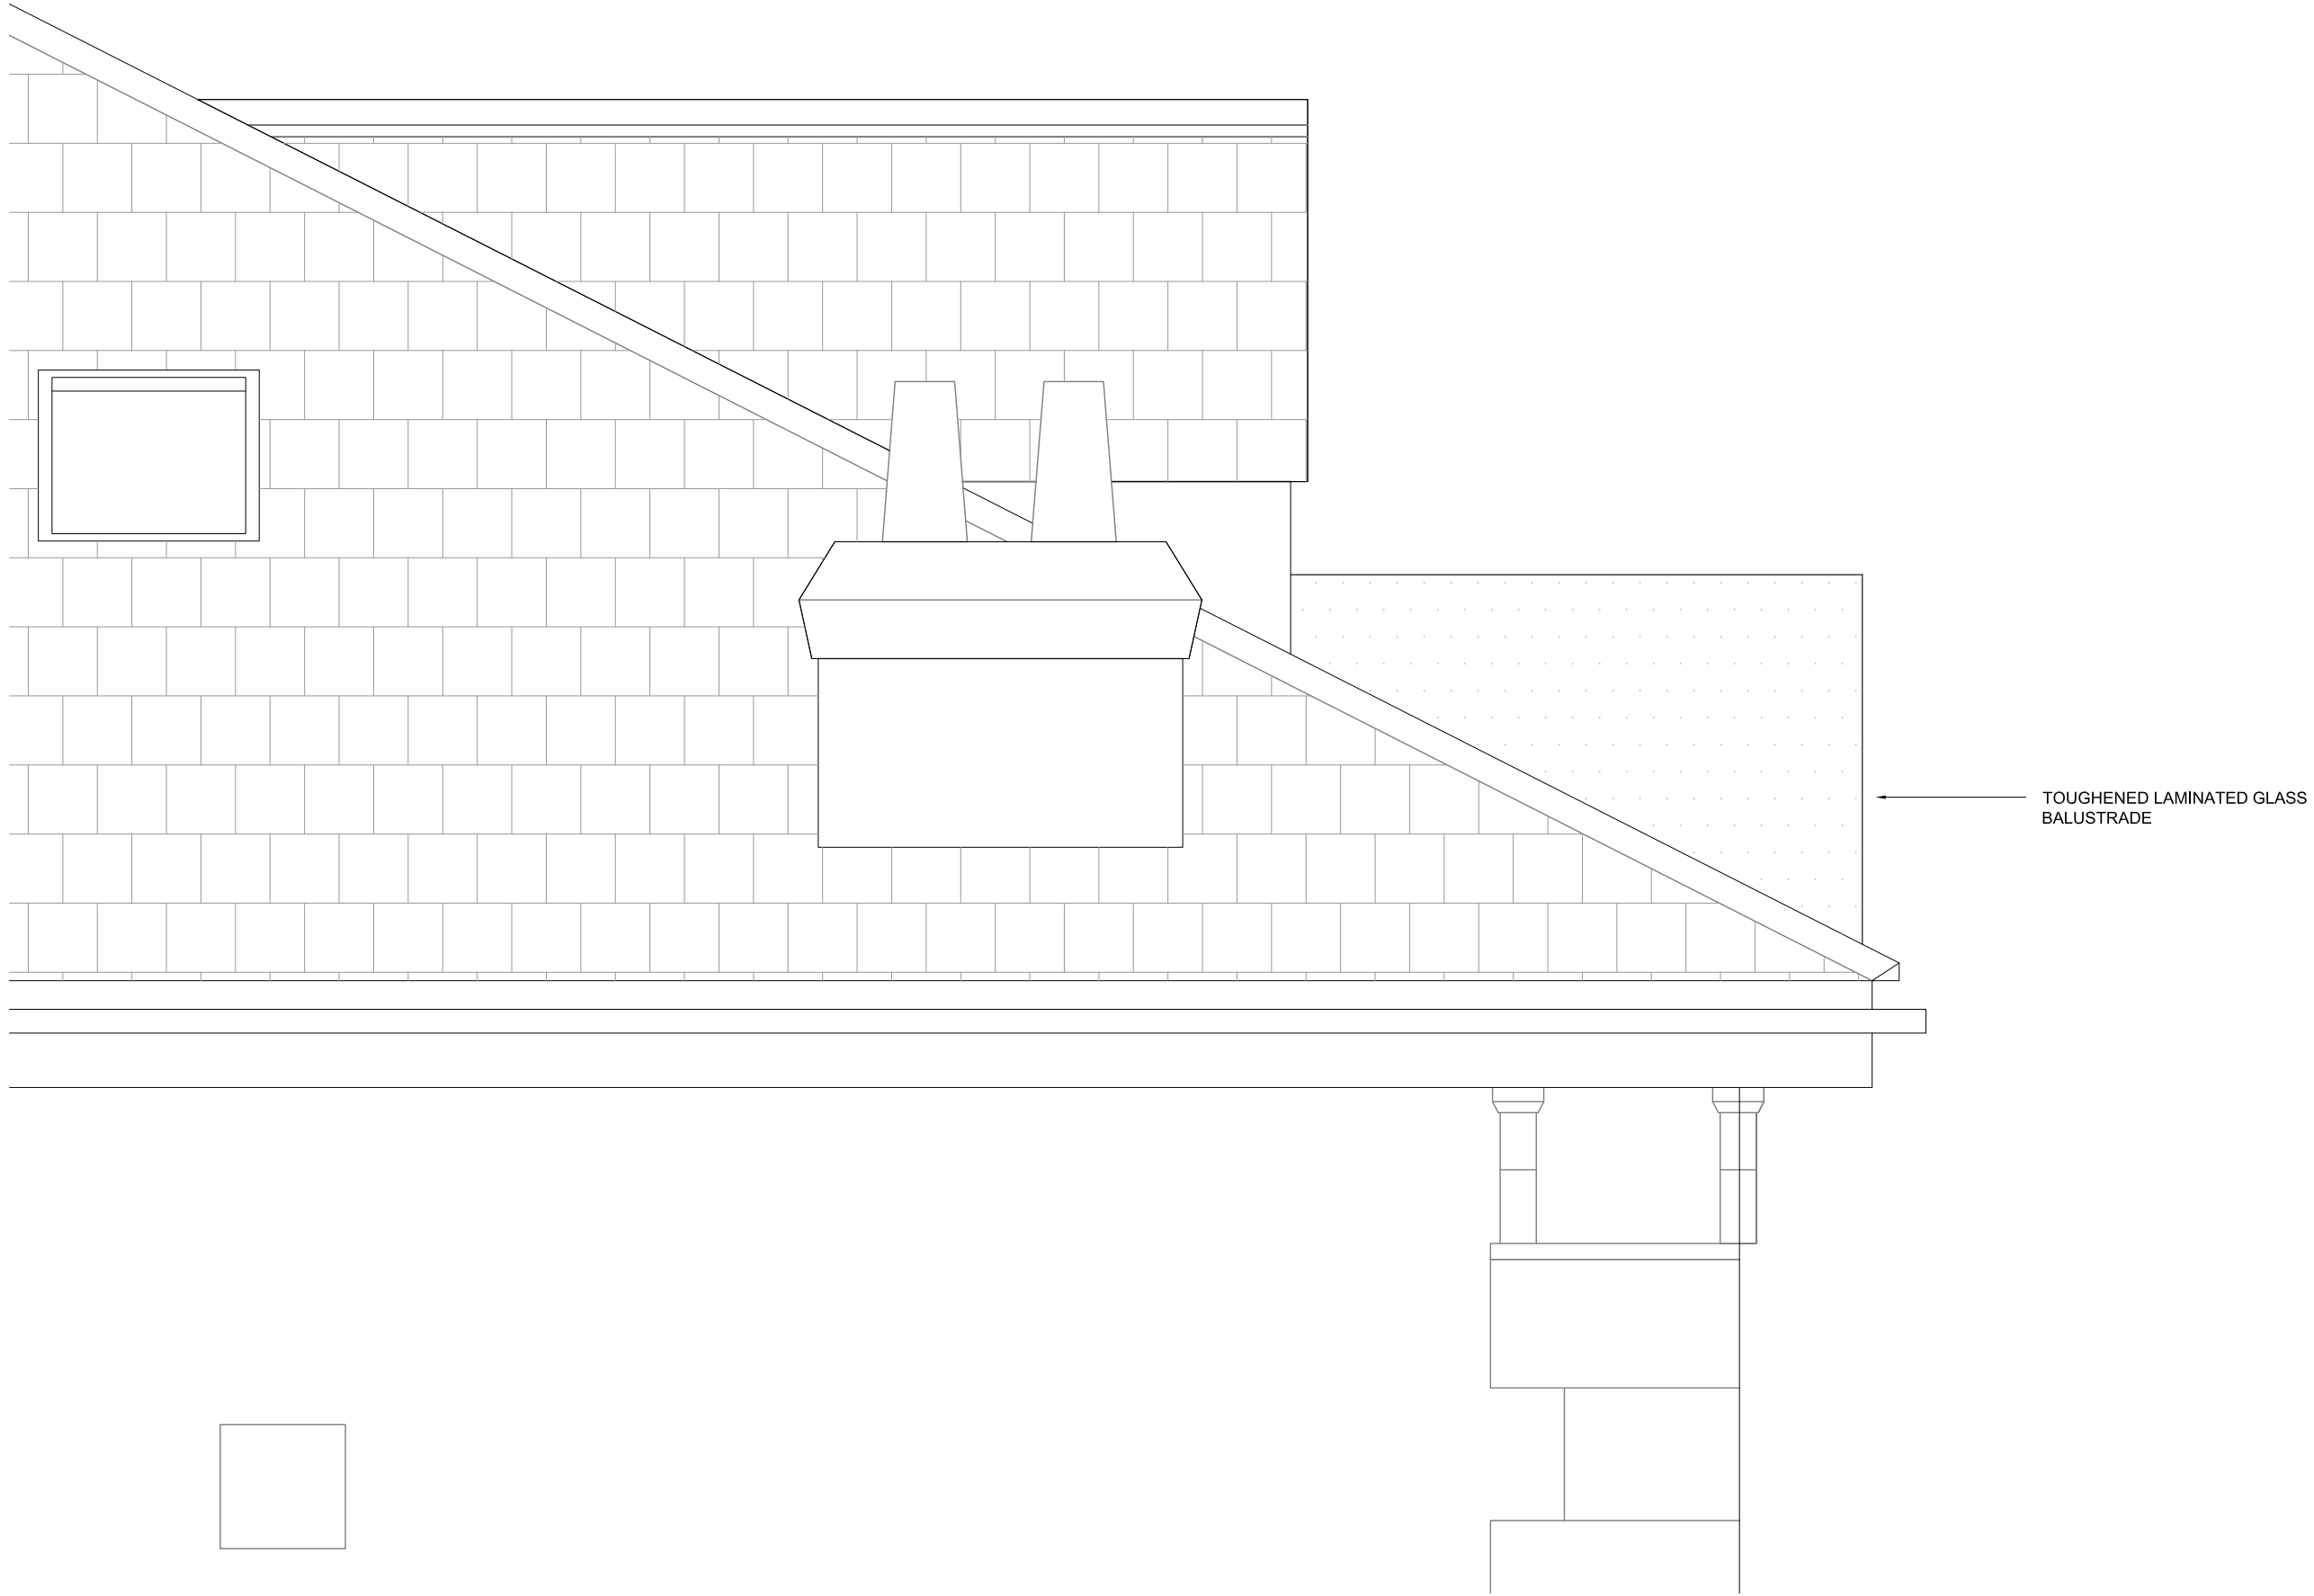

22 BELSIZE PARK
GARDENS, NW3 4LH

PROPOSED WEST
ELEVATION

DWG No: 22BPG/202

SCALE: 1 - 20 @A3

DATE: JANUARY 2014

belsize
architects

48 PARKHILL ROAD, LONDON NW3 2YP
TEL 020 7482 4420 - FAX 020 7482 4186
MAIL@BELSIZEARCHITECTS.COM

© COPYRIGHT
NOT TO BE REPRODUCED OR USED
WITHOUT PERMISSION