

Notes

The London Honey Co



Fortnum & Mason Beehives
at St Pancras International

LHC/001: Location Plan
Scale: 1:500 @ A3 (taken
from pdf supplied)

Date: 14/08/14


KEY



Location of hives
within overall site



MIDLAND ROAD

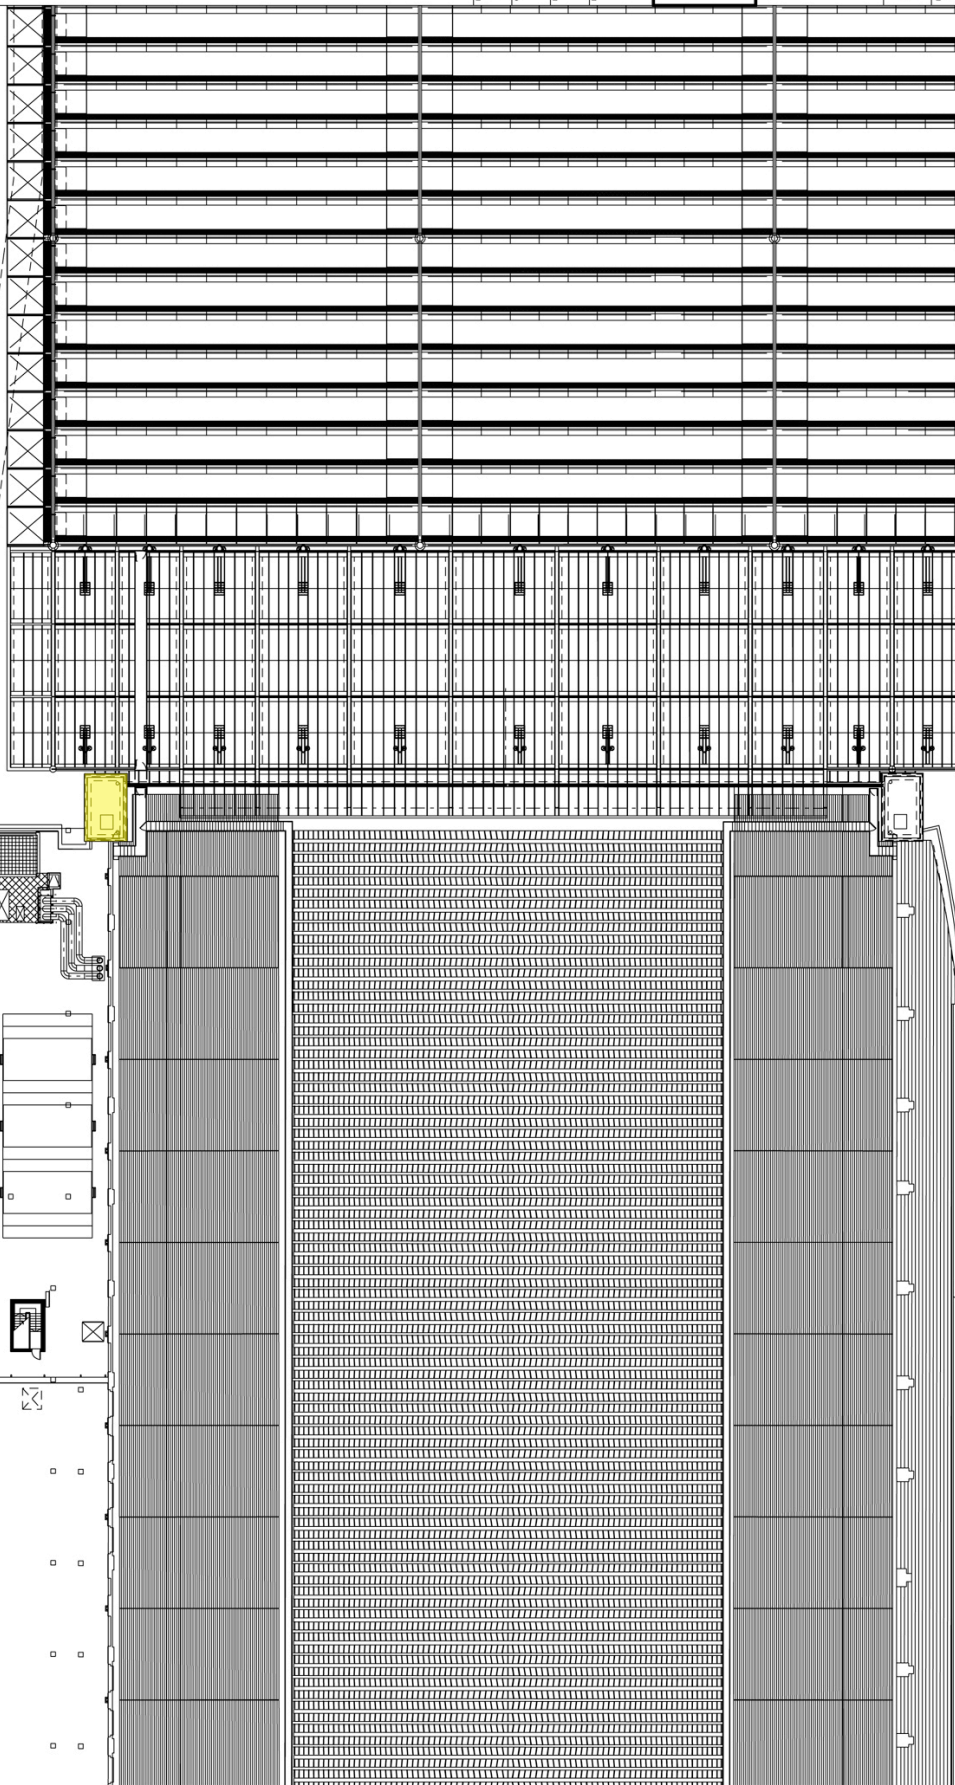

Drawn By	Date	Approved By	Date
BR	16-05-14		
Checked By	Date	Approved By	Date
Reference	Project Director		

FOR DISCUSSION
AND REVIEW



HS2 Limited
12th Floor
One Esplanade
40 Millers Square
London EC2A 4PU
Tel: 020 7493 2700
www.hs2.co.uk

ST PANCRAS STATION
BARLOW CLERK
WEST TOWER
LOCATION PLAN

Project Name	Project Scale	Original Size
	1:500	A3

100 1114 LICD1 00114 00