


Sketch Plan showing location of oak tree in front of the End House

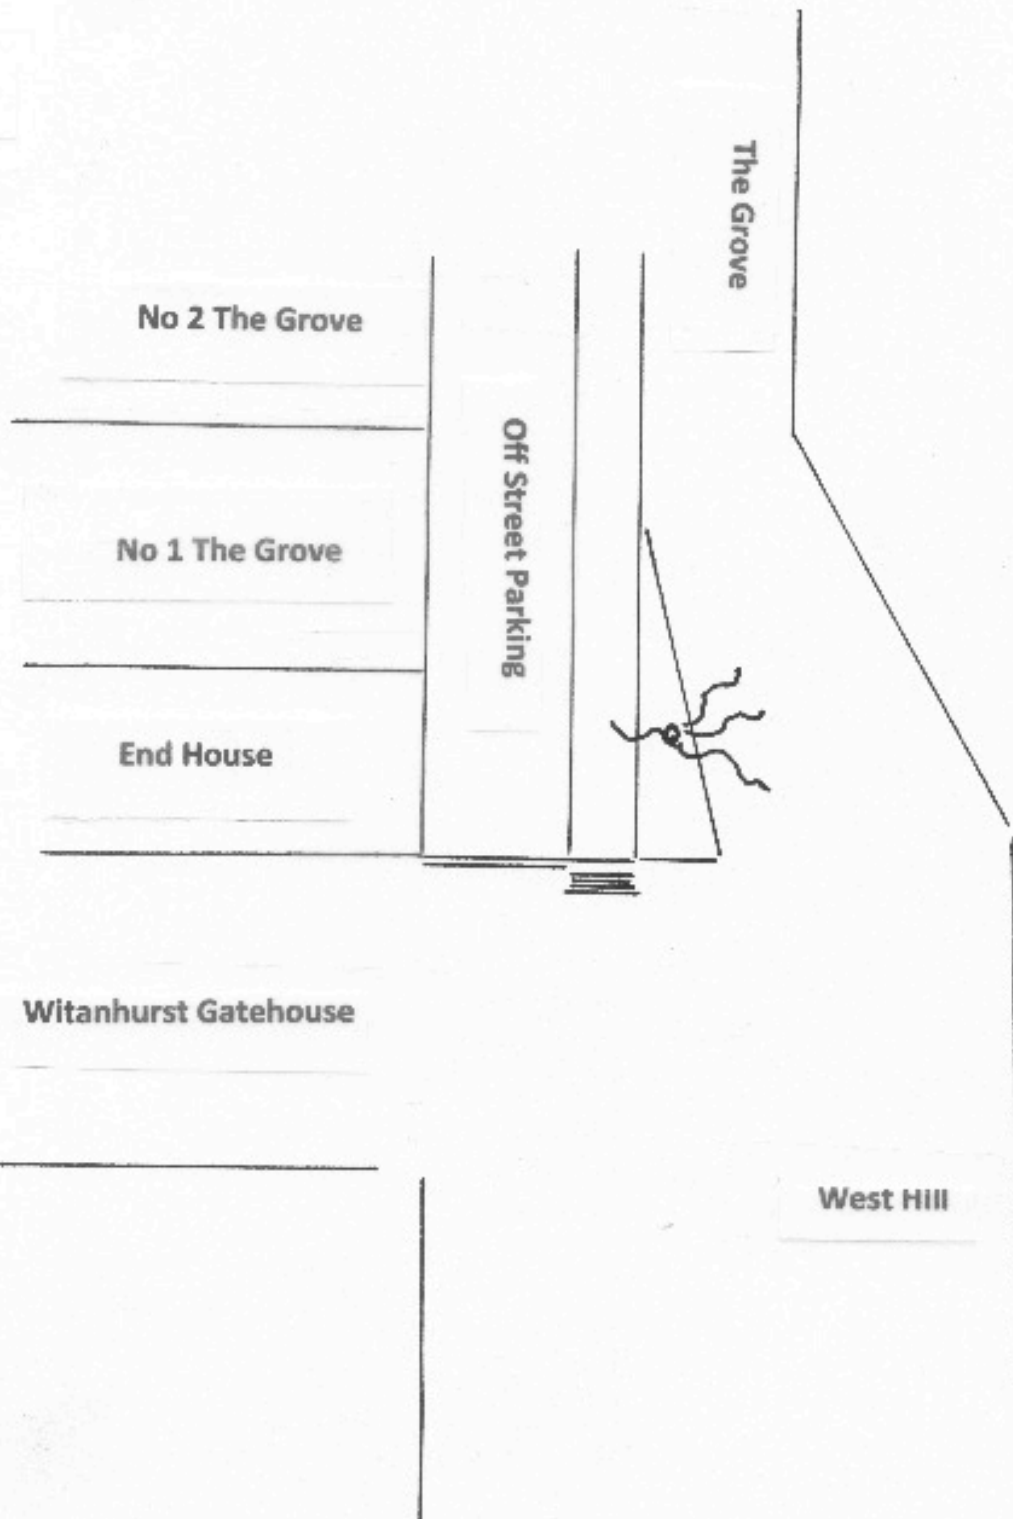

Witanhurst Gatehouse

West Hill