



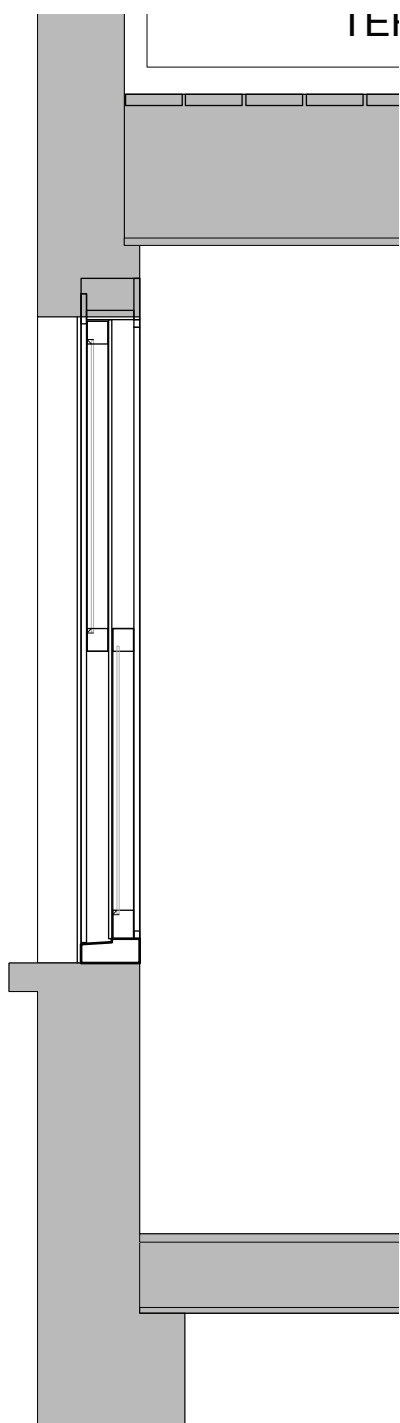

EXISTING SASH WINDOW :
SECTION
SINGLE GLAZED

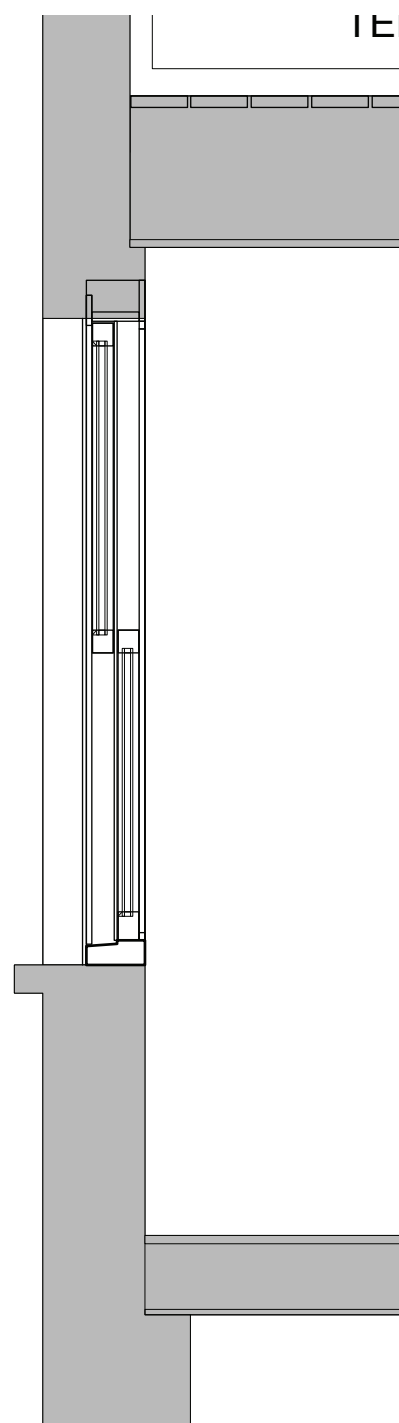

EXISTING SASH WINDOW :
SECTION
DOUBLE GLAZED

client			drawing		scale		drawn	
MR & MRS IVESON			SASH WINDOW DETAILS		1:20@A4			
job								
26 CHALCOT RD LONDON NW1 8LN								
drawing number			rev		date			
26CR PA2.31					sept 14			