


# Location Plan

21-31 New Oxford Street, London

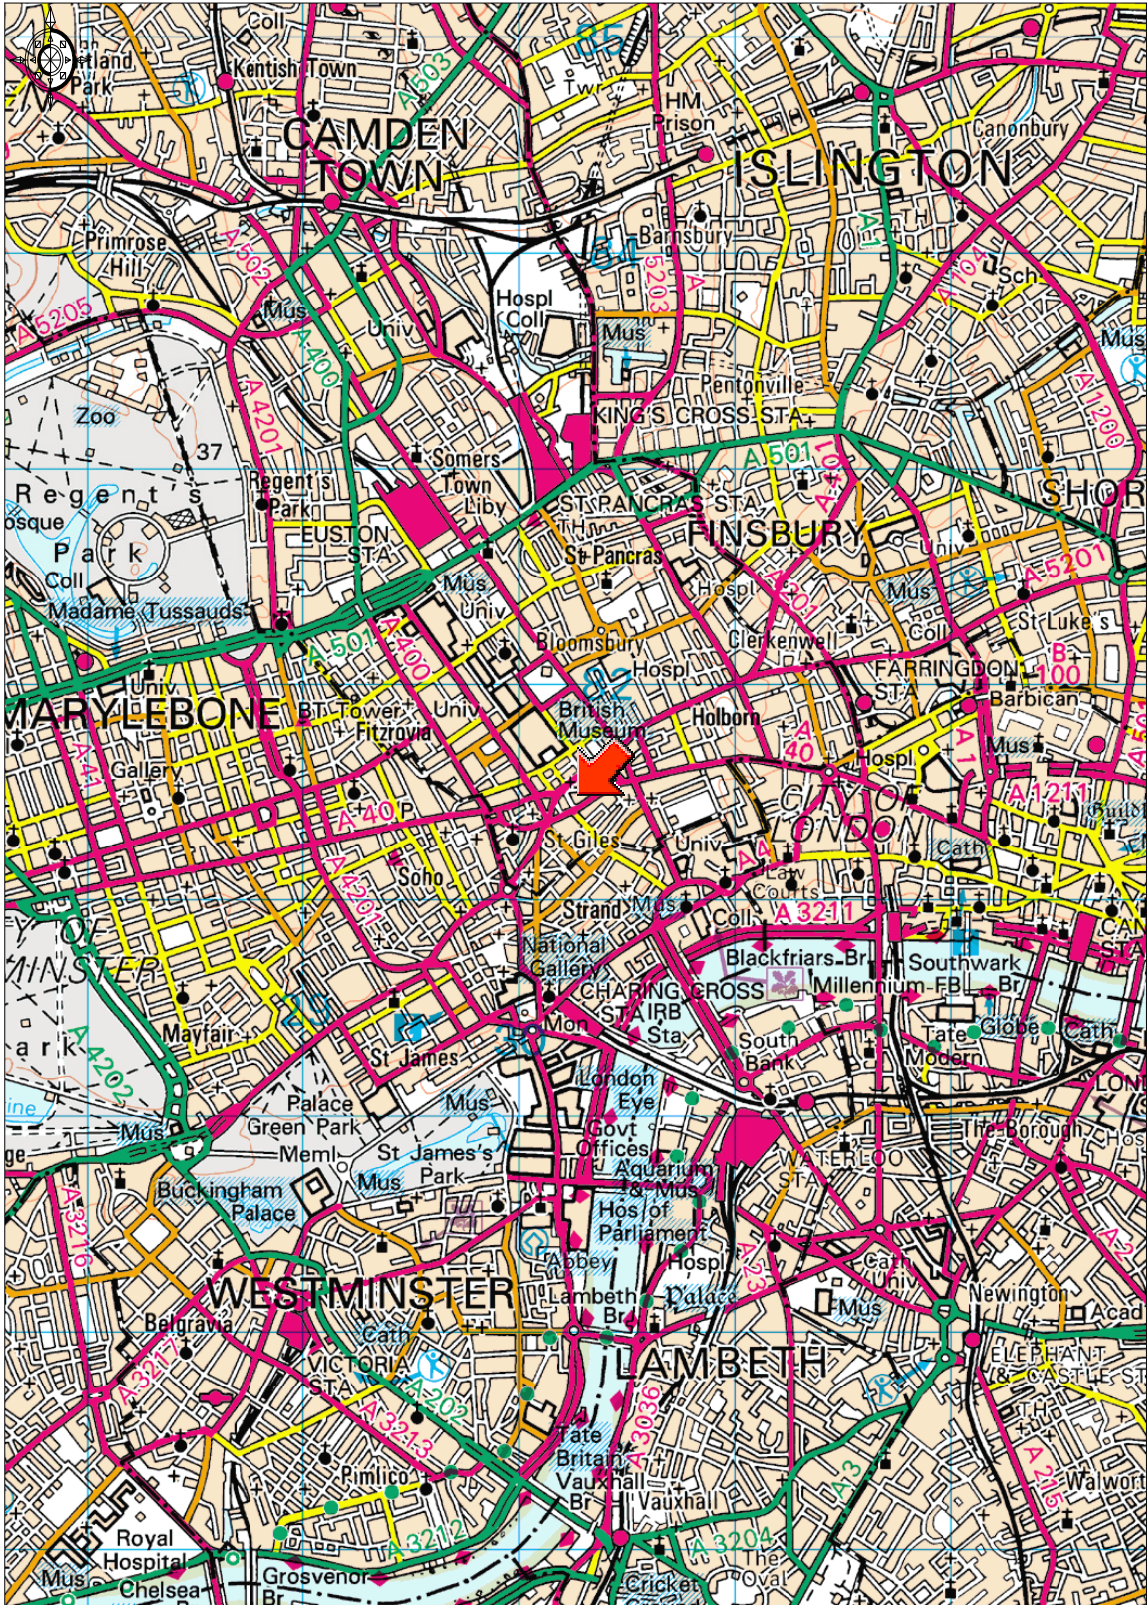

Ordnance Survey © Crown Copyright 2014. All rights reserved.  
Licence number 100022432. Plotted Scale - 1:35000