

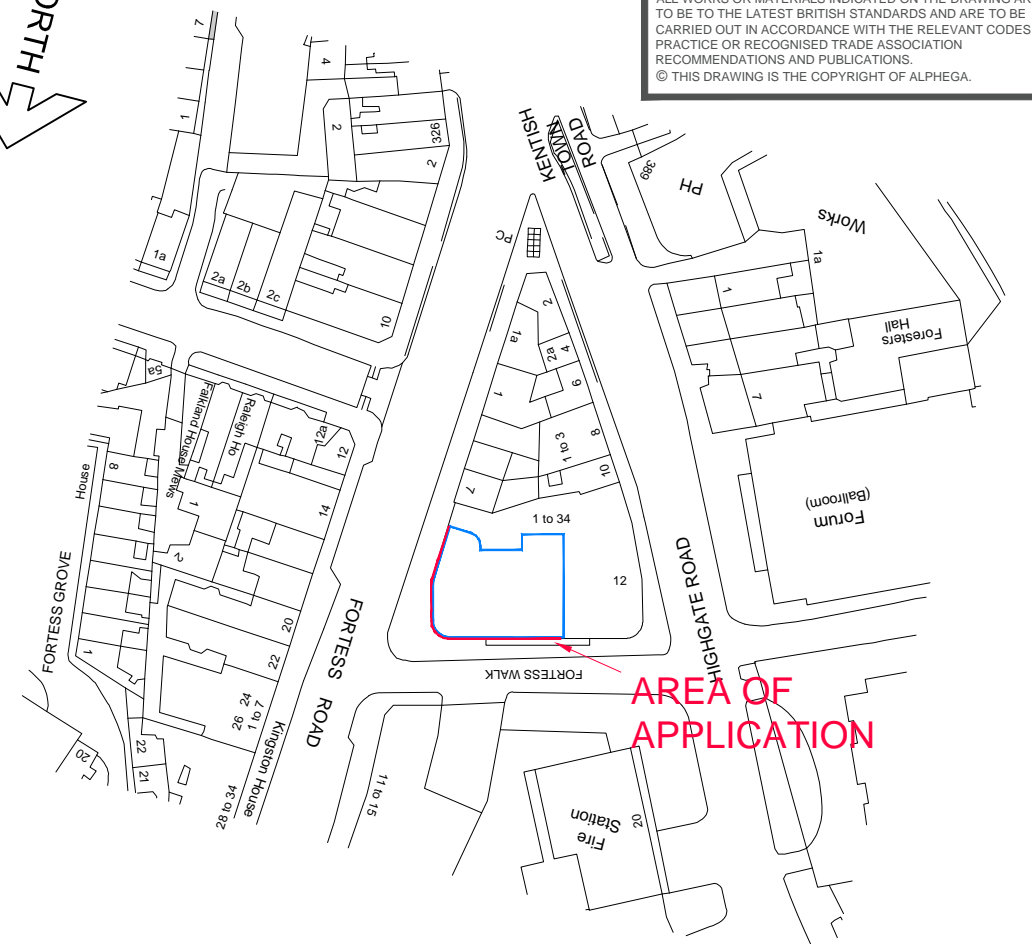
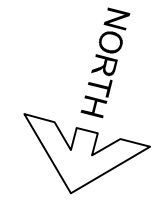


NOTE  
DO NOT SCALE FROM THIS DRAWING. ALL DIMENSIONS RELATING TO SUB-CONTRACTORS OR SUPPLIERS WORK MUST BE CHECKED AND AGREED BETWEEN THE GENERAL CONTRACTOR AND THE SUB-CONTRACTORS AND SUPPLIERS. ALL DIMENSIONS ARE IN MILLIMETRES. IF IN DOUBT ASK. THIS DRAWING MAY BE SCALED FOR PLANNING PURPOSES ONLY. ALL WORKS OR MATERIALS INDICATED ON THE DRAWING ARE TO BE TO THE LATEST BRITISH STANDARDS AND ARE TO BE CARRIED OUT IN ACCORDANCE WITH THE RELEVANT CODES OF PRACTICE OR RECOGNISED TRADE ASSOCIATION RECOMMENDATIONS AND PUBLICATIONS.  
© THIS DRAWING IS THE COPYRIGHT OF ALPHEGA.

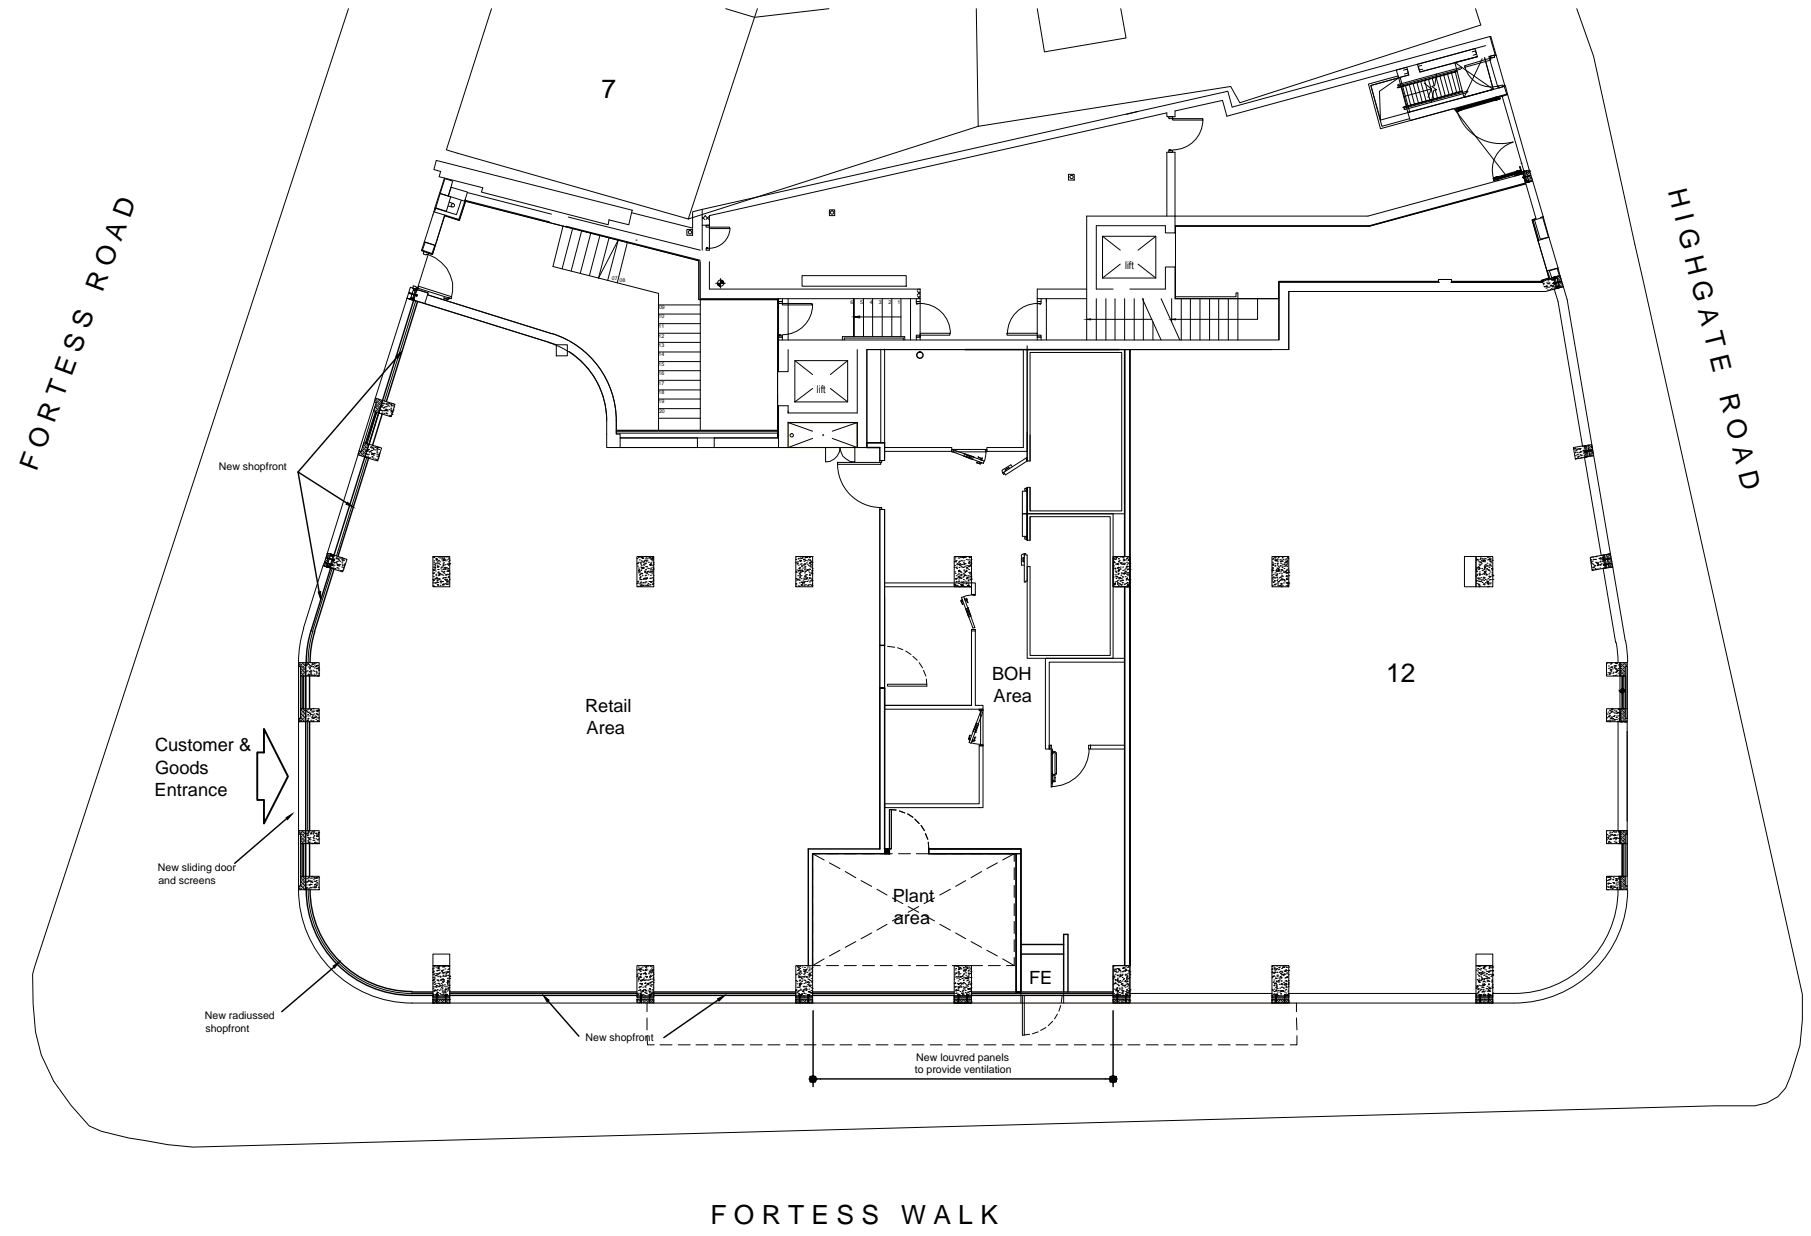


Ordnance Survey, (c) Crown Copyright 2014. All rights reserved. Licence number 100022432

**LOCATION PLAN**  
**SCALE 1:1250**

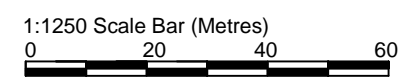

**BLOCK PLAN**  
**SCALE 1:200**

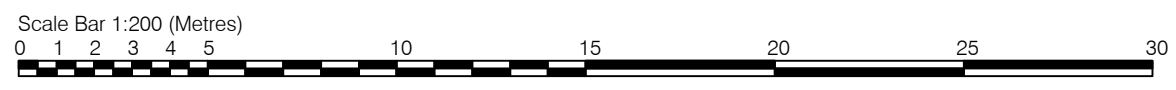

A	10.09.14	AG	Road names corrected
#	03/09/14	LO	Drawing created.
REV	DATE	DRN	DESCRIPTION



5 dukes court, bognor road, chichester, west sussex, po19 8fx  
tel 08708 712270 email. office@alphega.org

Client  
TCG

Location  
9 Fortess Road  
Kensington  
London NW5 1AA

Drawing Title  
**Block & Location Plans**

Date  
SEPT 2014

Drawn By  
AJG

Scale  
as noted @ A3

CAD file name  
1889 - Fortess Road Planning Rev01.dwg

Drawing No  
1889/SL-30

Revision  
A

**PLANNING**