


CROSS SECTION WITH PROPOSED TRELLIS

1:100

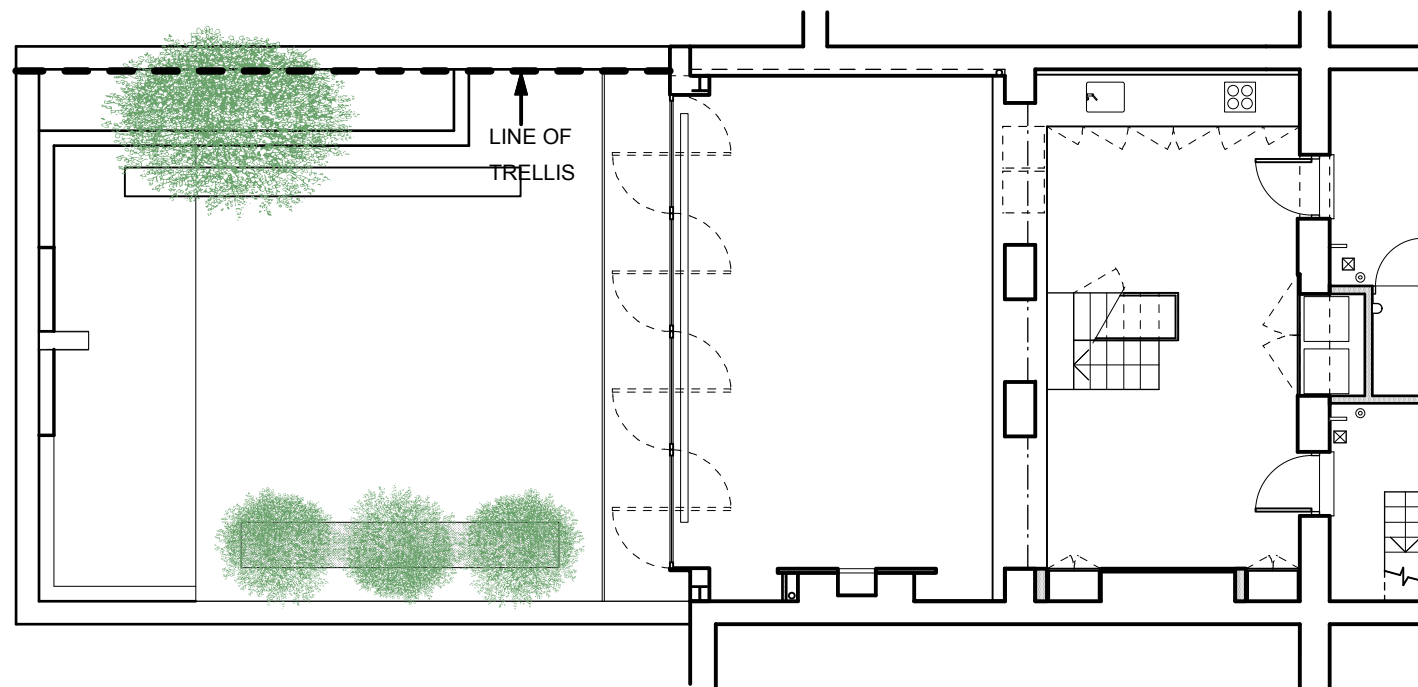

PLAN WITH PROPOSED TRELLIS

1:100