




EXISTING SECTION CC

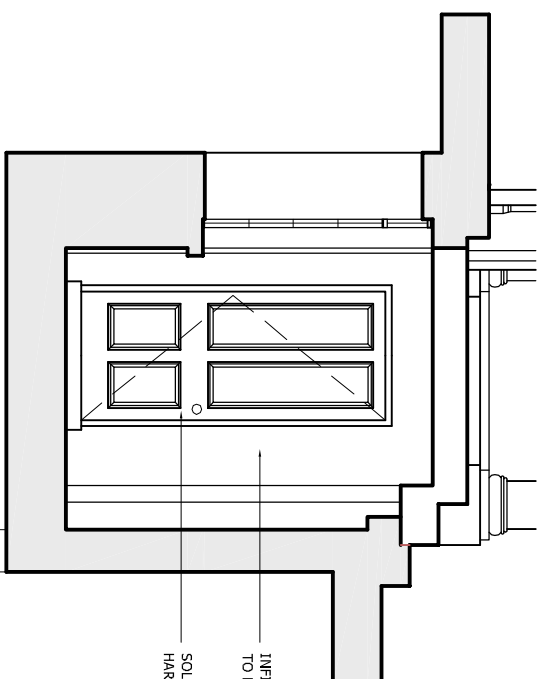


PROPOSED SECTION CC

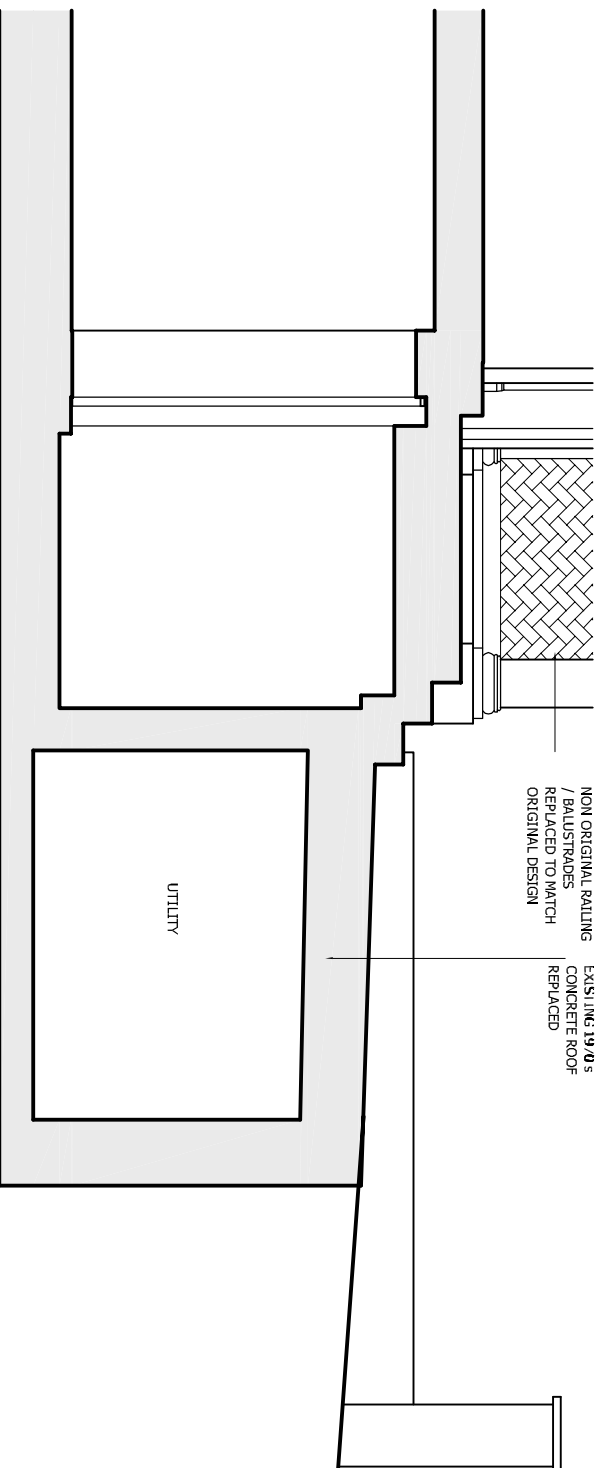


EXISTING SECTION BB

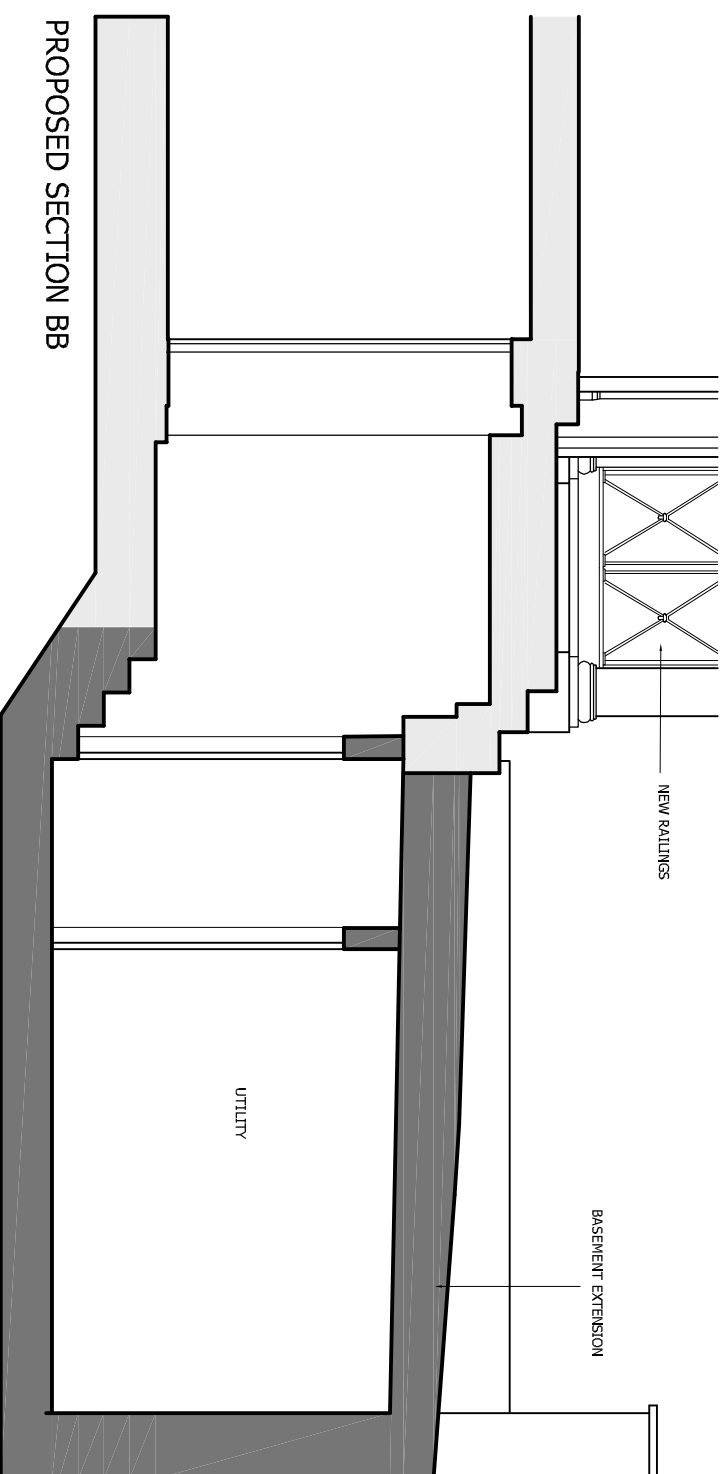

PROPOSED SECTION BB

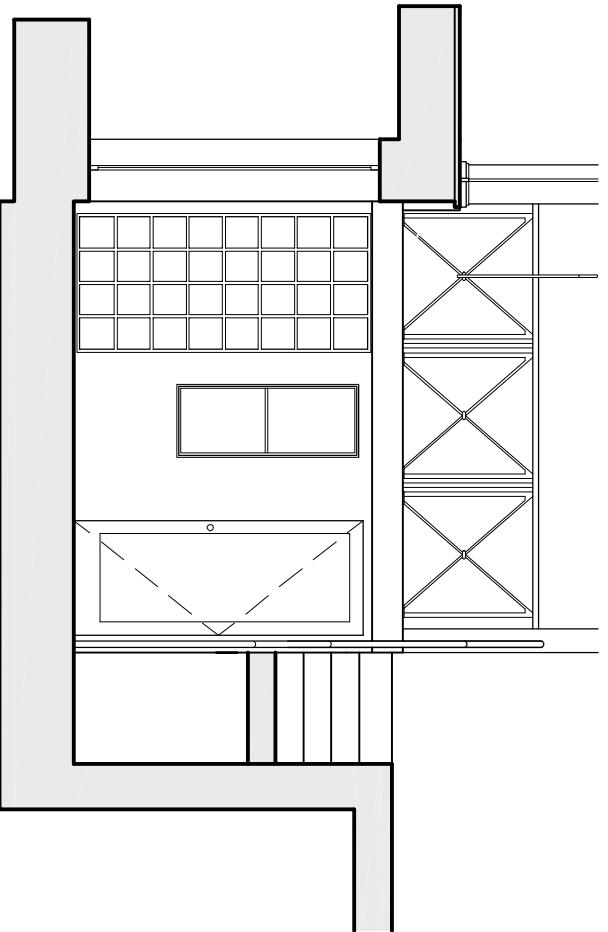

EXISTING SECTION AA

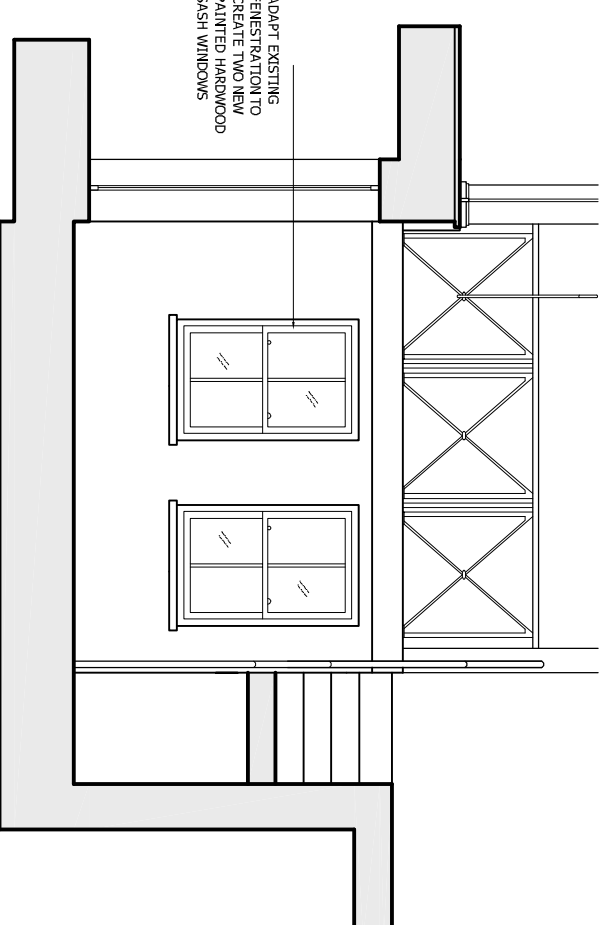

PROPOSED SECTION AA

PLANNING
FRONT GARDEN
M 1:50
0 0.5 1.0 5.0 [m]

<p>INDIGO DESIGN ASSOCIATES LIMITED</p> <p>7A FILMER MEWS, 75 FILMER ROAD LONDON, SW6 7JF TEL: 020 7610 6122 FAX: 020 7610 6941 www.indigojane.com m.indigojane</p>		<p>PROJECT 2 CHALCOT SQUARE LONDON NW1</p>	
SCALE	DATE	DATE	DATE
M 1:50	20/08/11	22/08/11	23/08/11
REVISED	BY	BY	BY
EXISTING & PROPOSED SECTIONS			