


NOTE B:
This portion is existing - check on site - see attached photographs (at lower level and upper)

NOTE A:
Block reveal must be set at dimension back to suit window weight boxes. TBC but assume 100mm. (ref attached)

Rear (new block) indicated is not relevant i.e. existing block/brick to be cut out for window boxes (ref attached photo).

Ref elevation marker X - X this call section to be cut back to suit step faces.

Section 1 - 1

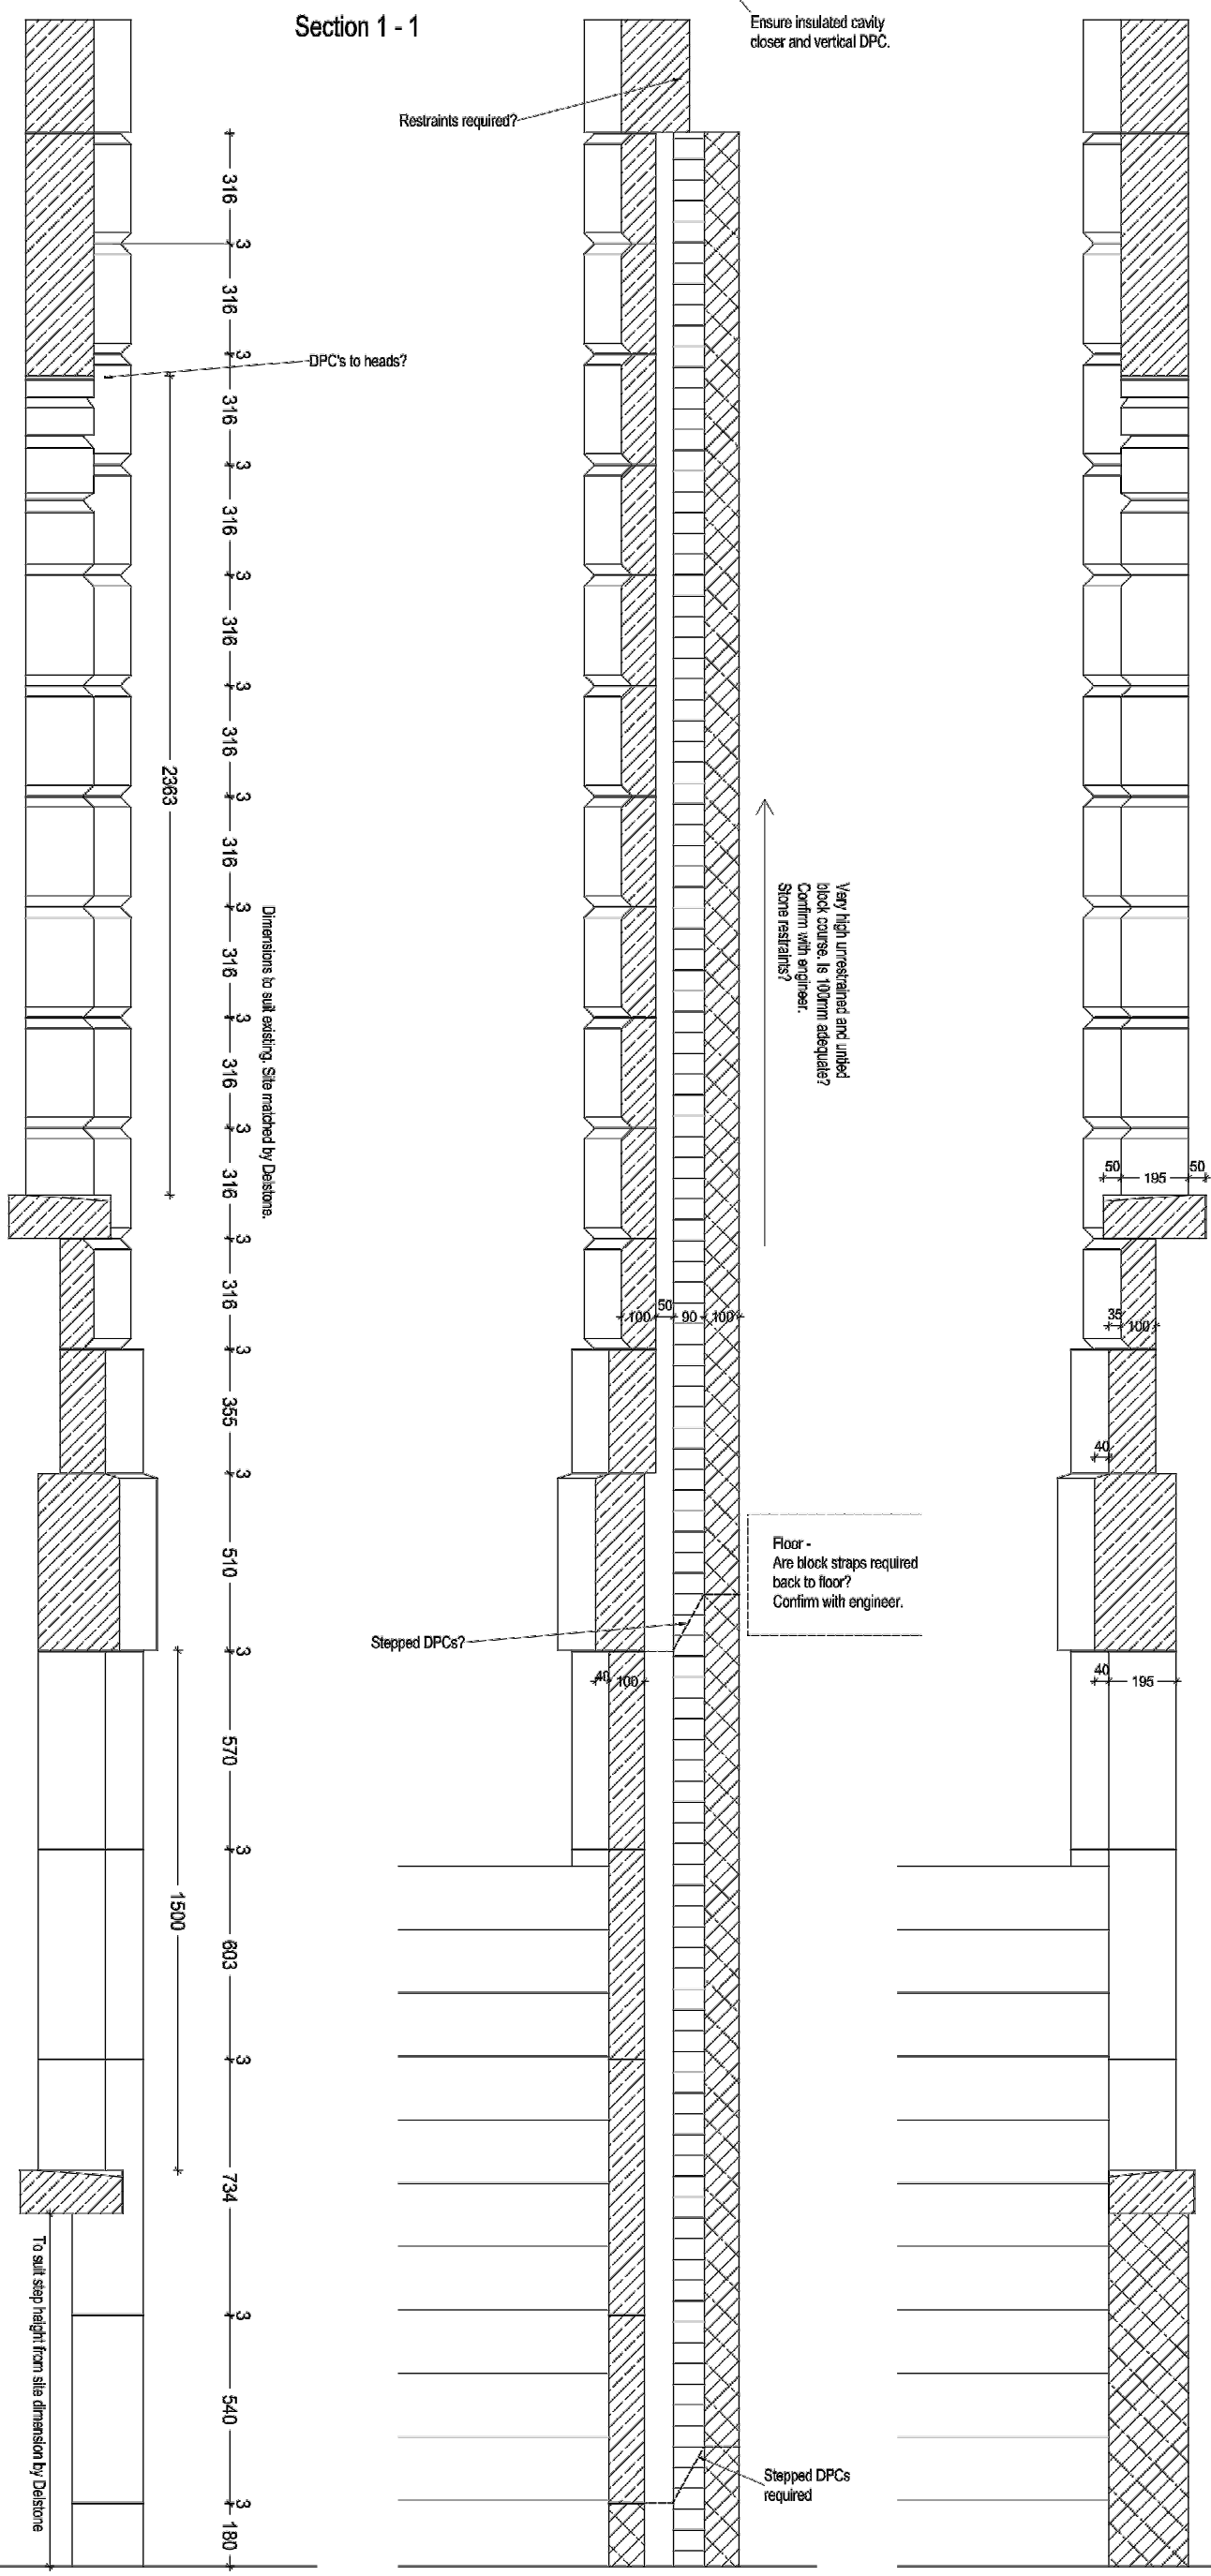

Stone work drawings
Prepared by Del Stone, 22a Cudworth Street, London, Tel 020 7426 0771

DRAWING TITLE:	Details in reference to condition 7
DRAWING NUMBER:	LB 07c 004



Client:	Del Stone
Project:	Drawing Amendment
Site address:	7 Fitzroy Square London W1T 5HL
Contents:	Plan & Sections
Scale:	1:10
Drawn by:	ES/213
Checked by:	FB/JLH
Project No.:	2918.1213WL
Sheet No.:	1

Rev	Date	Notes
C	14.12.15	Notes added.
B	14.12.15	Revised window sizes and sill details
A		Amendment