


KEY:

EX CONDITION TO REMAIN	—
EX CONDITION TO BE REMOVED	- - -

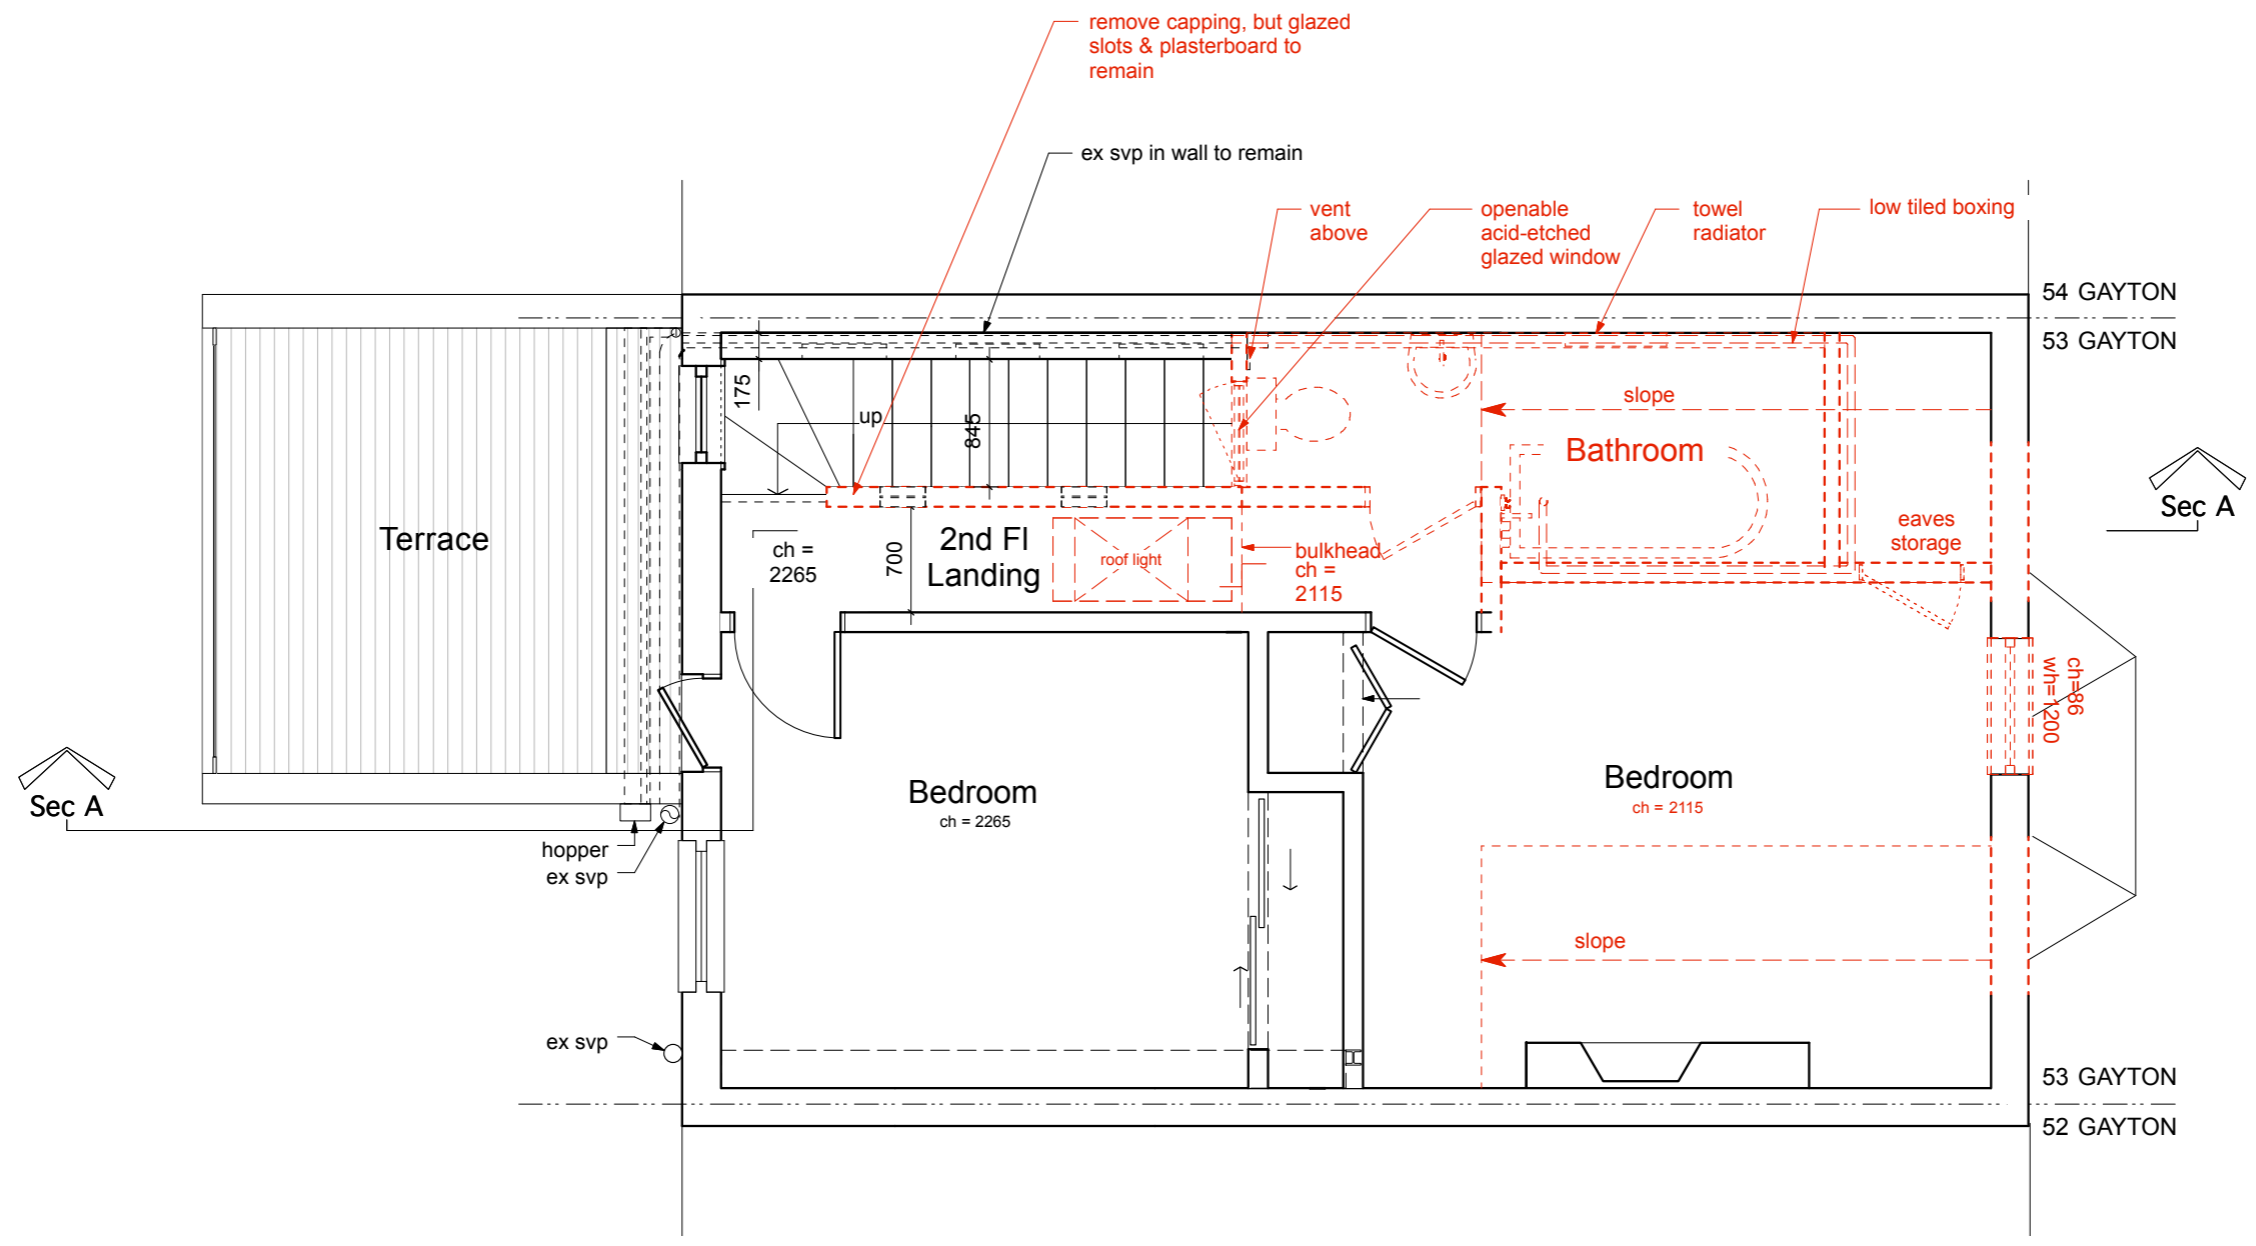

1 Existing 2nd FI Plan
Scale: 1:50

TITLE:	Existing 2nd FI Plan showing demolition		
PROJECT:	53 Gayton Road - NW3		
NO:	A012	REV:	P2
DATE:	09 SEP 2014		
PAPER:	A3		
SCALE:	1:50		
<p>SANYA POLESCUK ARCHITECTS 8A BAYNES MEWS LONDON NW3 5BH T:0207 4318680 F:0207 435 8341 e-mail:enquiries@polestcukarchitects.com</p>			