


KEY:

- Ex Condition To Remain ———
- Ex Condition To Be Removed - - - - -

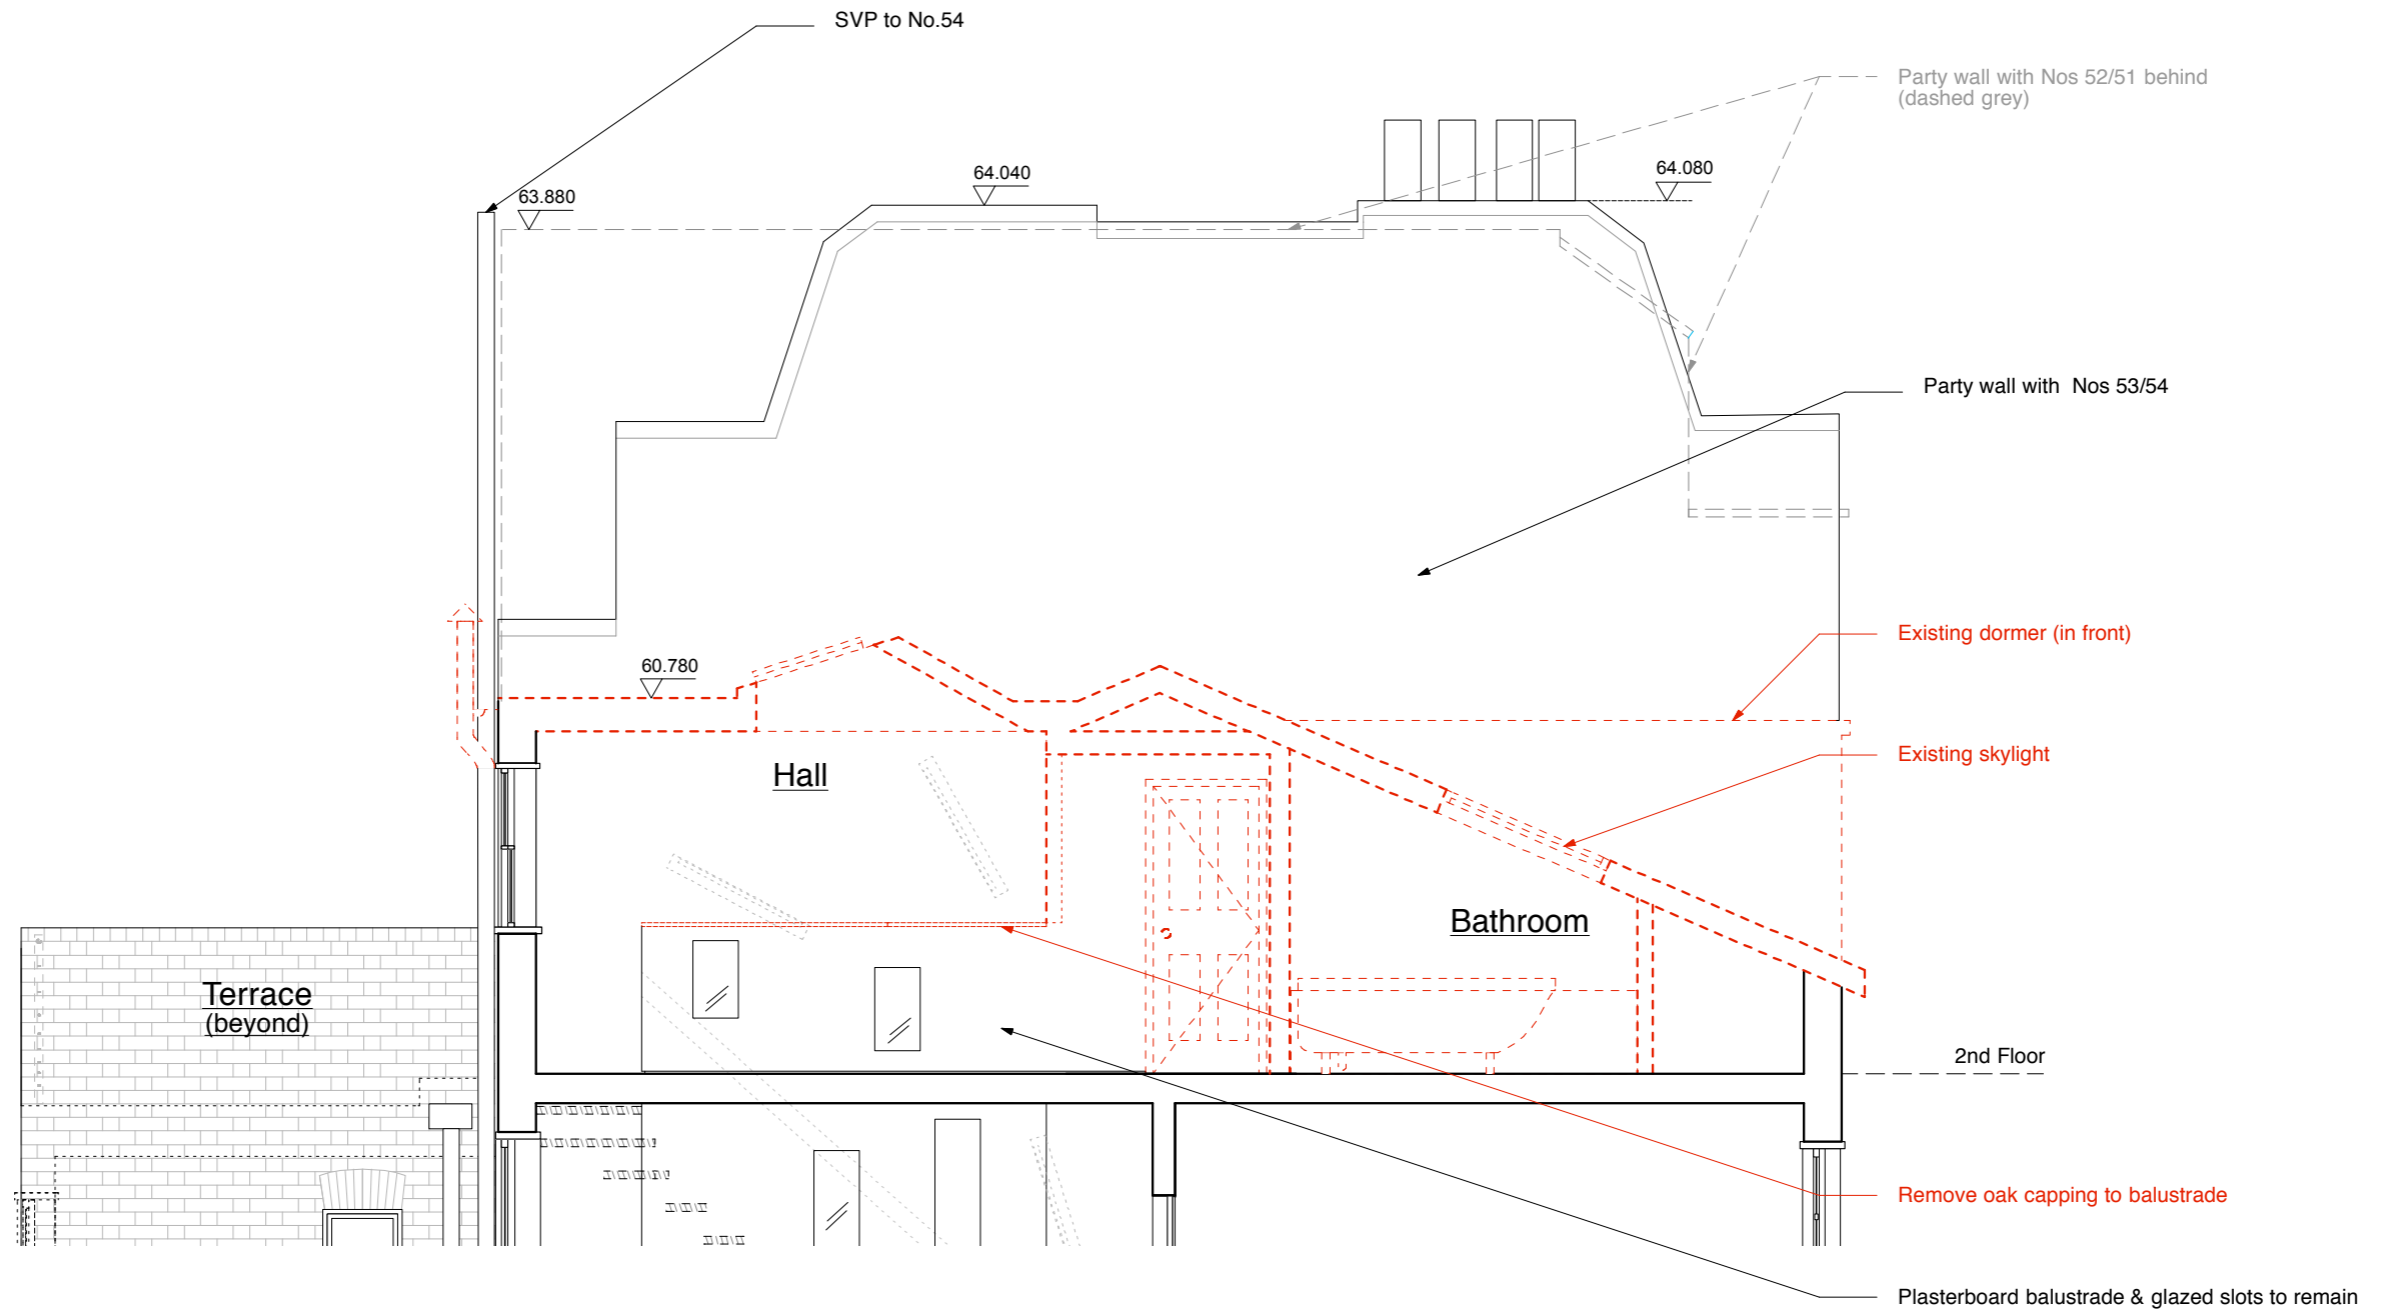

1 Existing Section
Scale: 1:50