


KEY:

Existing condition to remain

New walls

Insulation

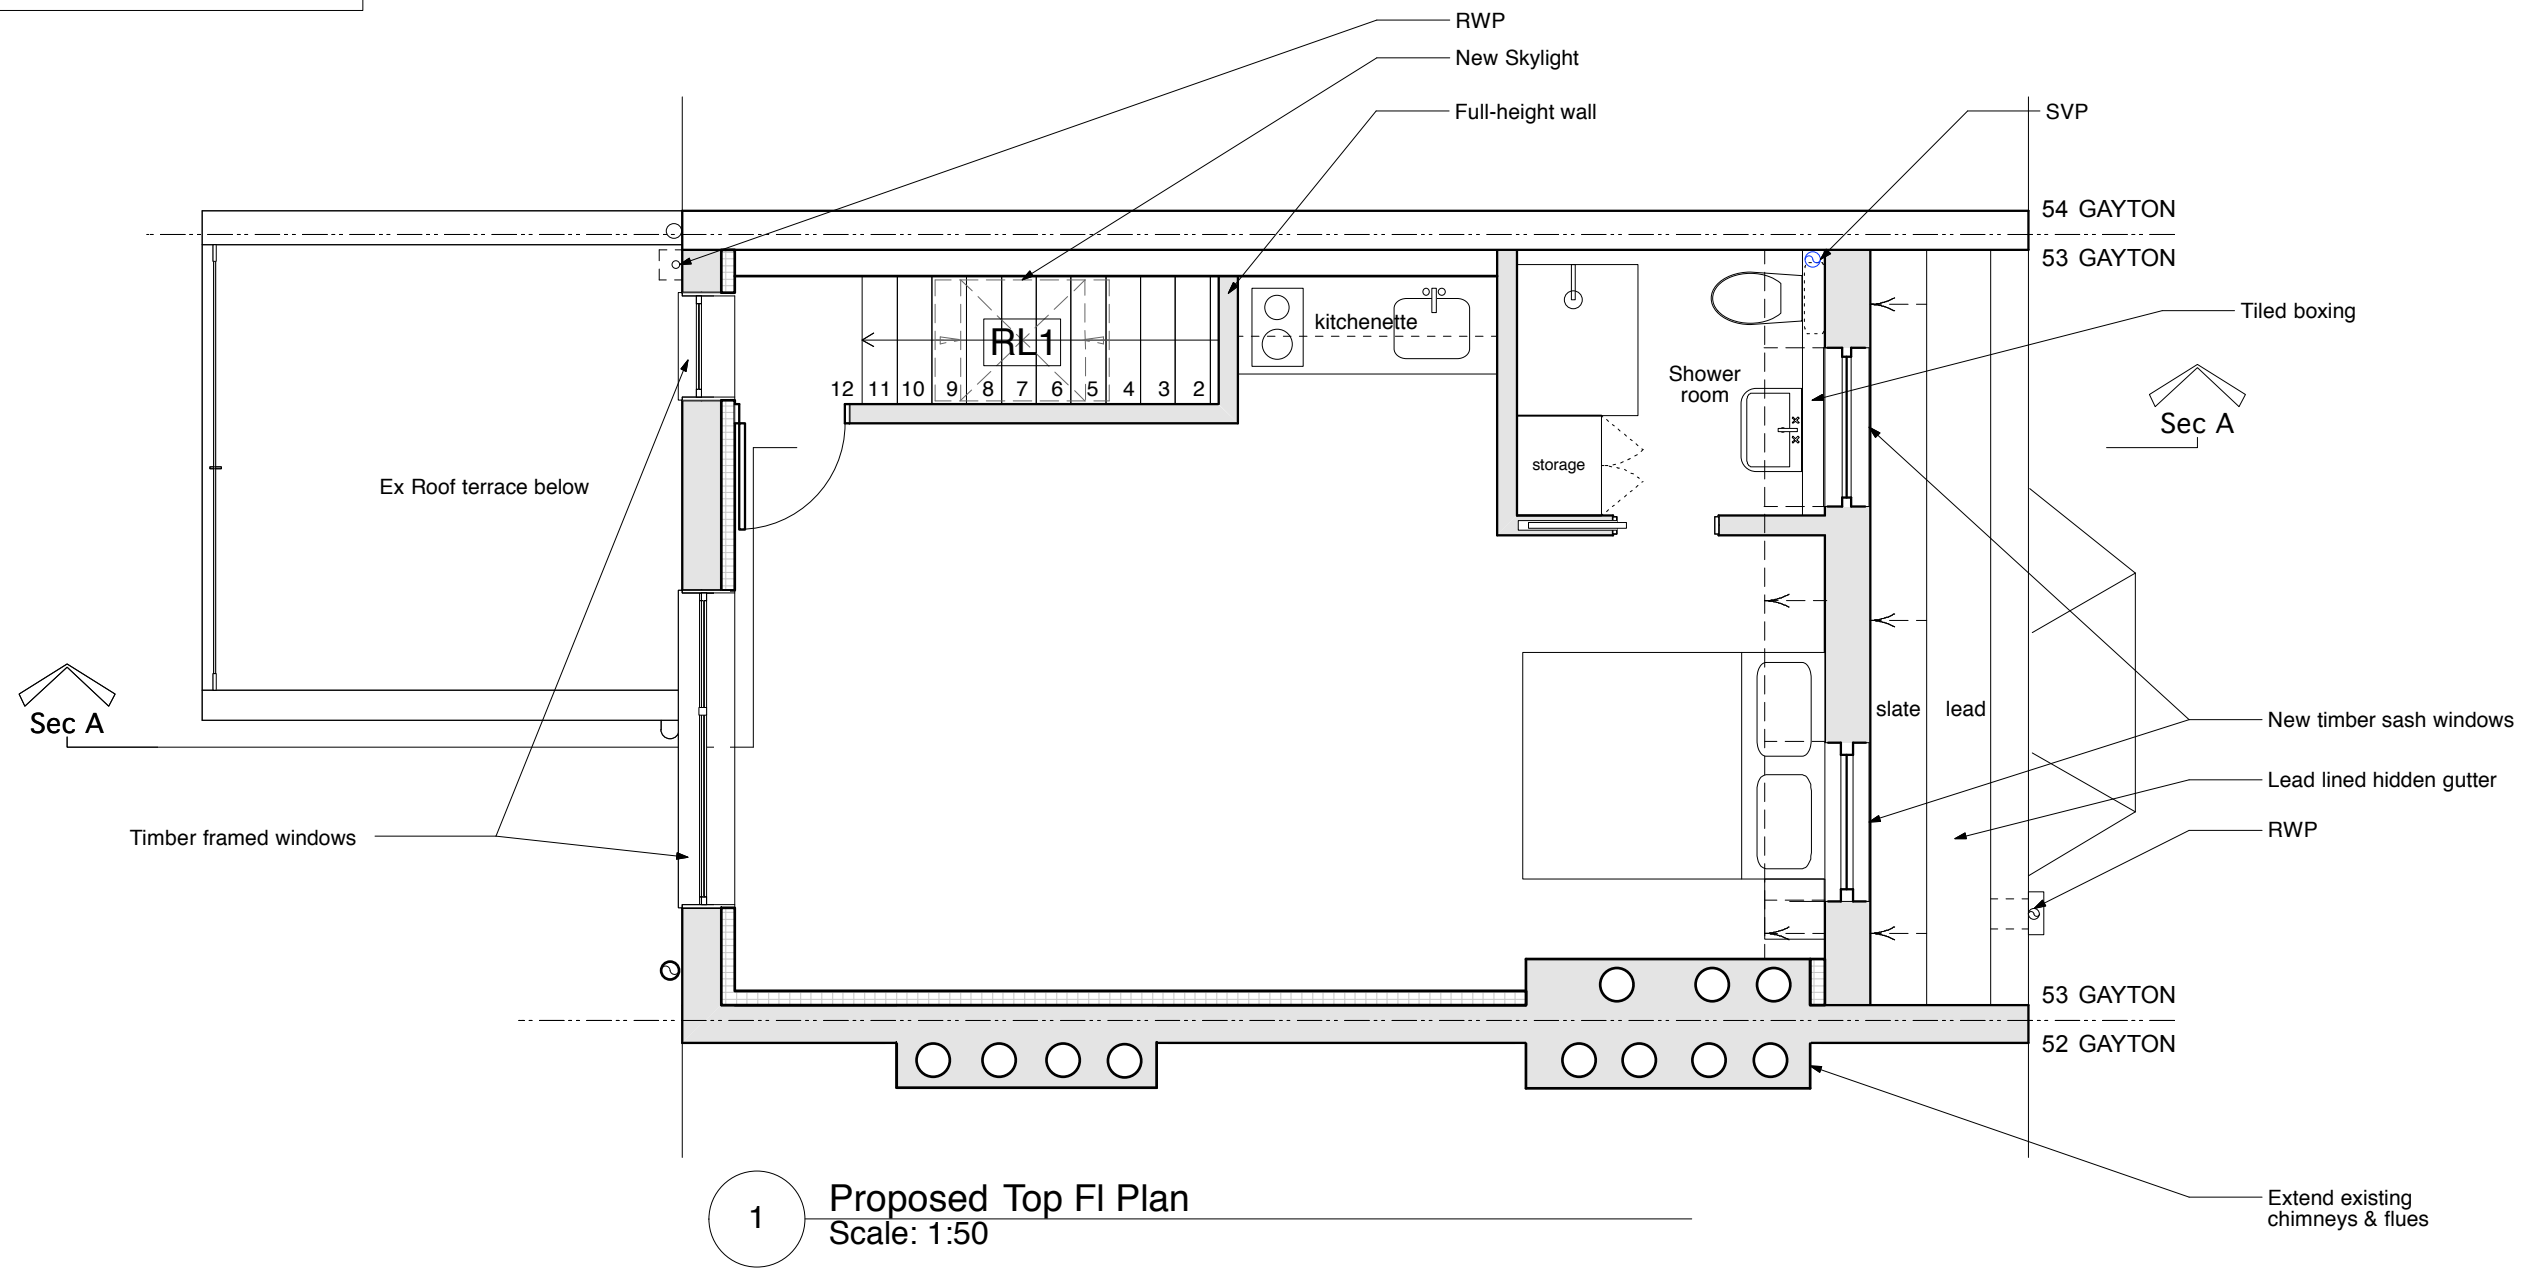

TITLE:	Proposed Top Fl Plan		NO:	A130	REV:	P3
	PROJECT: 53 Gayton Road - NW3		DATE:	09 SEP 2014		
SCALE:			1:50	PAPER:	A4	
SANYA POLESCUK ARCHITECTS 8A BAYNES MEWS LONDON NW3 5BH T:0207 4318580 F:0207 435 8341 e-mail:enquiries@polescukarchitects.com						