

KEY:


Ex Wall

New Wall

Insulation

Drainage

Person At 1.8m High

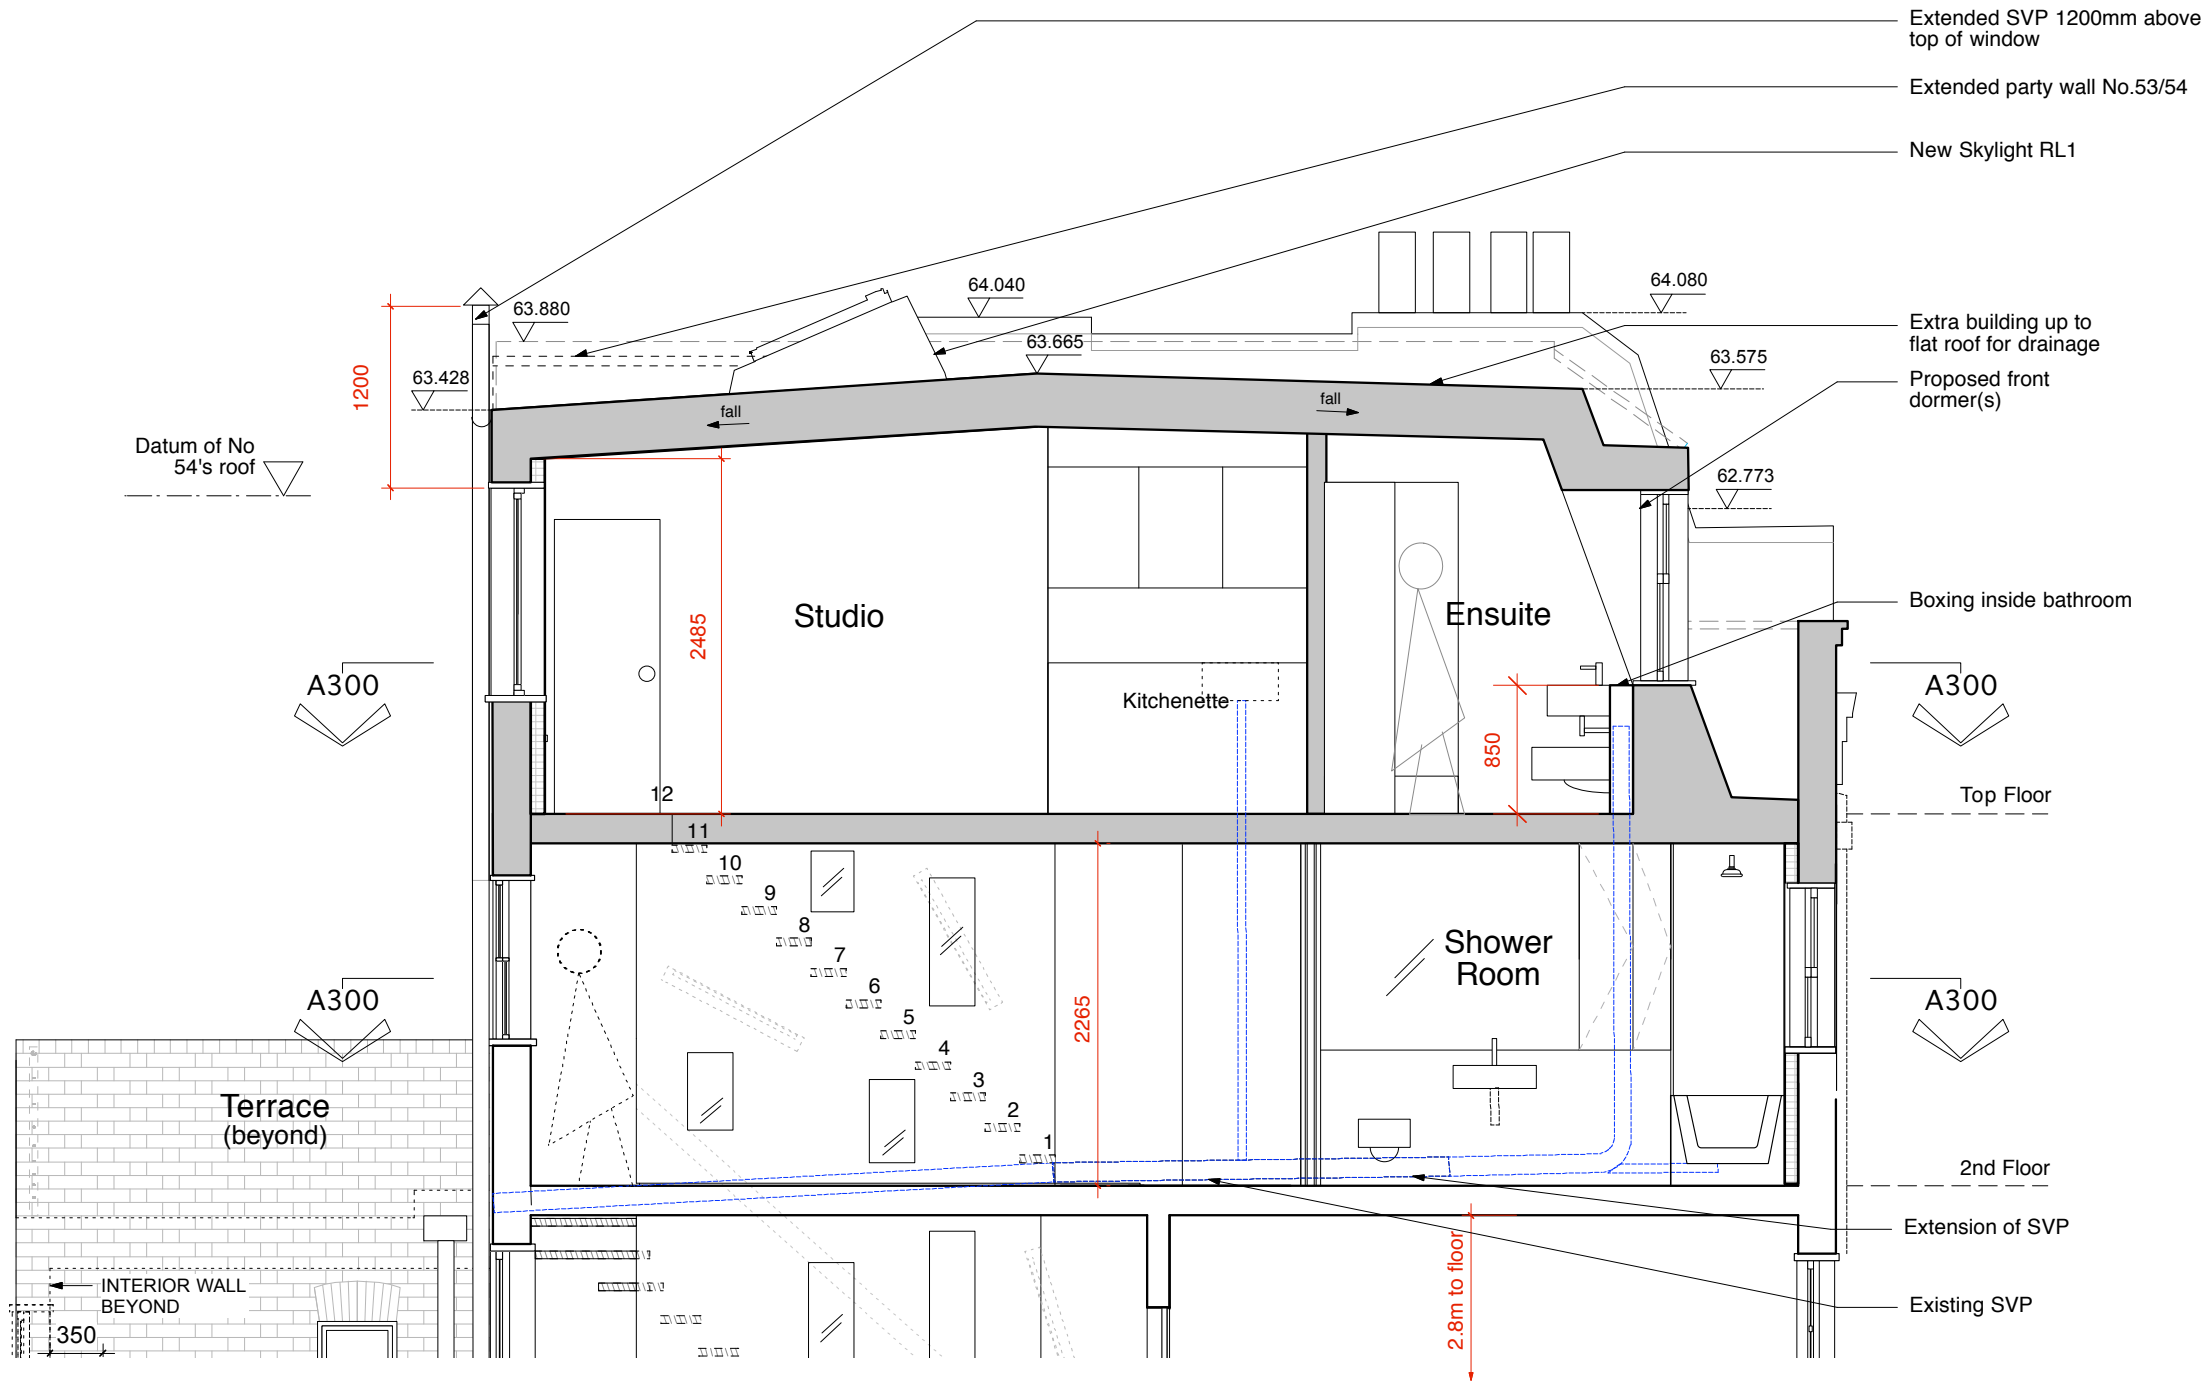

1 Proposed Section
Scale: 1:50

TITLE:	Proposed Section AA			NO:	A300	REV:	P3
PROJECT:	53 Gayton Road - NW3			PAPER:	A3	DATE: 09 SEP 2014	
				SCALE:	1:50		
				SANYA POLESCUK ARCHITECTS 8A BAYNES MEWS LONDON NW3 5BH T:0207 4318580 F:0207 435 8341 e-mail:enquiries@polescukarchitects.com			