



Plan- 1:10

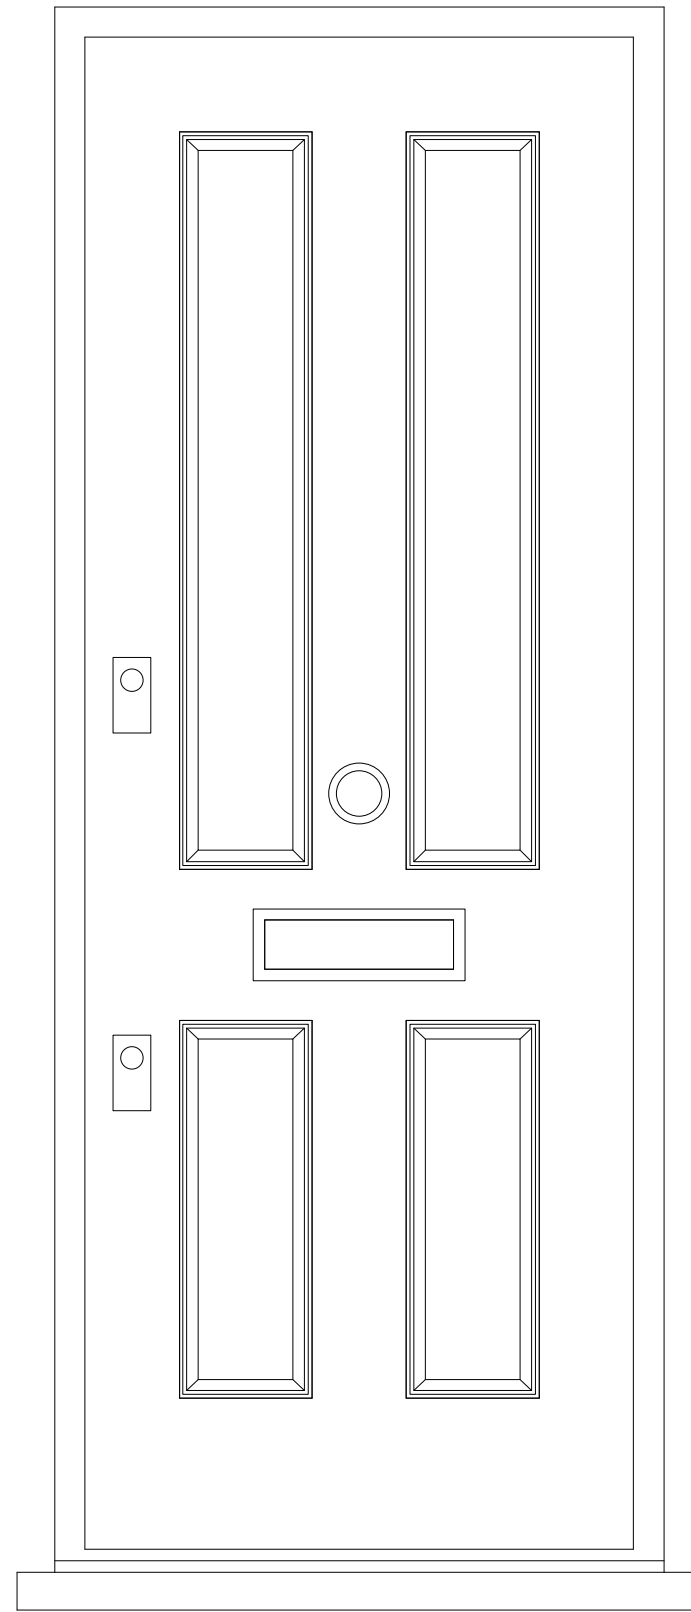

Elevation Viewed From Outside- 1:10

Four panel timber door and
frame, painted black to match
existing

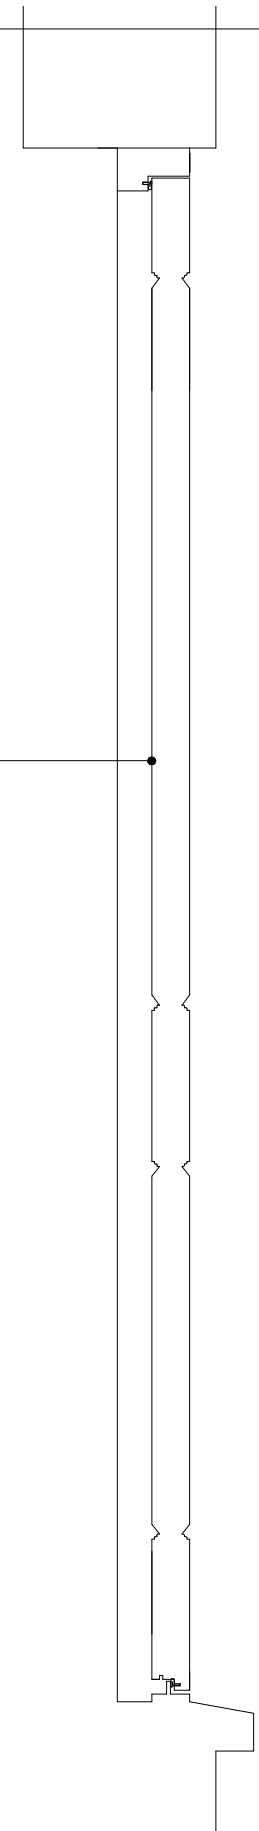

Section- 1:10

Door D07