




REAR GARDEN NORTH ELEVATION

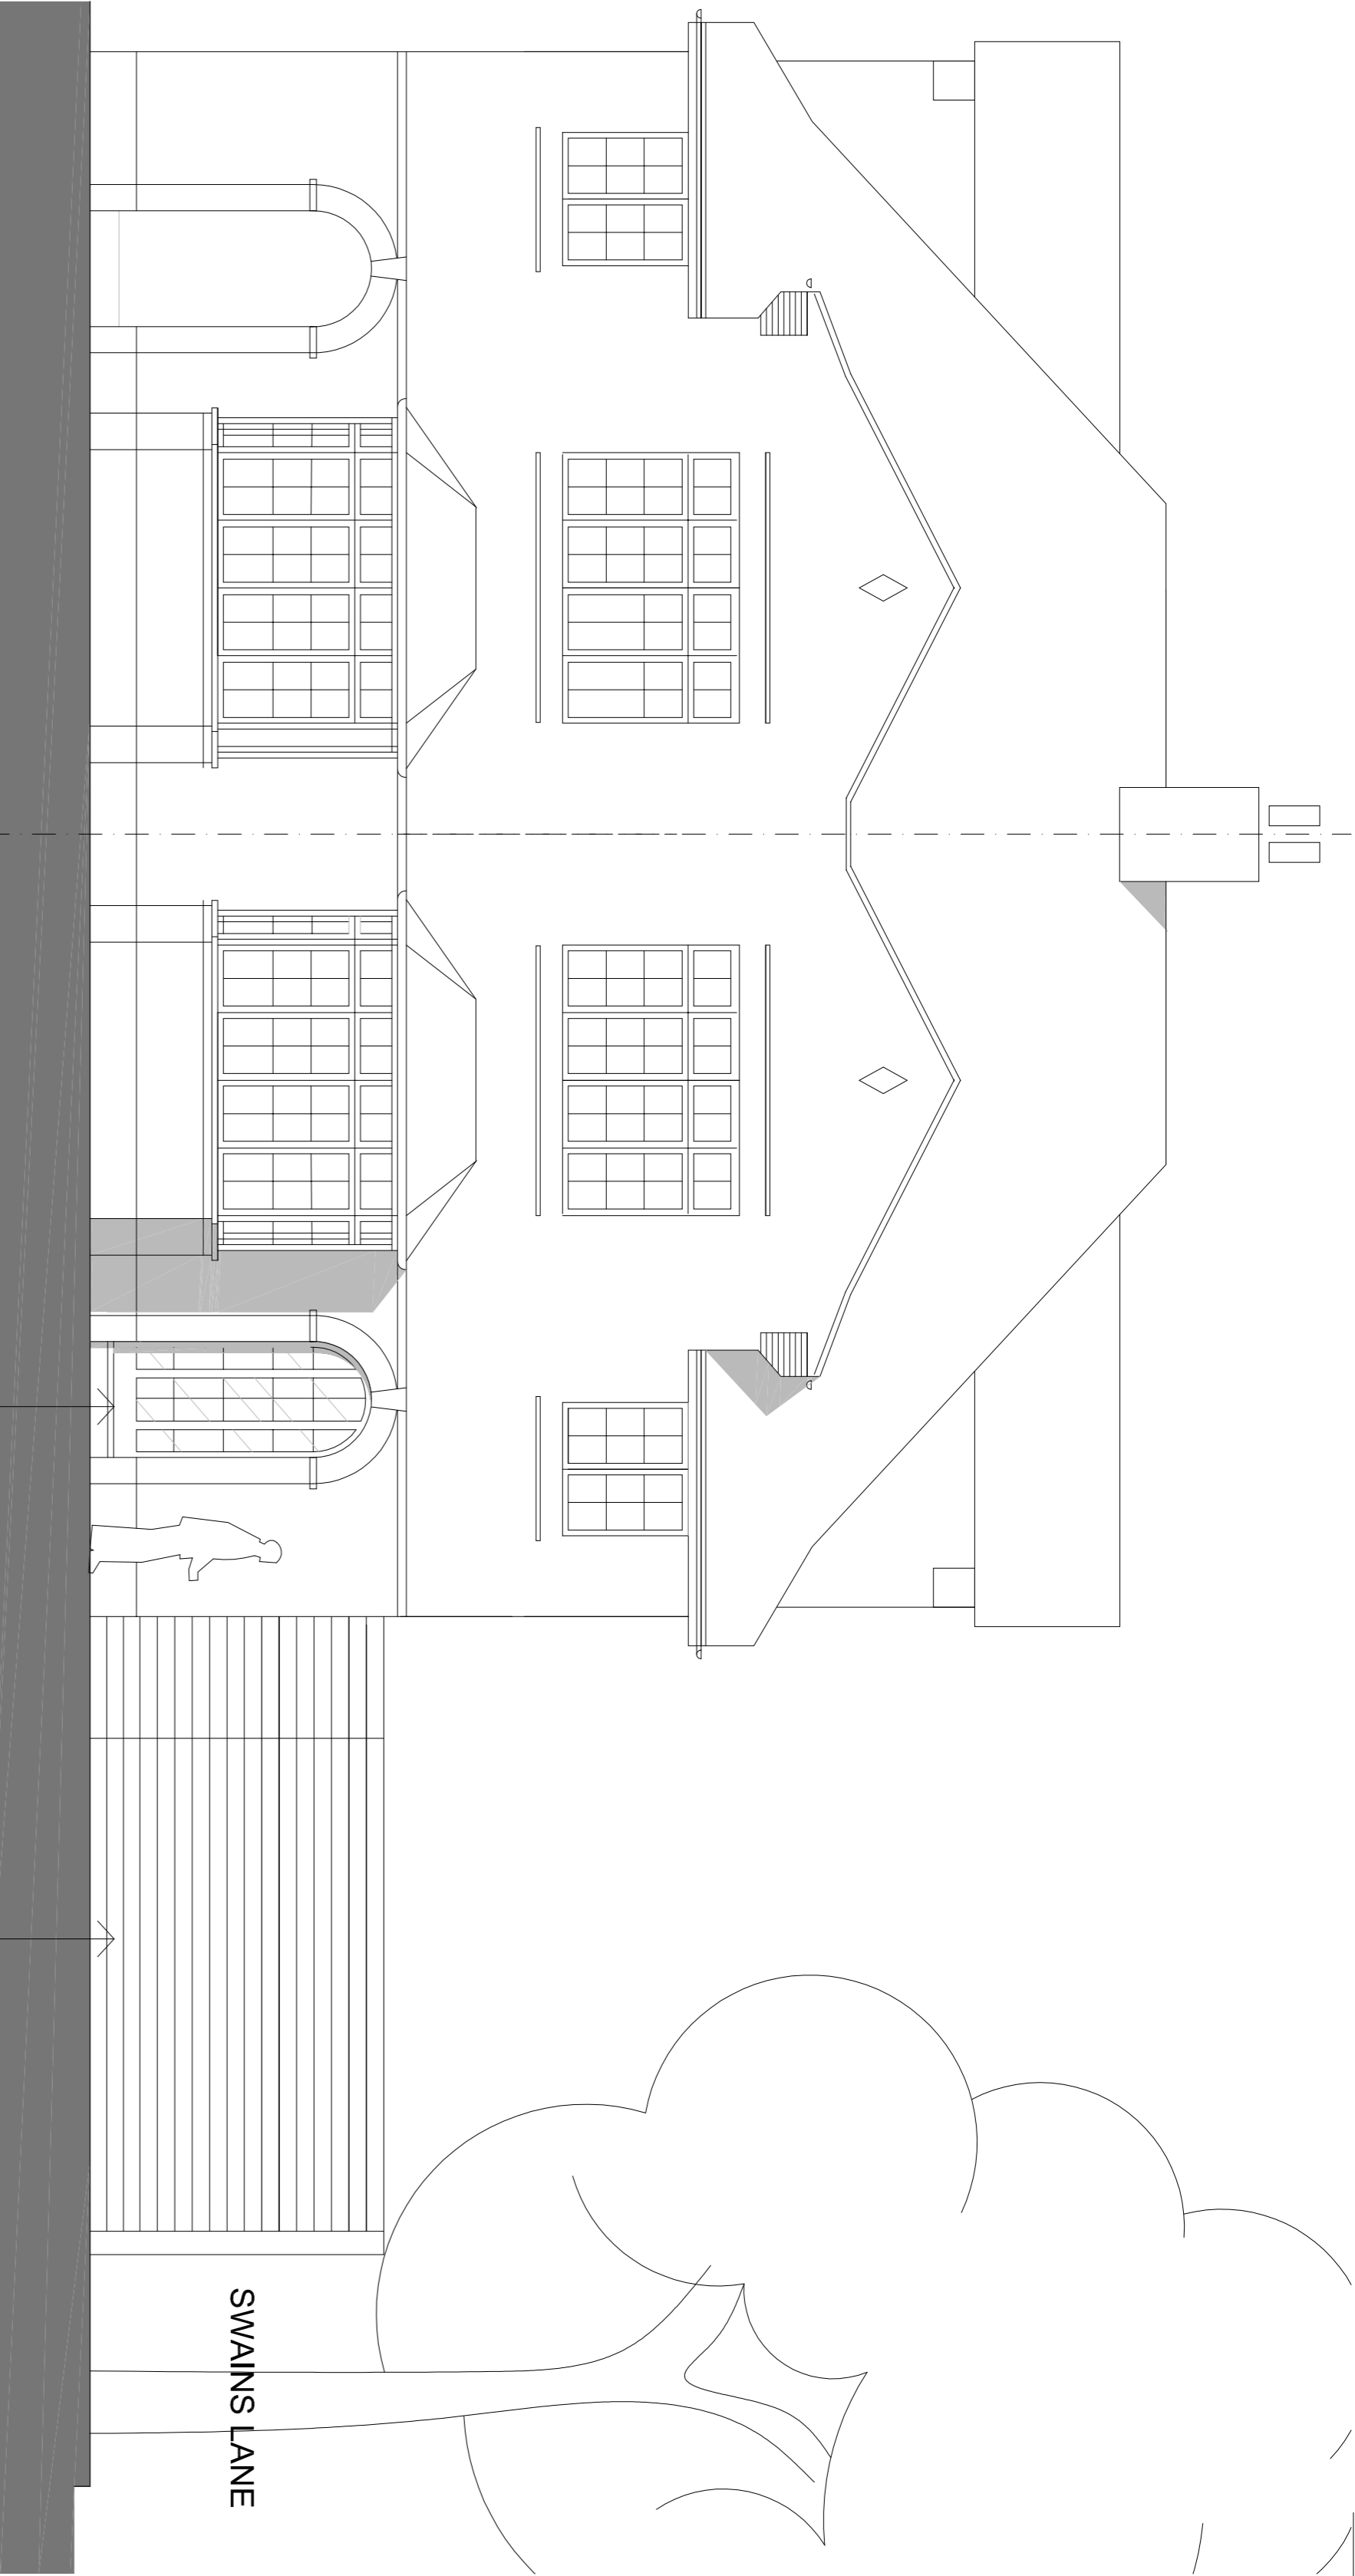

FRONT SOUTH ELEVATION

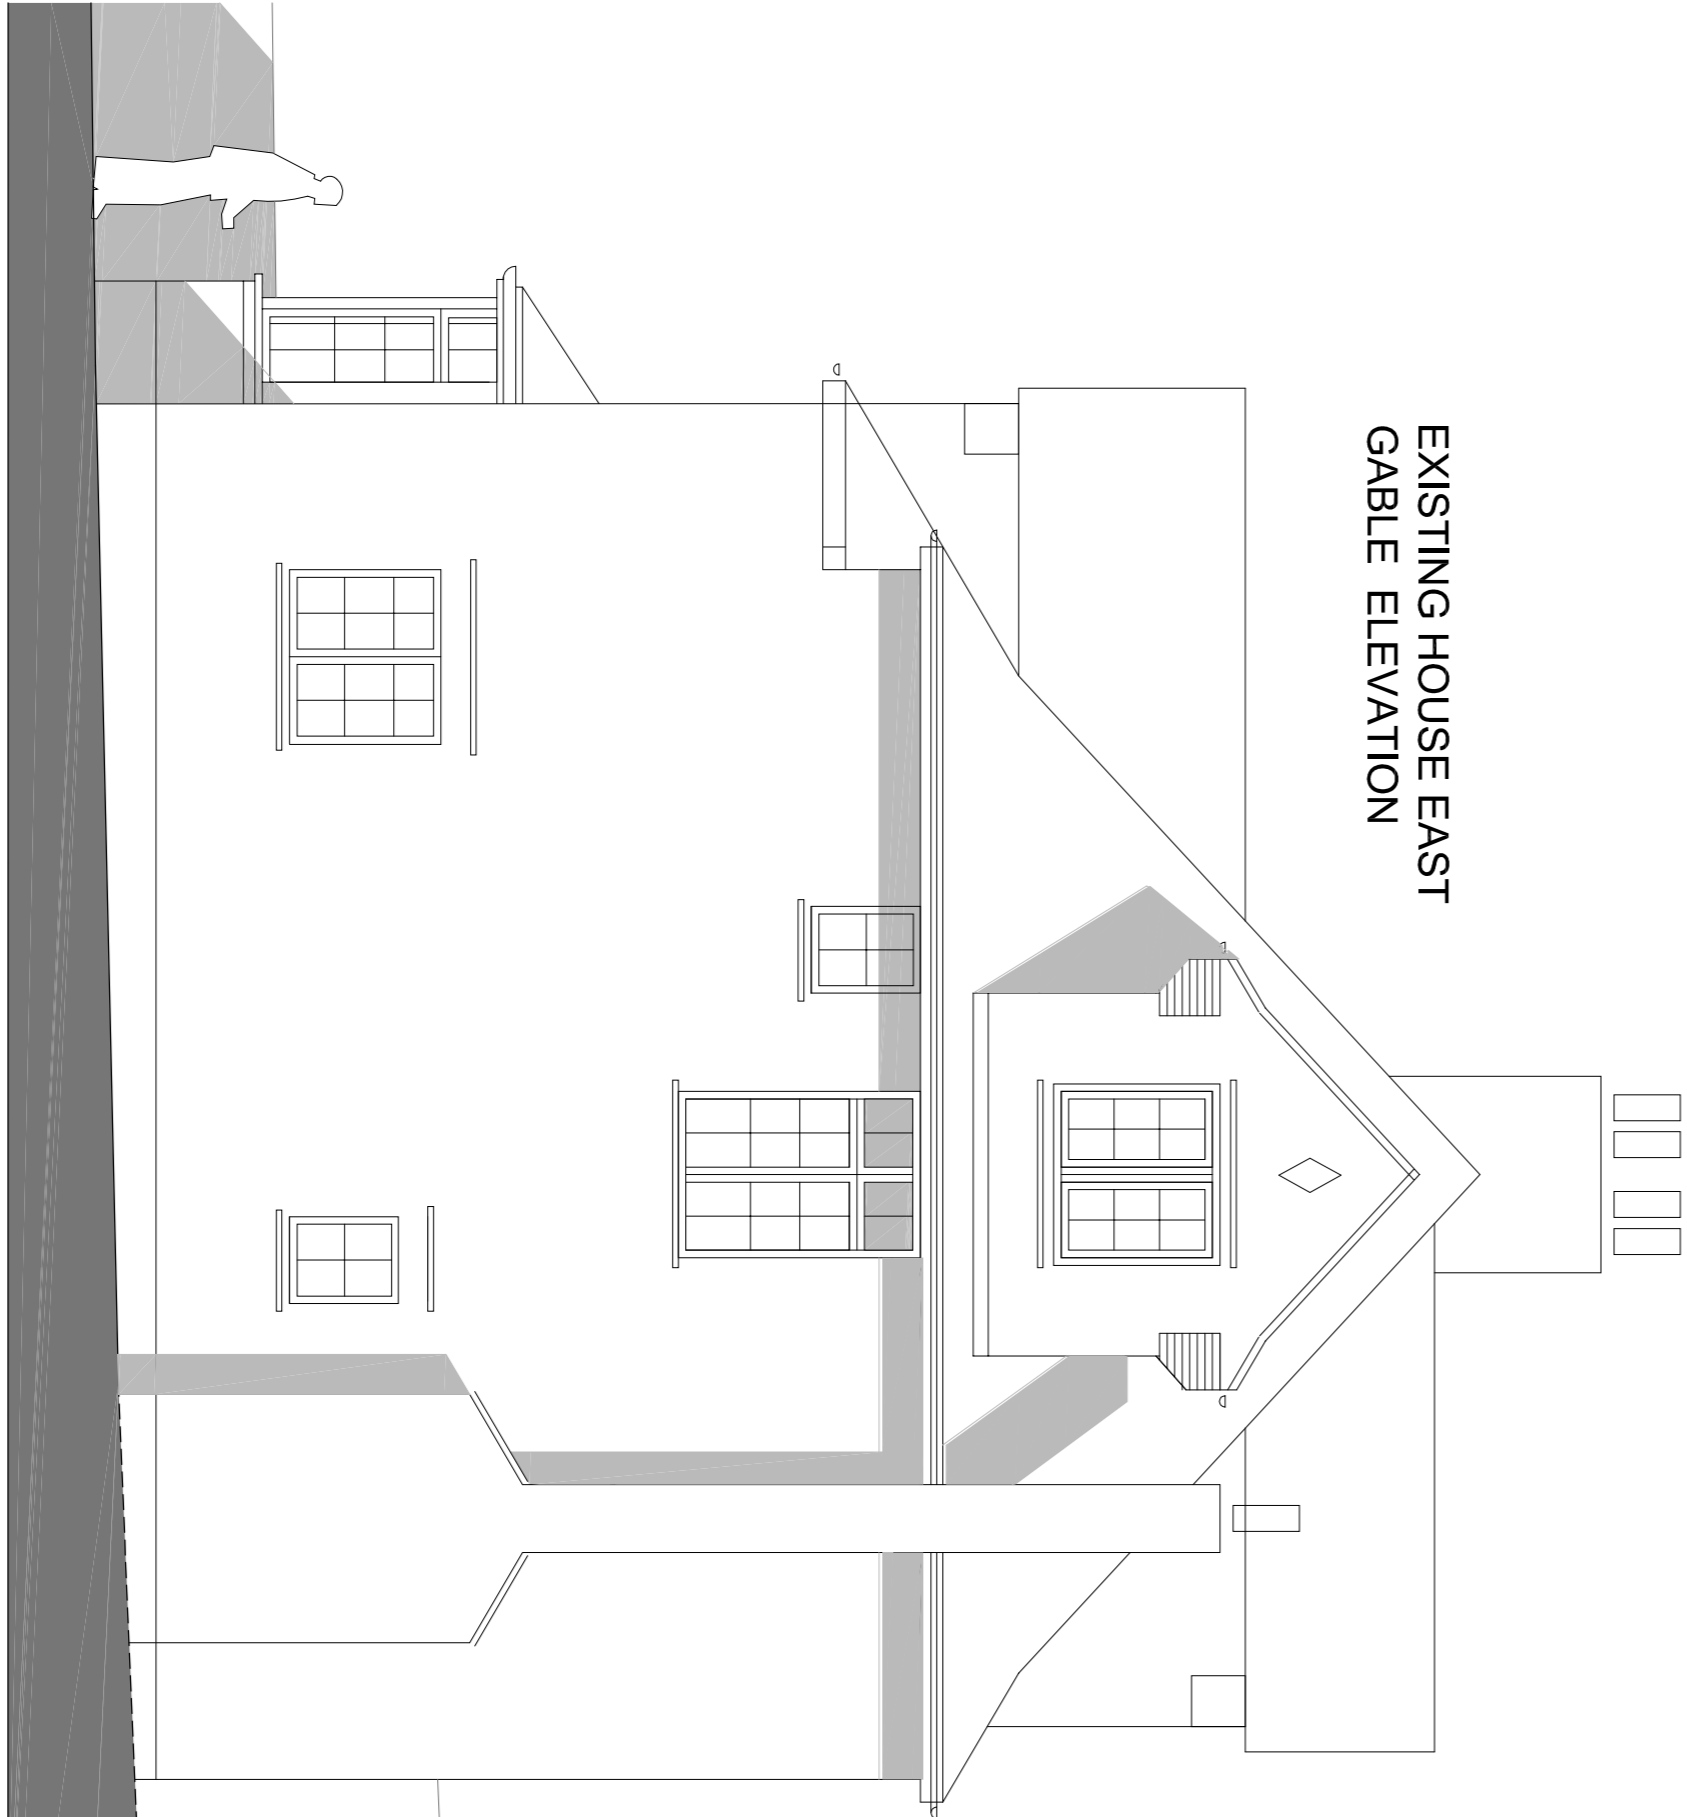

EXISTING HOUSE EAST  
GABLE ELEVATION

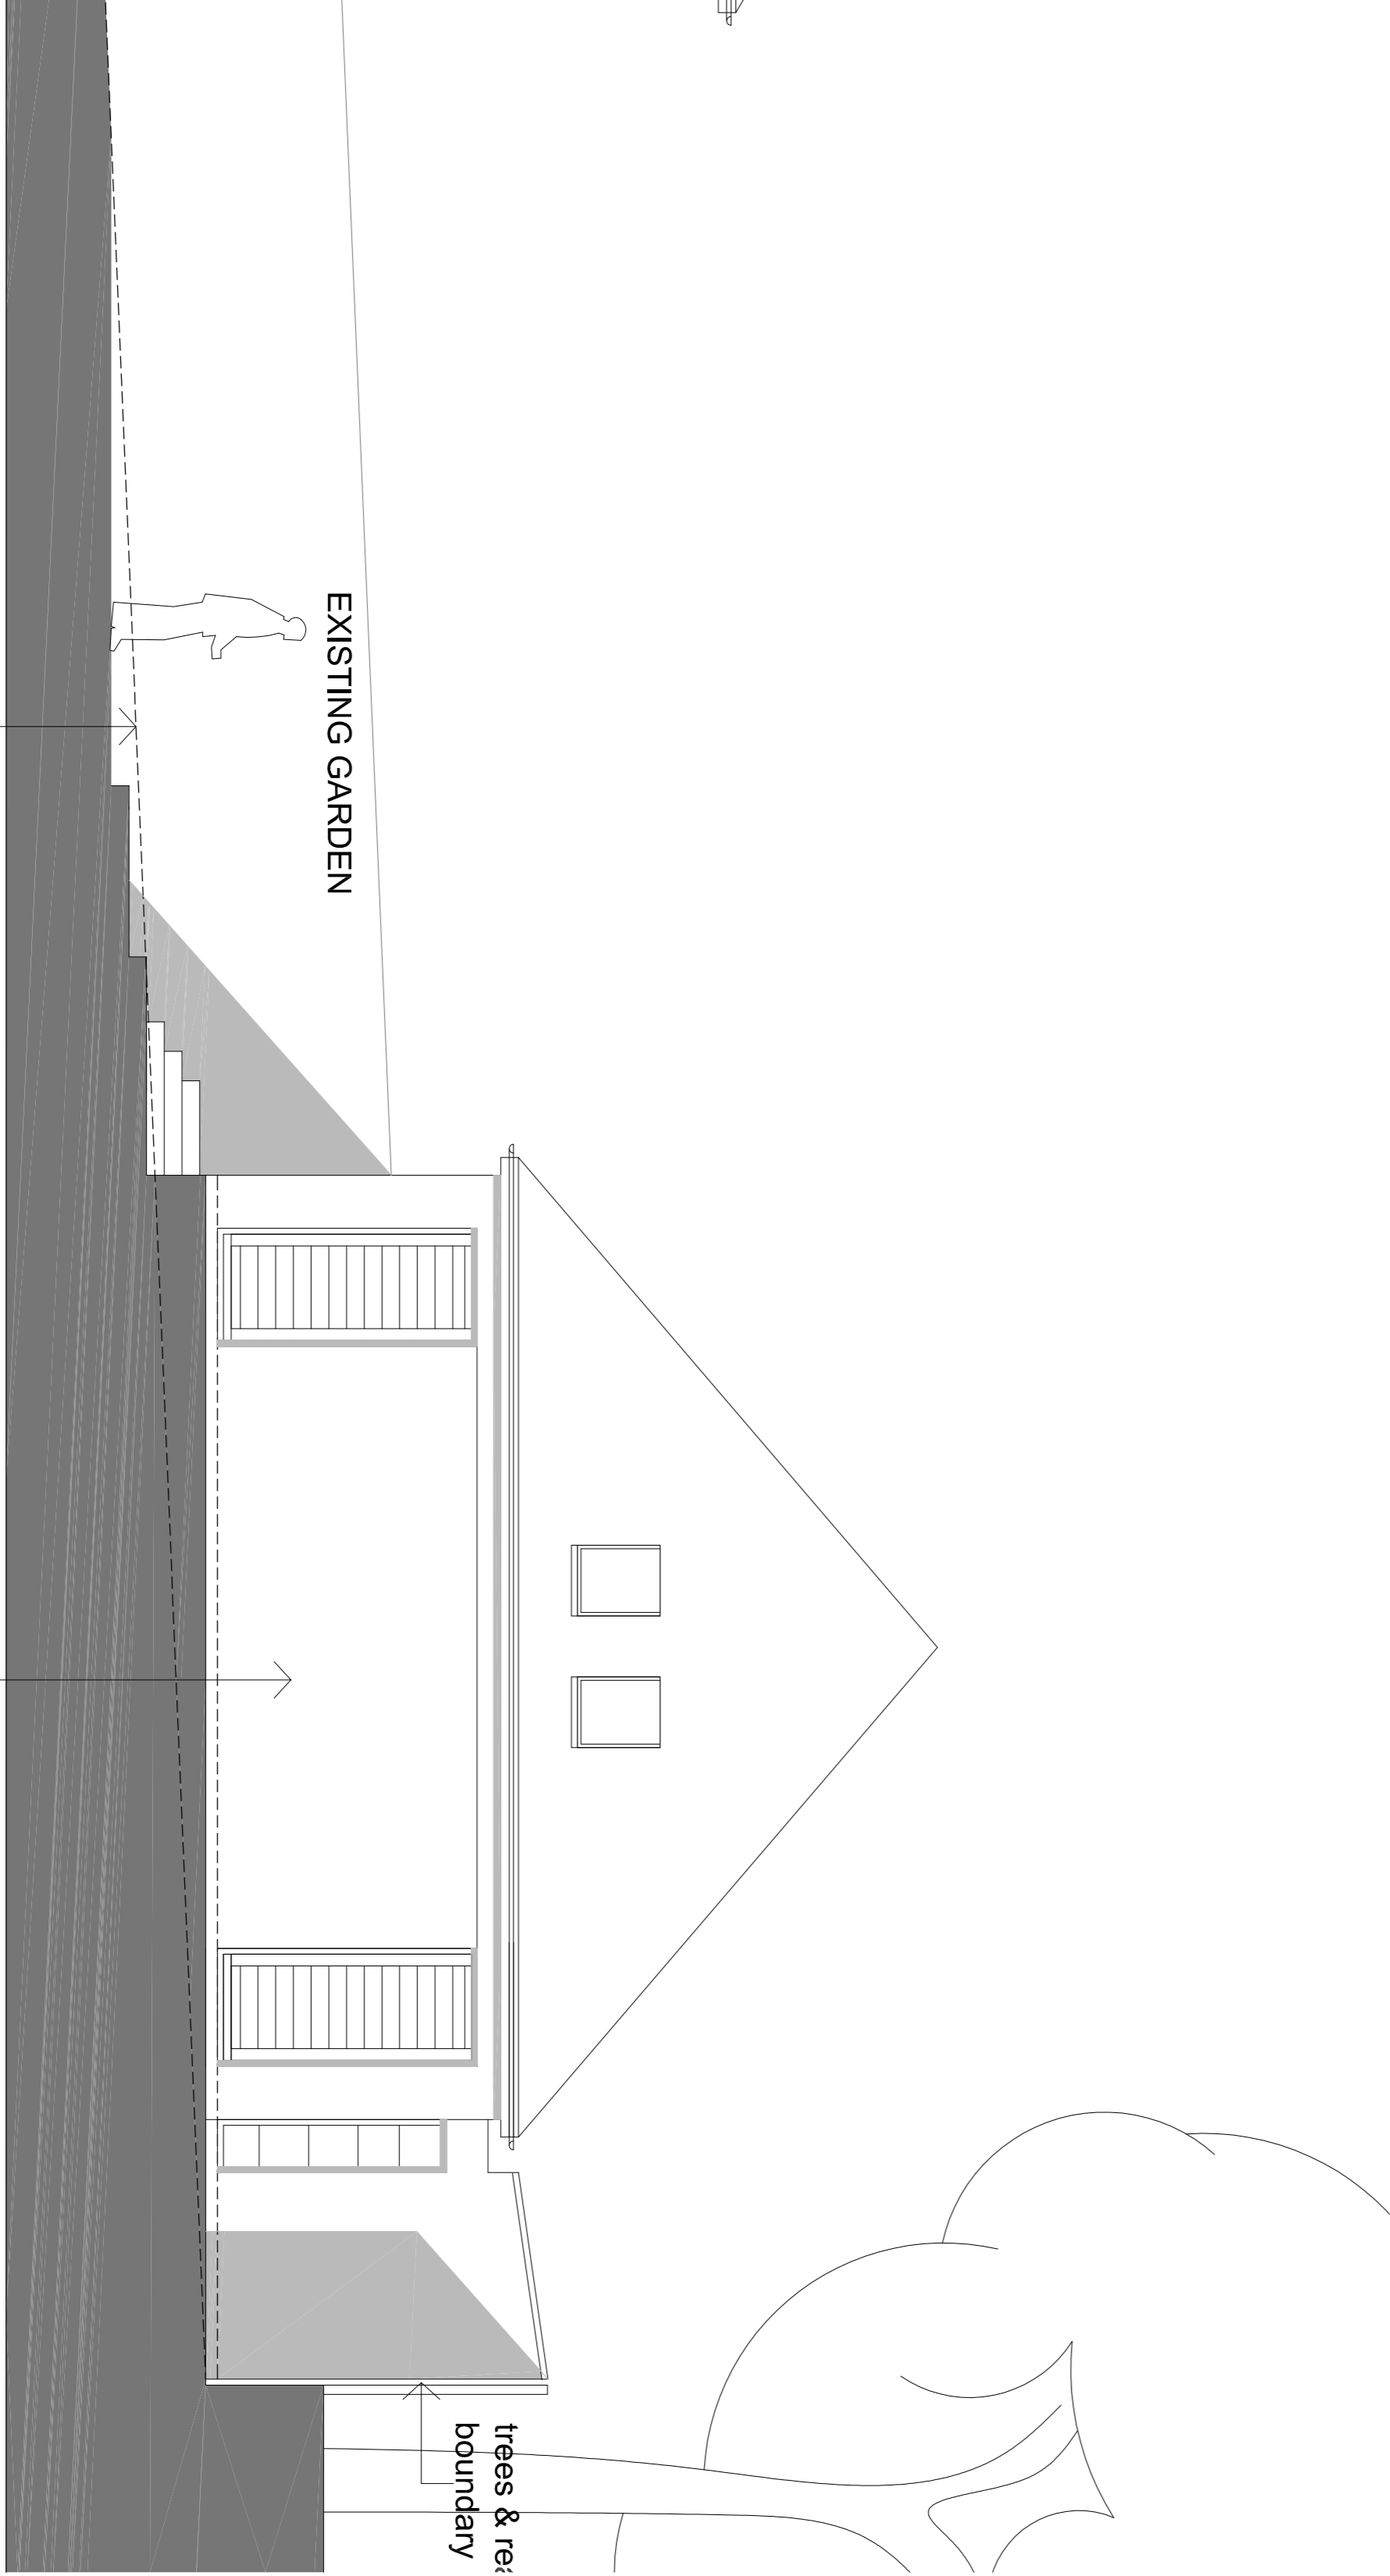

EXISTING GROUND LEVEL

EXISTING STUDIO ANNEX



SCALE BAR IN METRES