


SECTION C
 PROPOSAL DRAWINGS




Front Elevation South to Bromwich Avenue showing new entrance porch

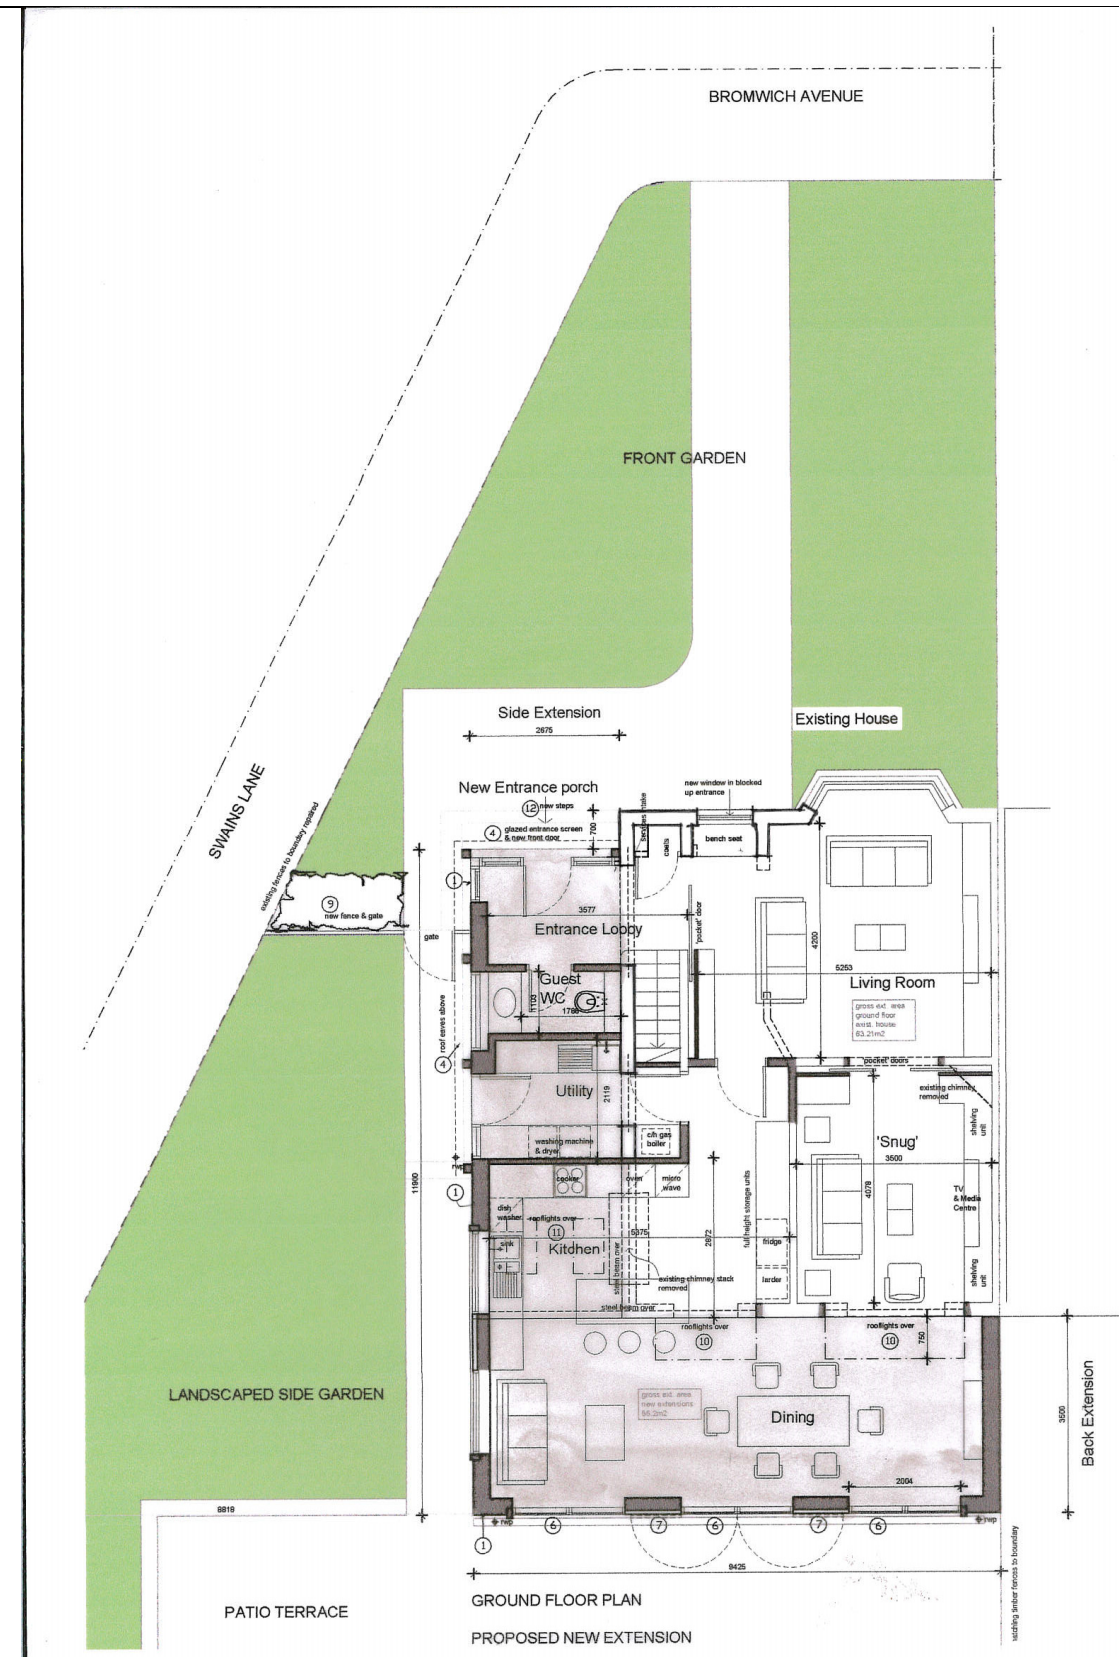

Proposed Plan at Ground Level showing new extension (shaded)



Rear Elevation North from garden showing proposed rear & side extension

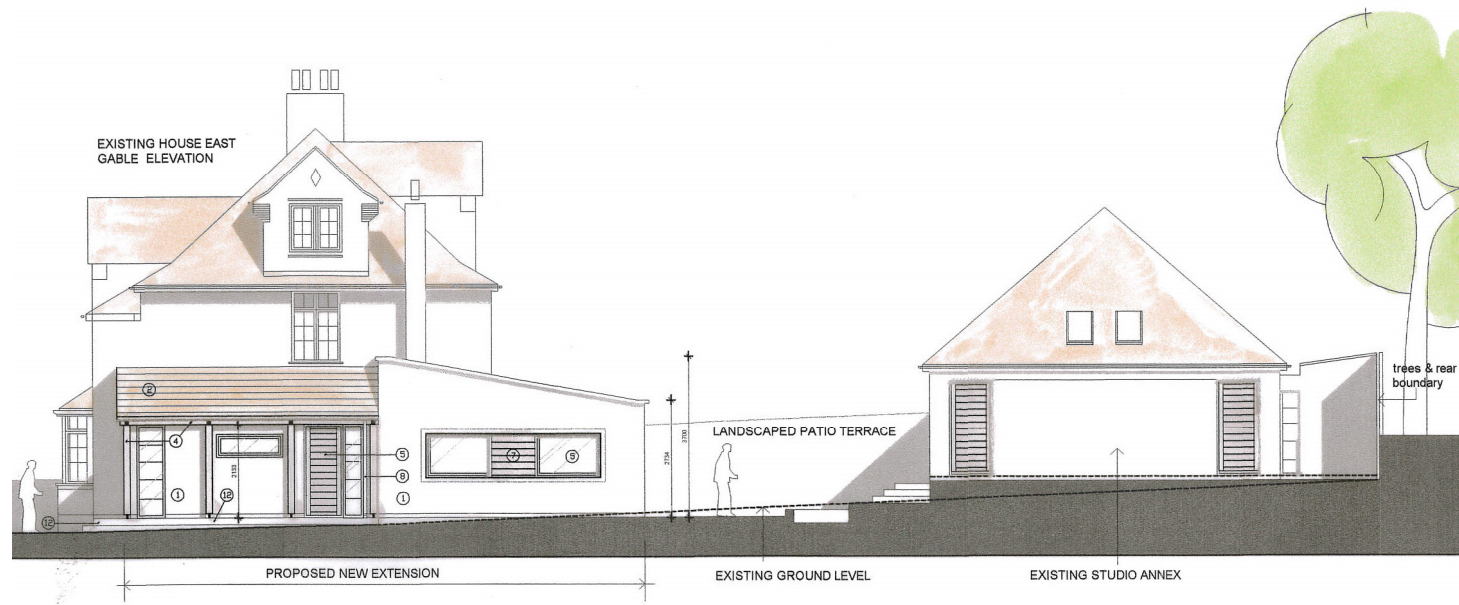

Side Elevation East showing proposed Rear & Side extensions & existing Studio Annex