


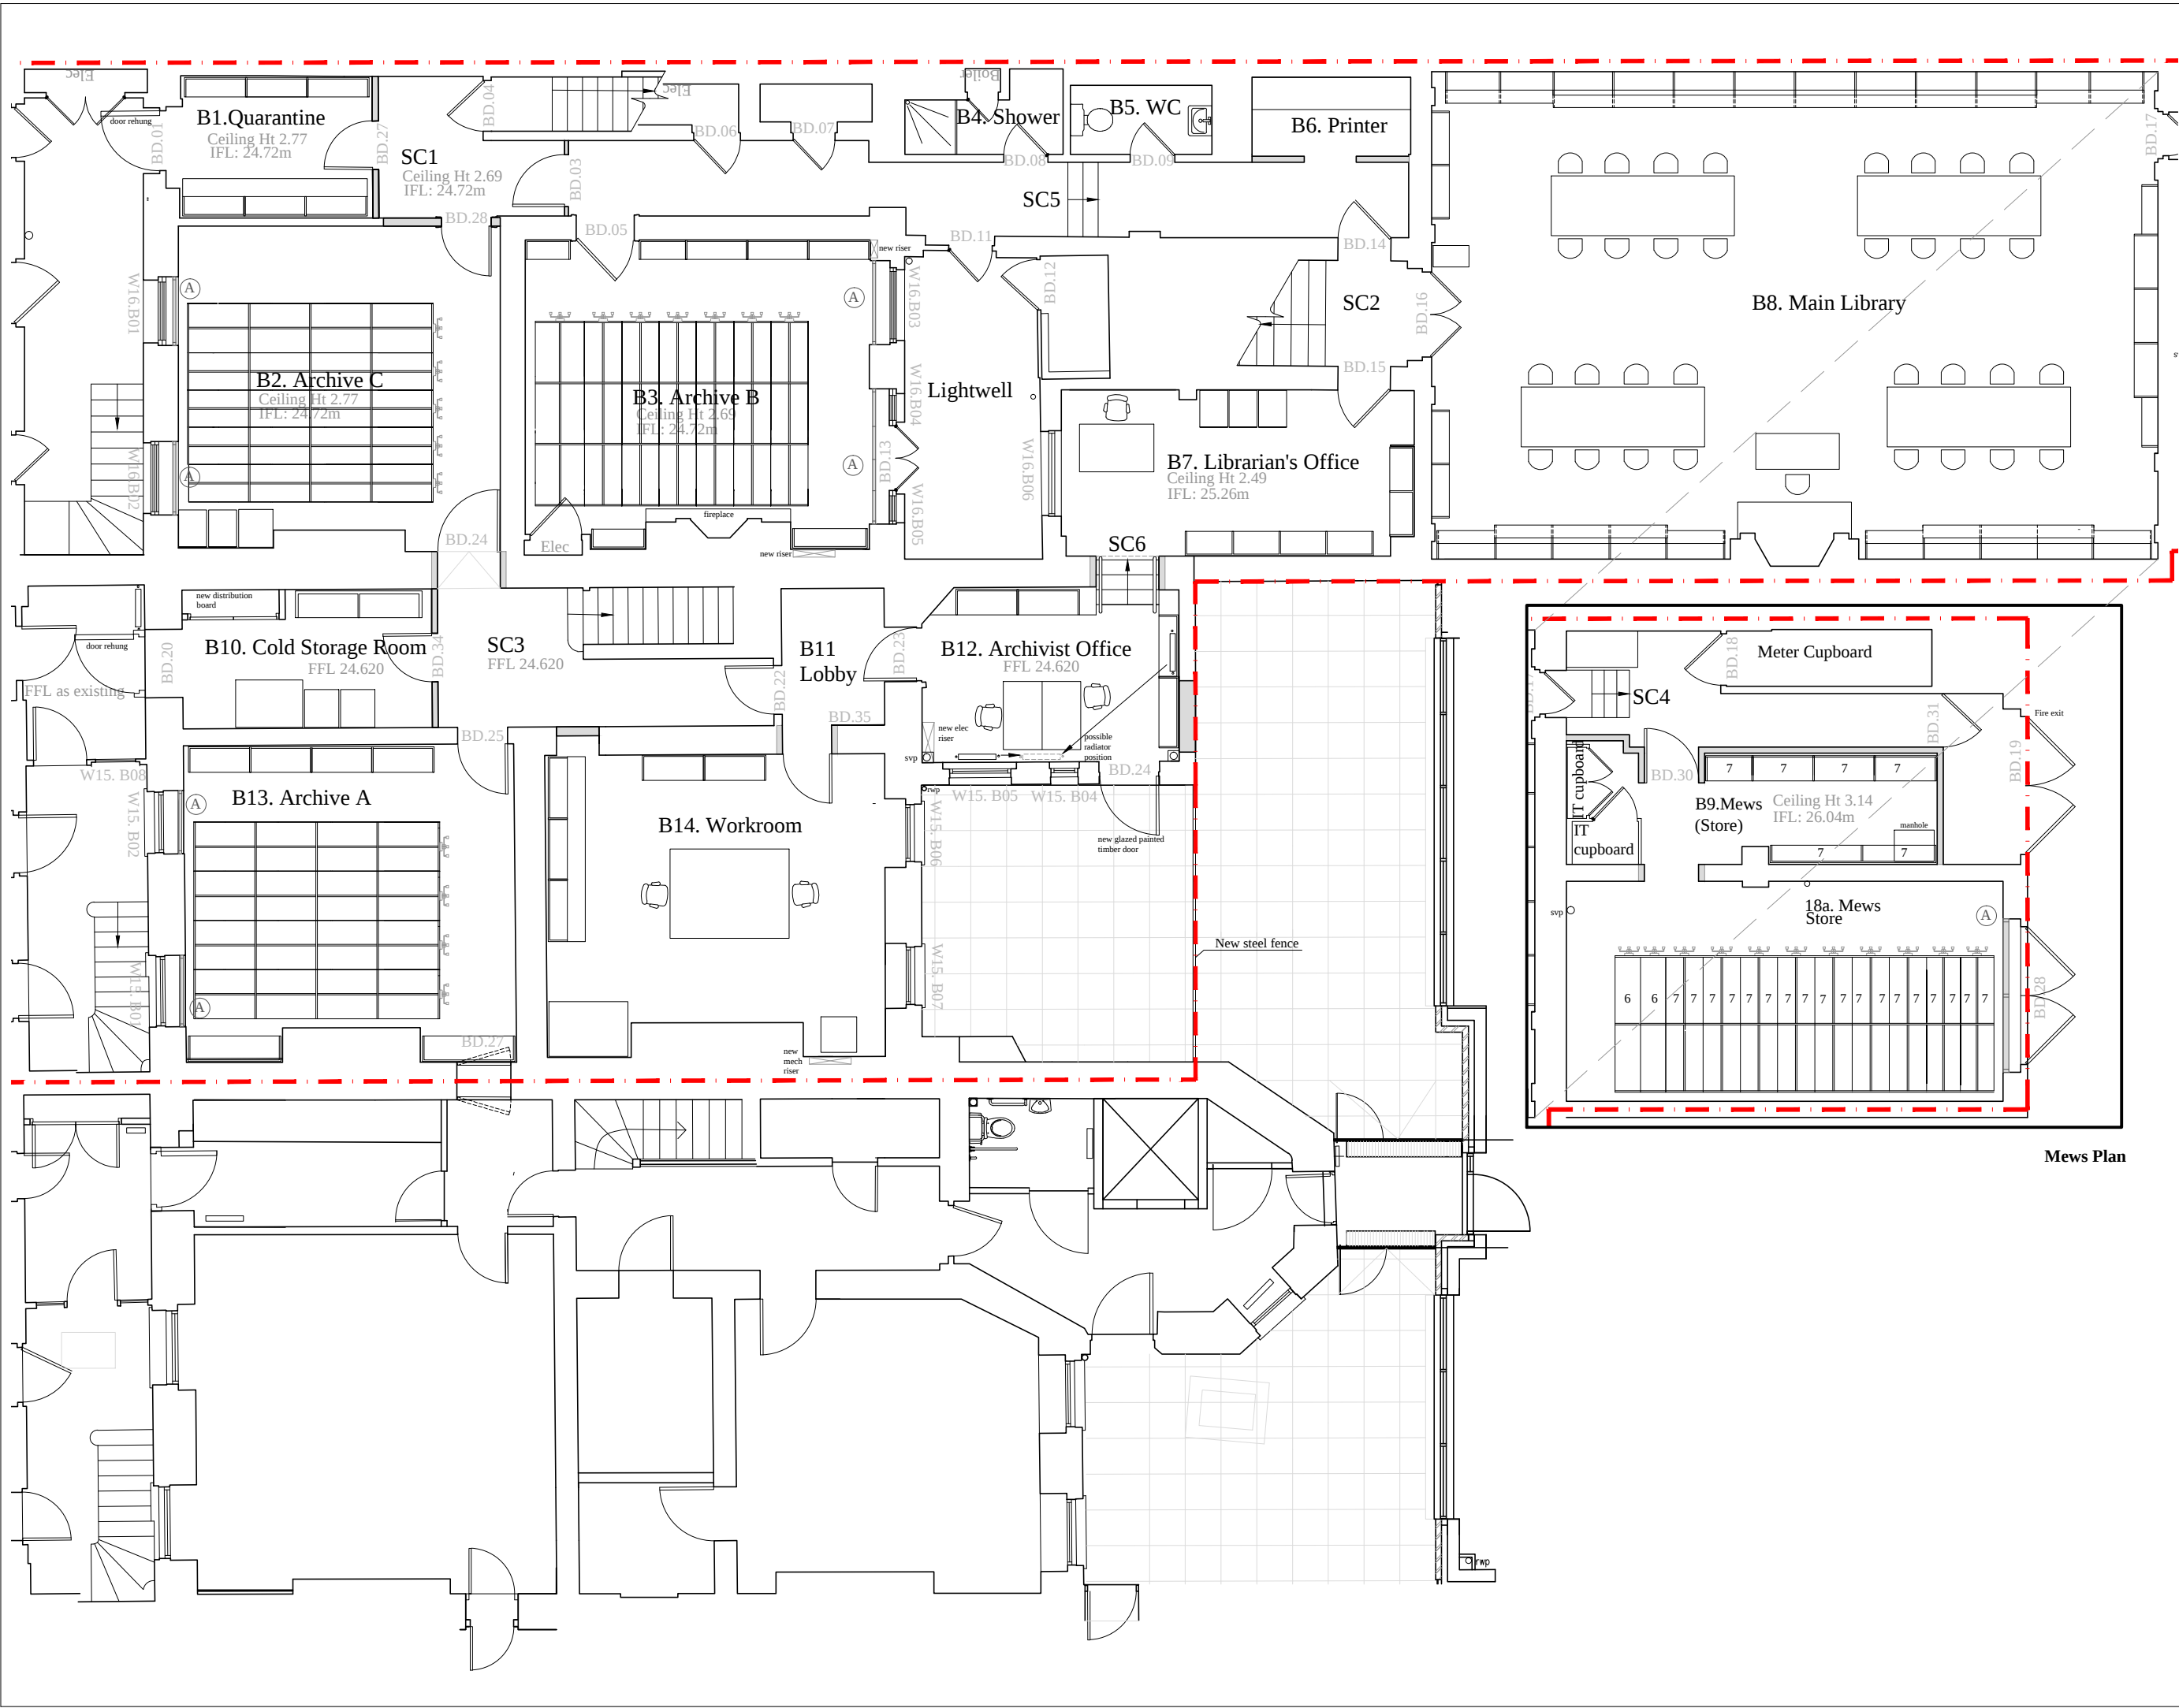

1:100
01m3m

NOTES:

Proposed

Site boundary

A

Proposed insulated shutters

REVISIONS:

A - 18.07.14

B - 12.08.14

C - 26.08.14

PAUL MELLON CENTRE

15 & 16 BEDFORD SQUARE
PROPOSED - BASEMENT PLAN

DRAWING NO:
205C

SCALE:
1:100@A3

DATE:
26.08.14

WRIGHT & WRIGHT ARCHITECTS

89/91 Bayham Street
London NW1 6AG
TEL 020 7428 9393
FAX 020 7428 9394
www.wrightandwright.co.uk
www.wrightandwright.co.uk