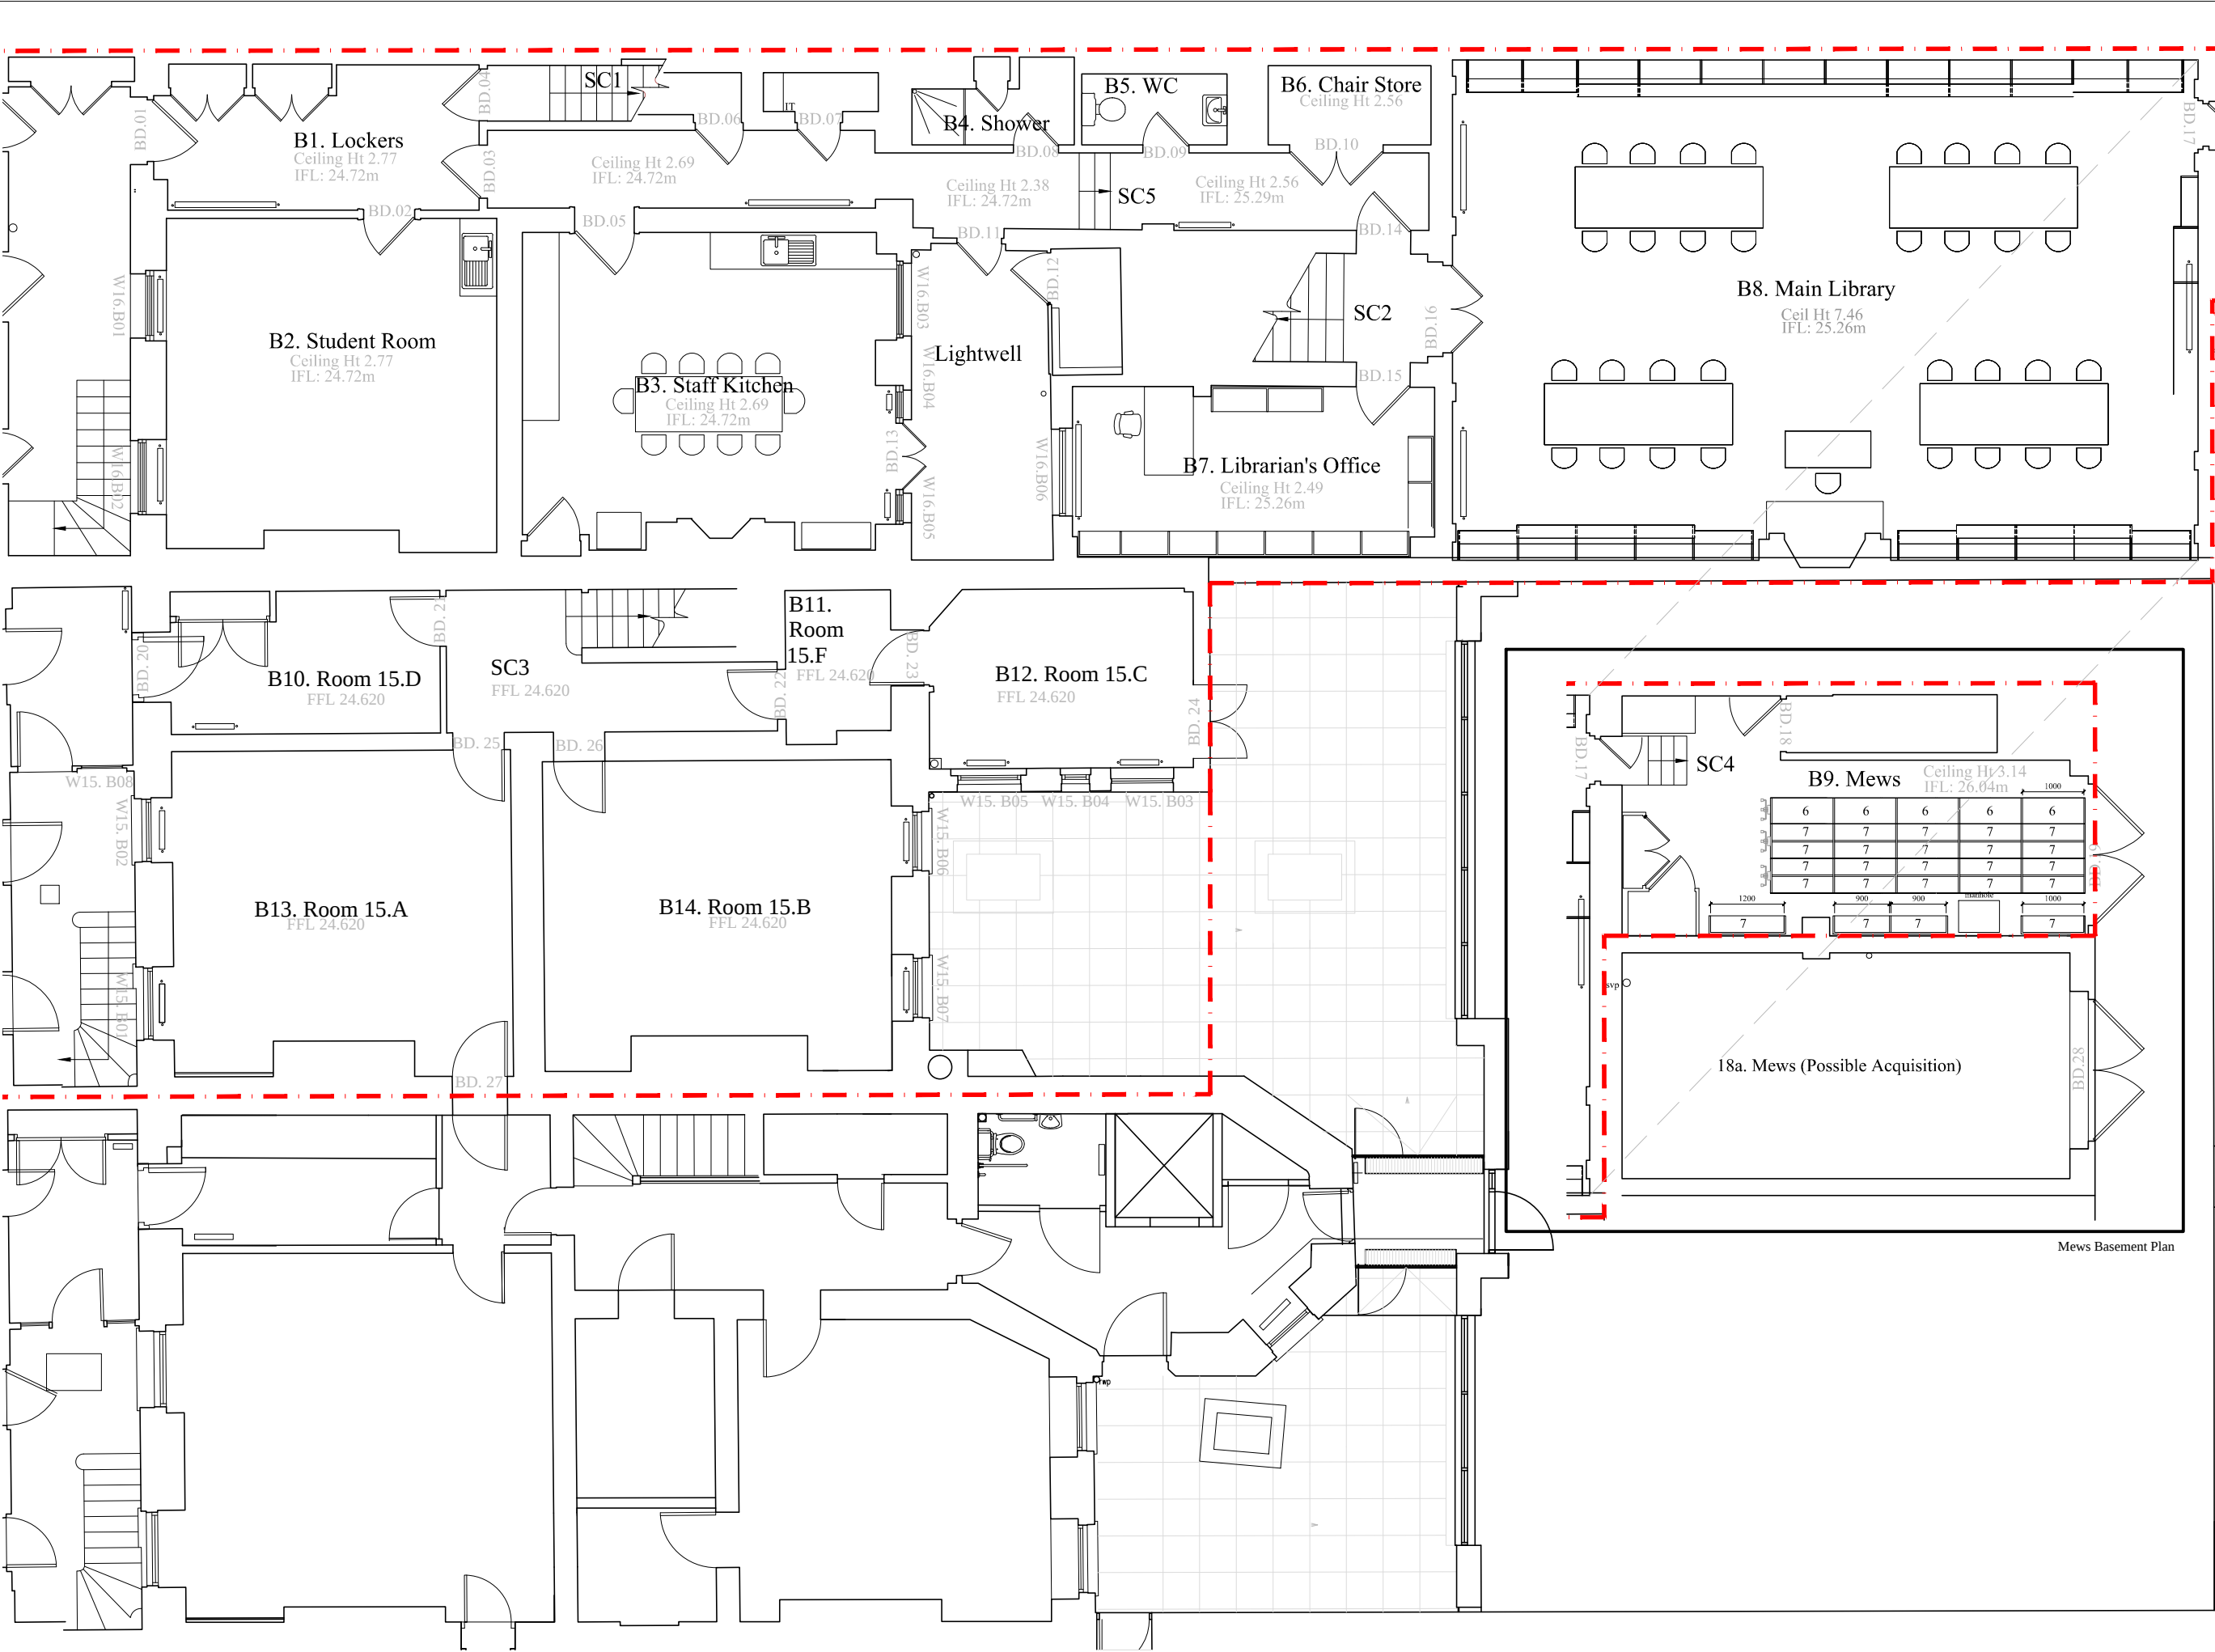


NOTES:
- - - Site boundary

REVISIONS:
A - 18.07.14

PAUL MELLON CENTRE

15 & 16 BEDFORD SQUARE
EXISTING - BASEMENT PLAN

DRAWING NO:
105A

SCALE:
1:100@A3

DATE:
18.07.14

WRIGHT & WRIGHT ARCHITECTS