


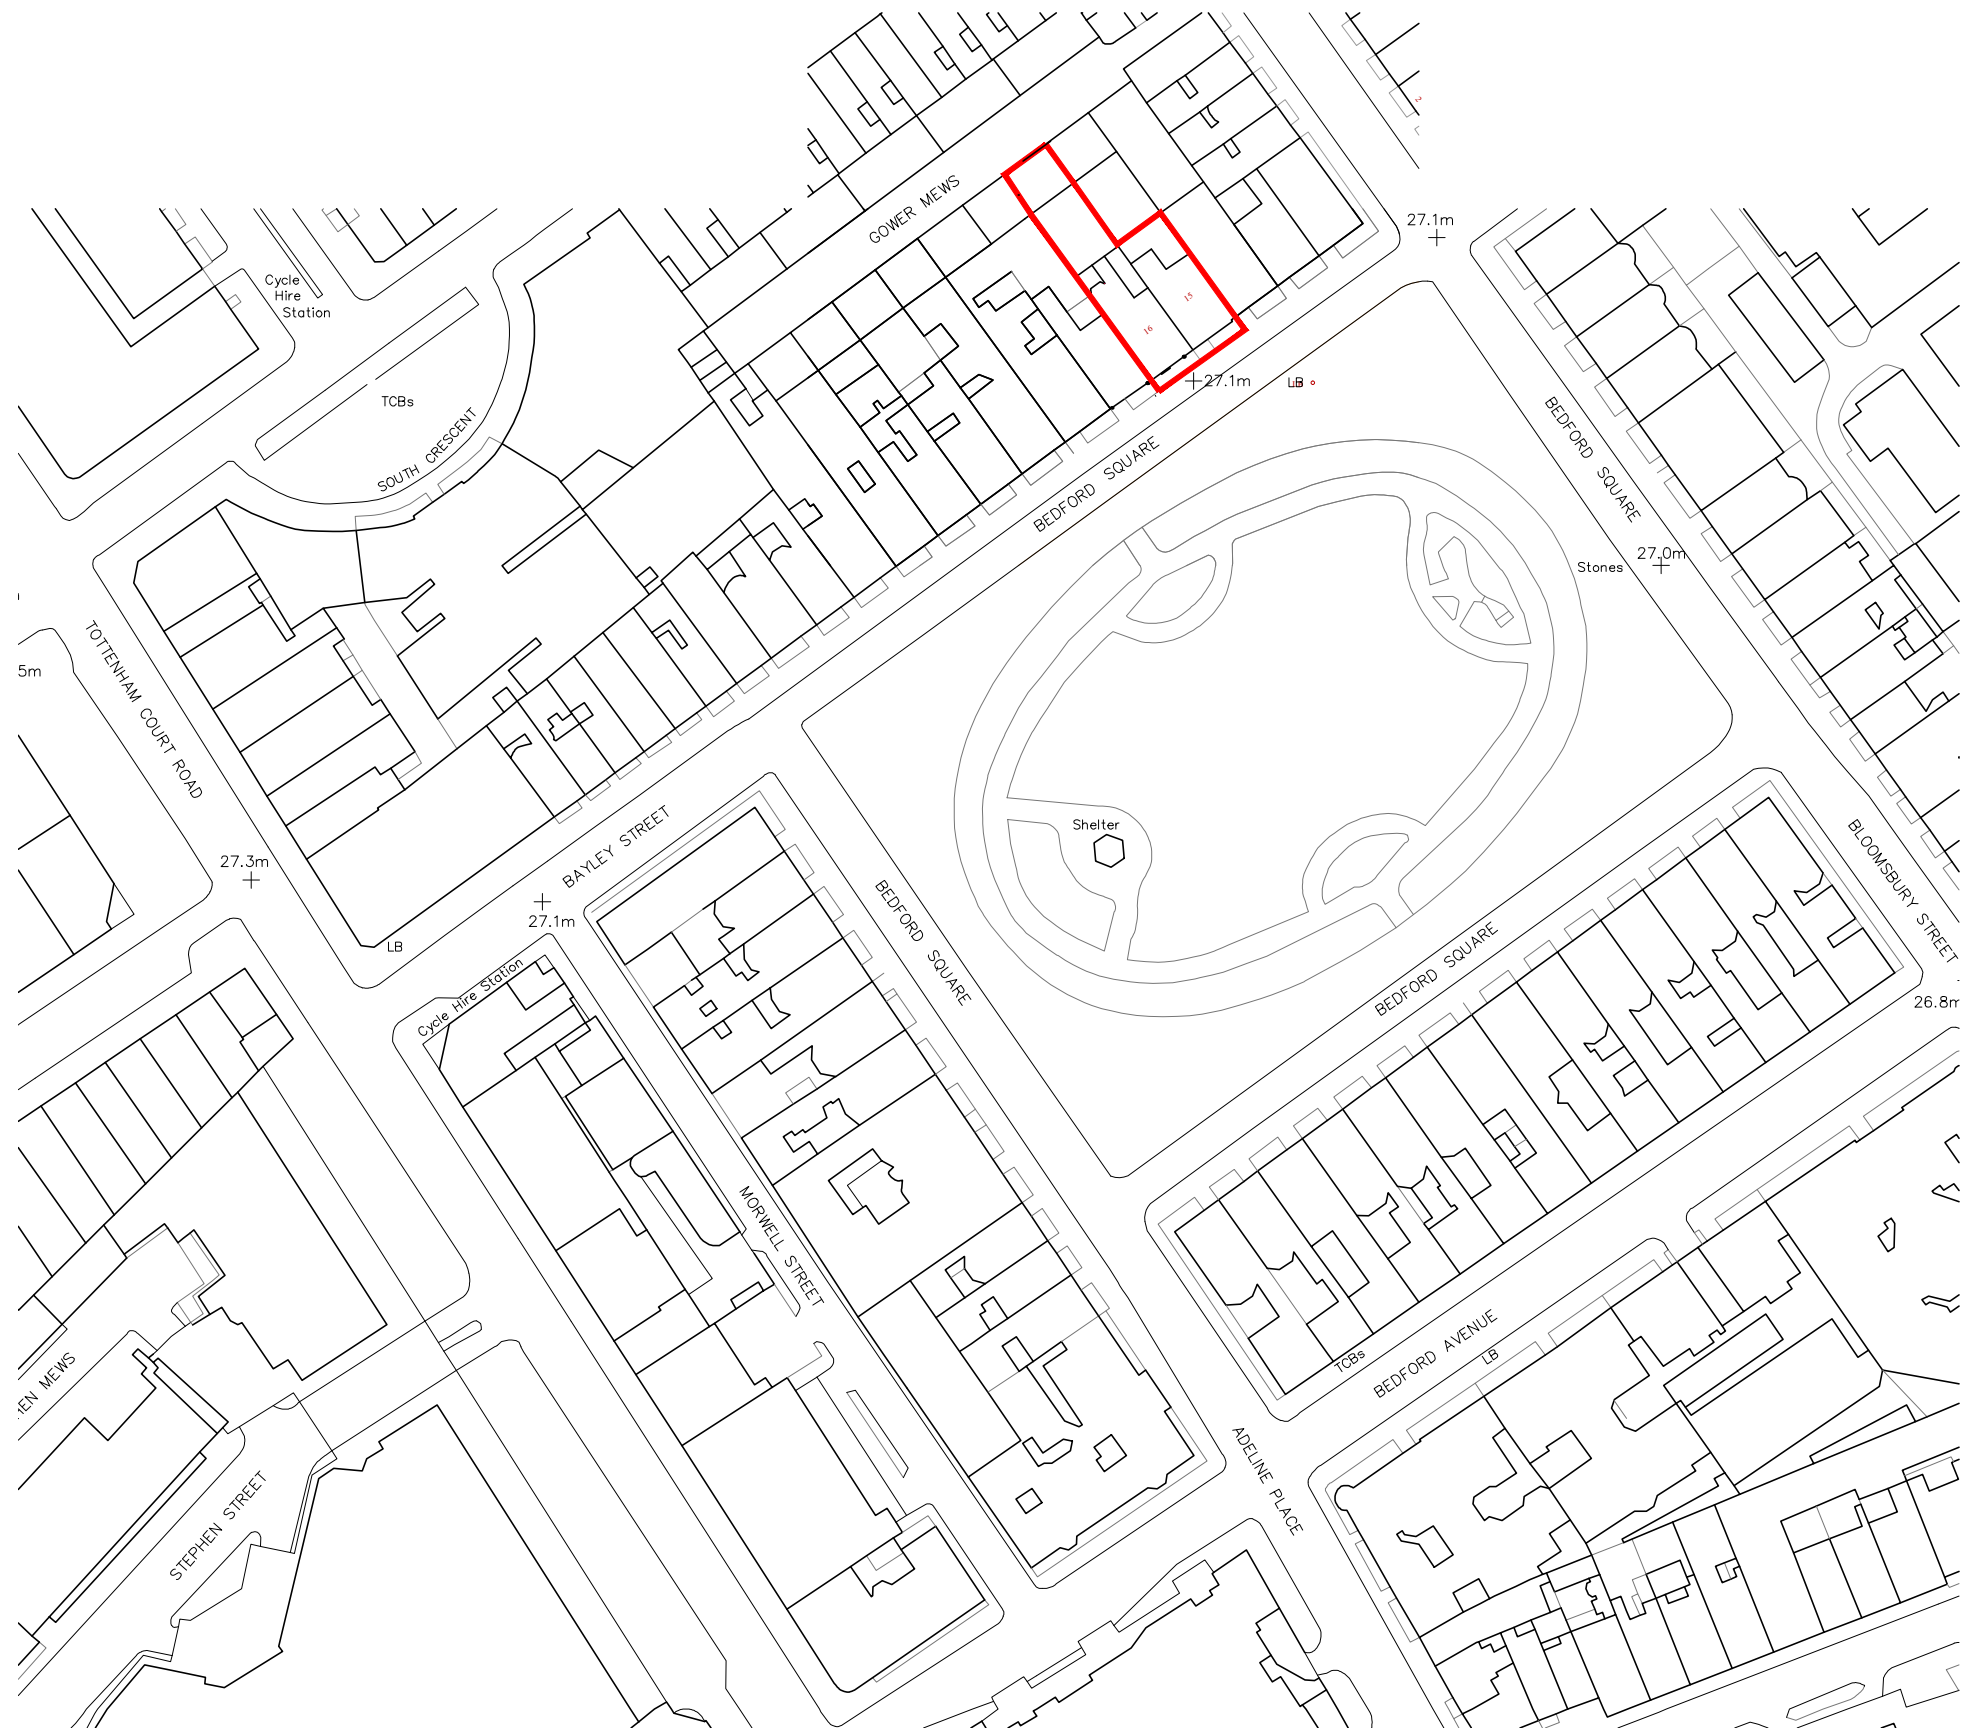

NOTES:

Site boundary



REVISIONS:

A - 18.07.14

PAUL MELLON CENTRE

15 & 16 BEDFORD SQUARE
EXISTING - SITE LOCATION PLAN

DRAWING NO:

100A

SCALE:

1:1250@A3

DATE:

18.07.14

WRIGHT & WRIGHT ARCHITECTS