
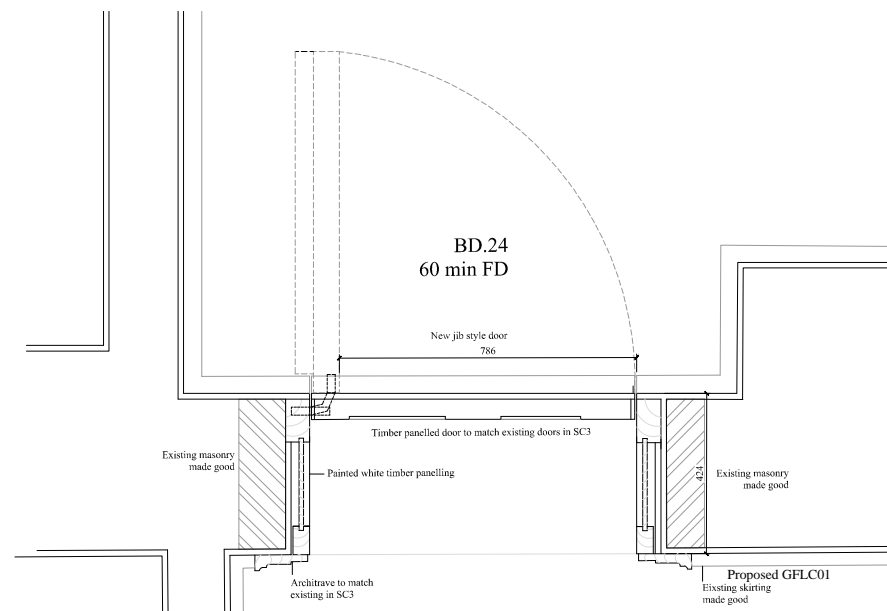
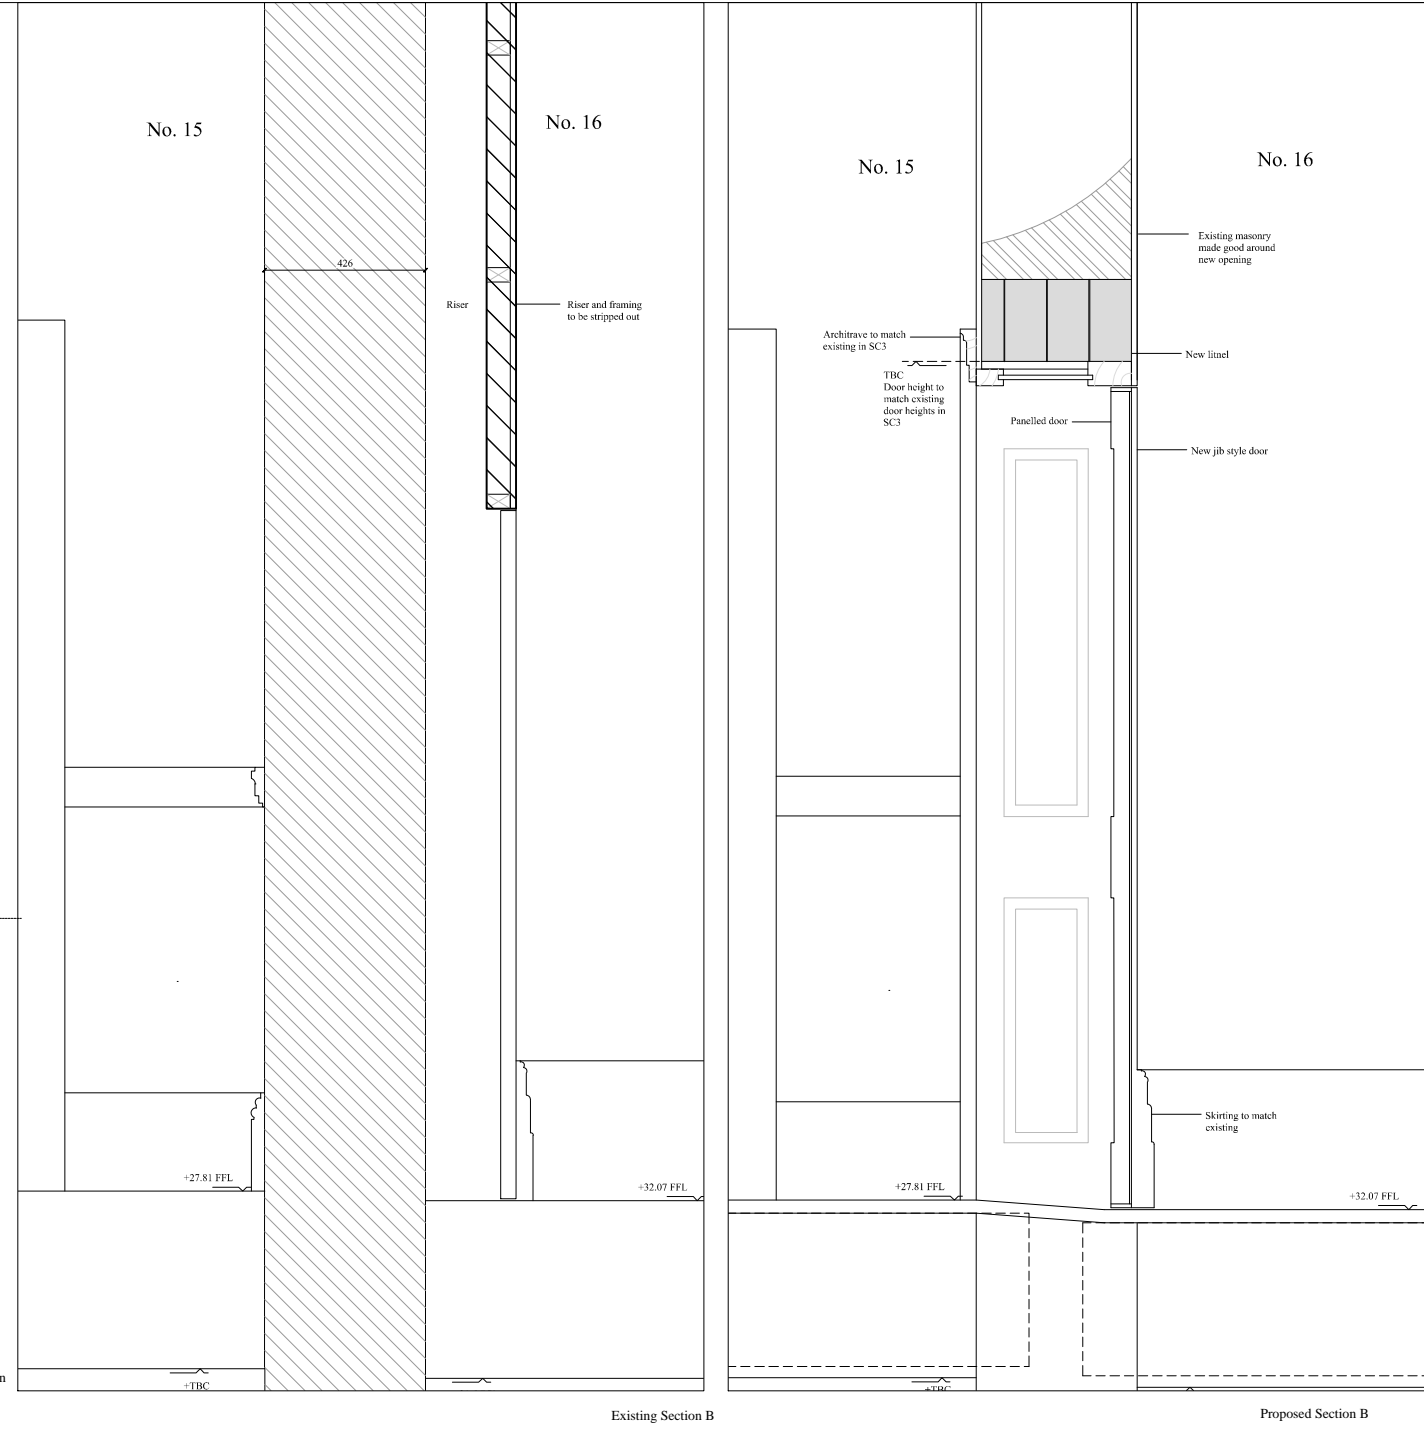
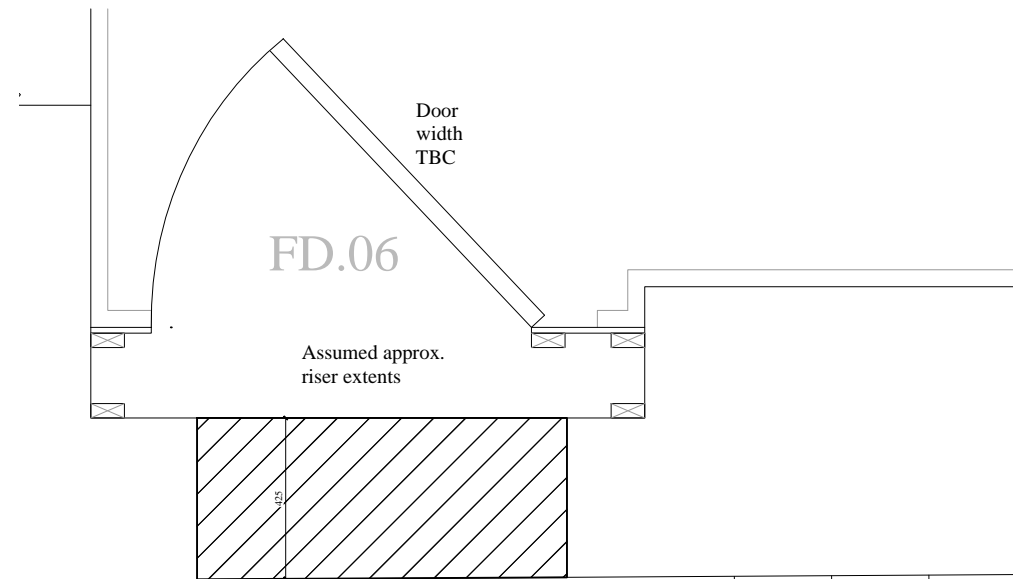
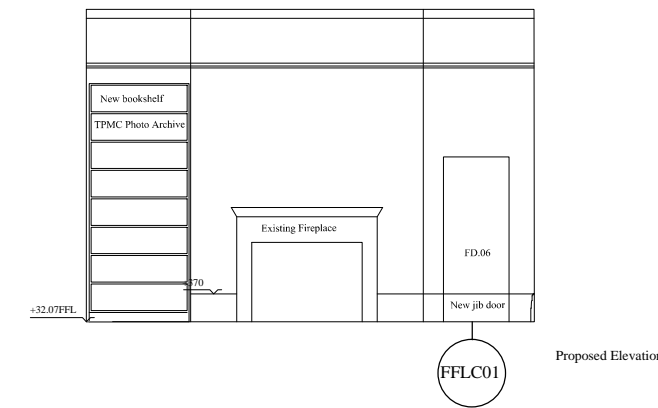


Image 1
- - - Indicative location of lateral connection



Image 2
- - - Indicative location of lateral connection

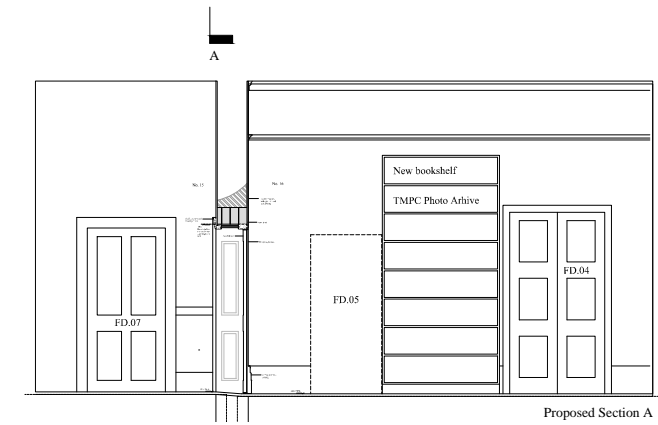

NOTES:

REVISIONS:

THE PAUL MELLON CENTRE
LATERAL CONNECTION DETAIL
FIRST FLOOR
DRAWING NO:
403
SCALE:
1.50 @ A1
DATE:
26.08.14

WRIGHT & WRIGHT ARCHITECTS

89/91 Bayham Street
London NW1 0AG
TEL 020 7428 9393
FAX 020 7428 9394
www.wrightandwright.co.uk

Demolition GFLC01