



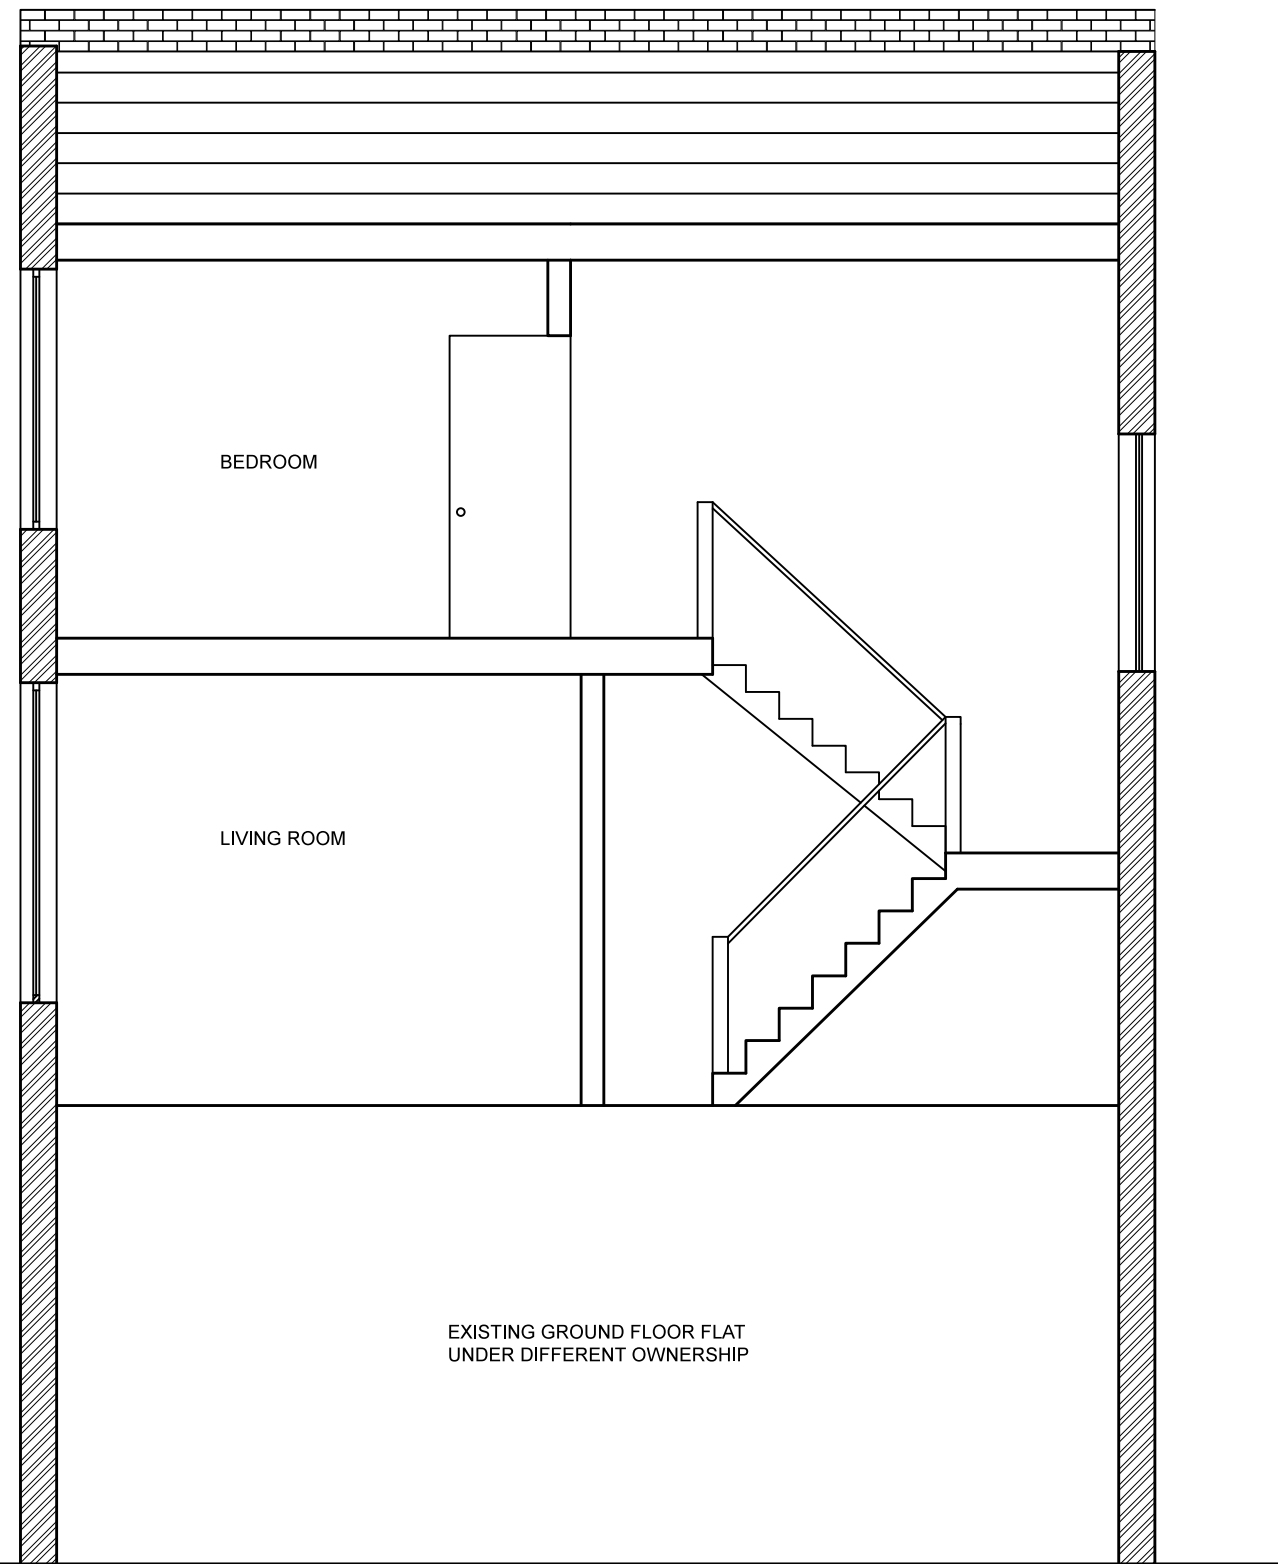

EXISTING SECTION CC



EXISTING SECTION AA

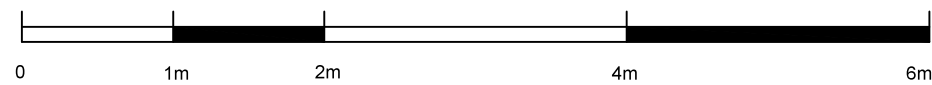

Drawn by:

Project:  
47 WILLES ROAD, NW5 3DN

Date:  
09/09/2014

Client:

Drawing Title: EXISTING  
SECTIONS AA, CC

Scale @ A3:  
1:50 @ A3

Revision:  
-



MURRAY MACKESON ASSOCIATES  
ARCHITECTURE, BUILDING TECHNOLOGY & DESIGN  
18 Springcroft Avenue, E2 9JE  
www.murraymackeson.com