



I Section Q-Q
P_051 Scale 1:50

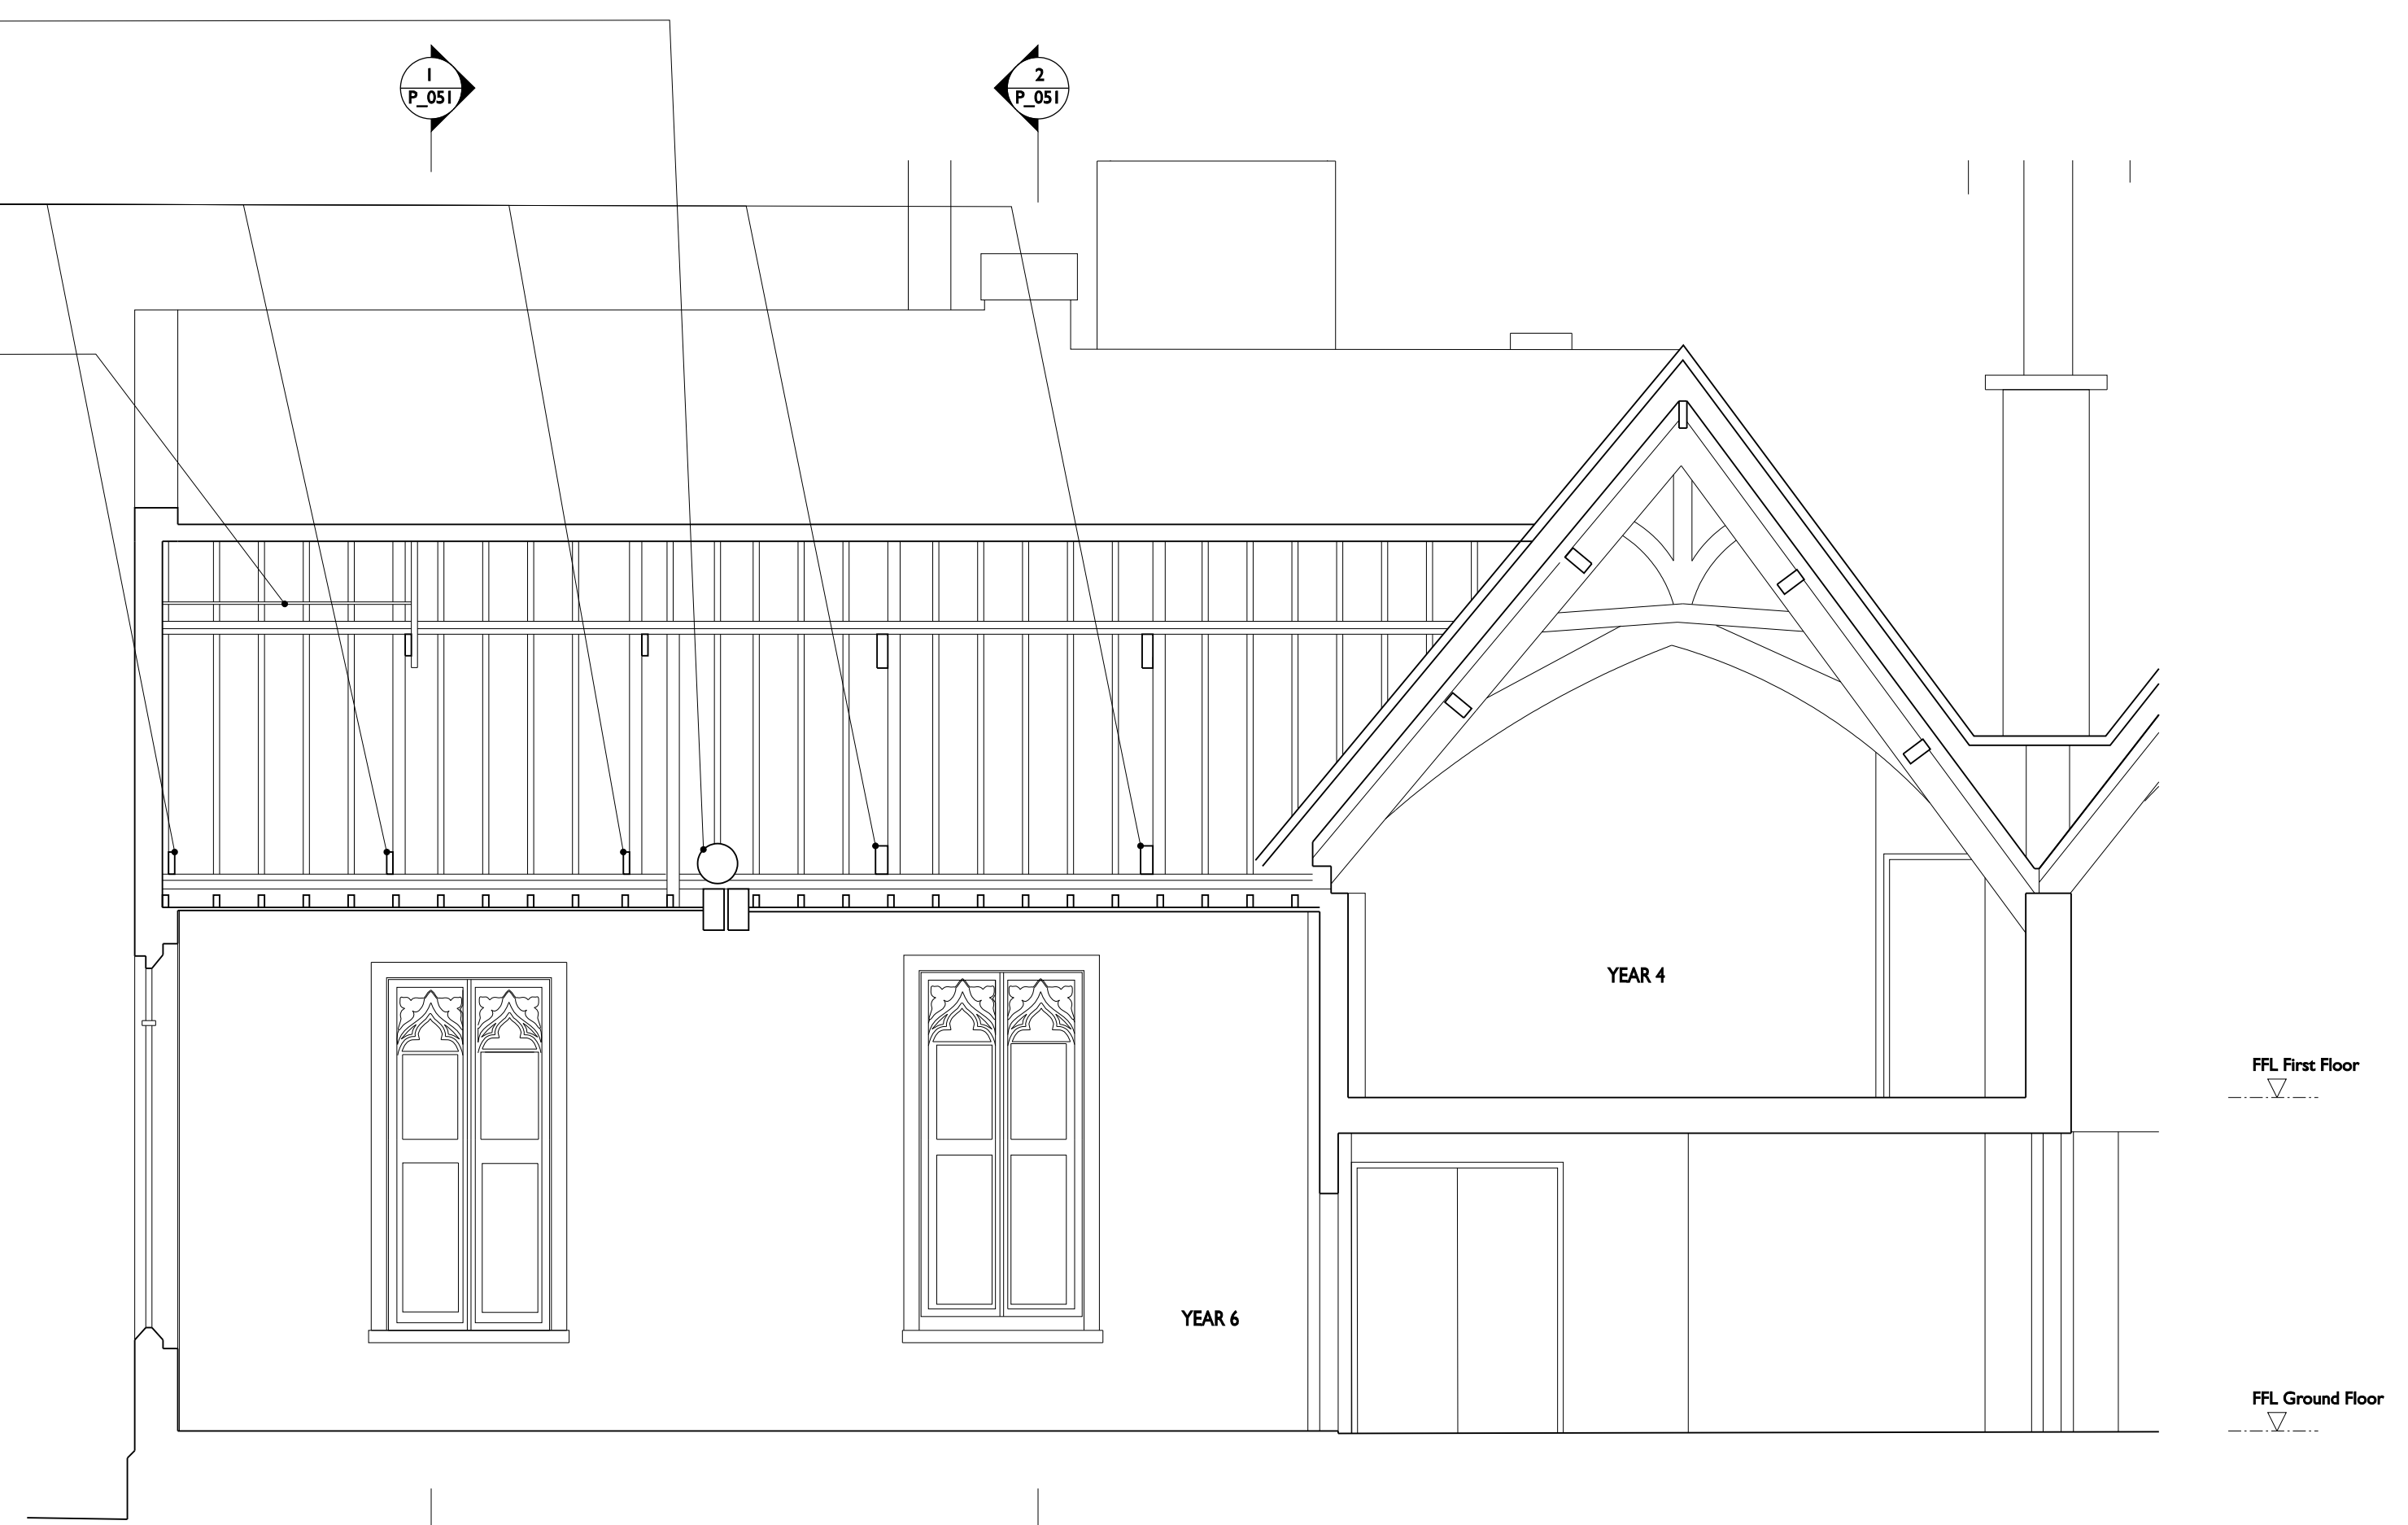

3 Section 2-2
P_051 Scale 1:50

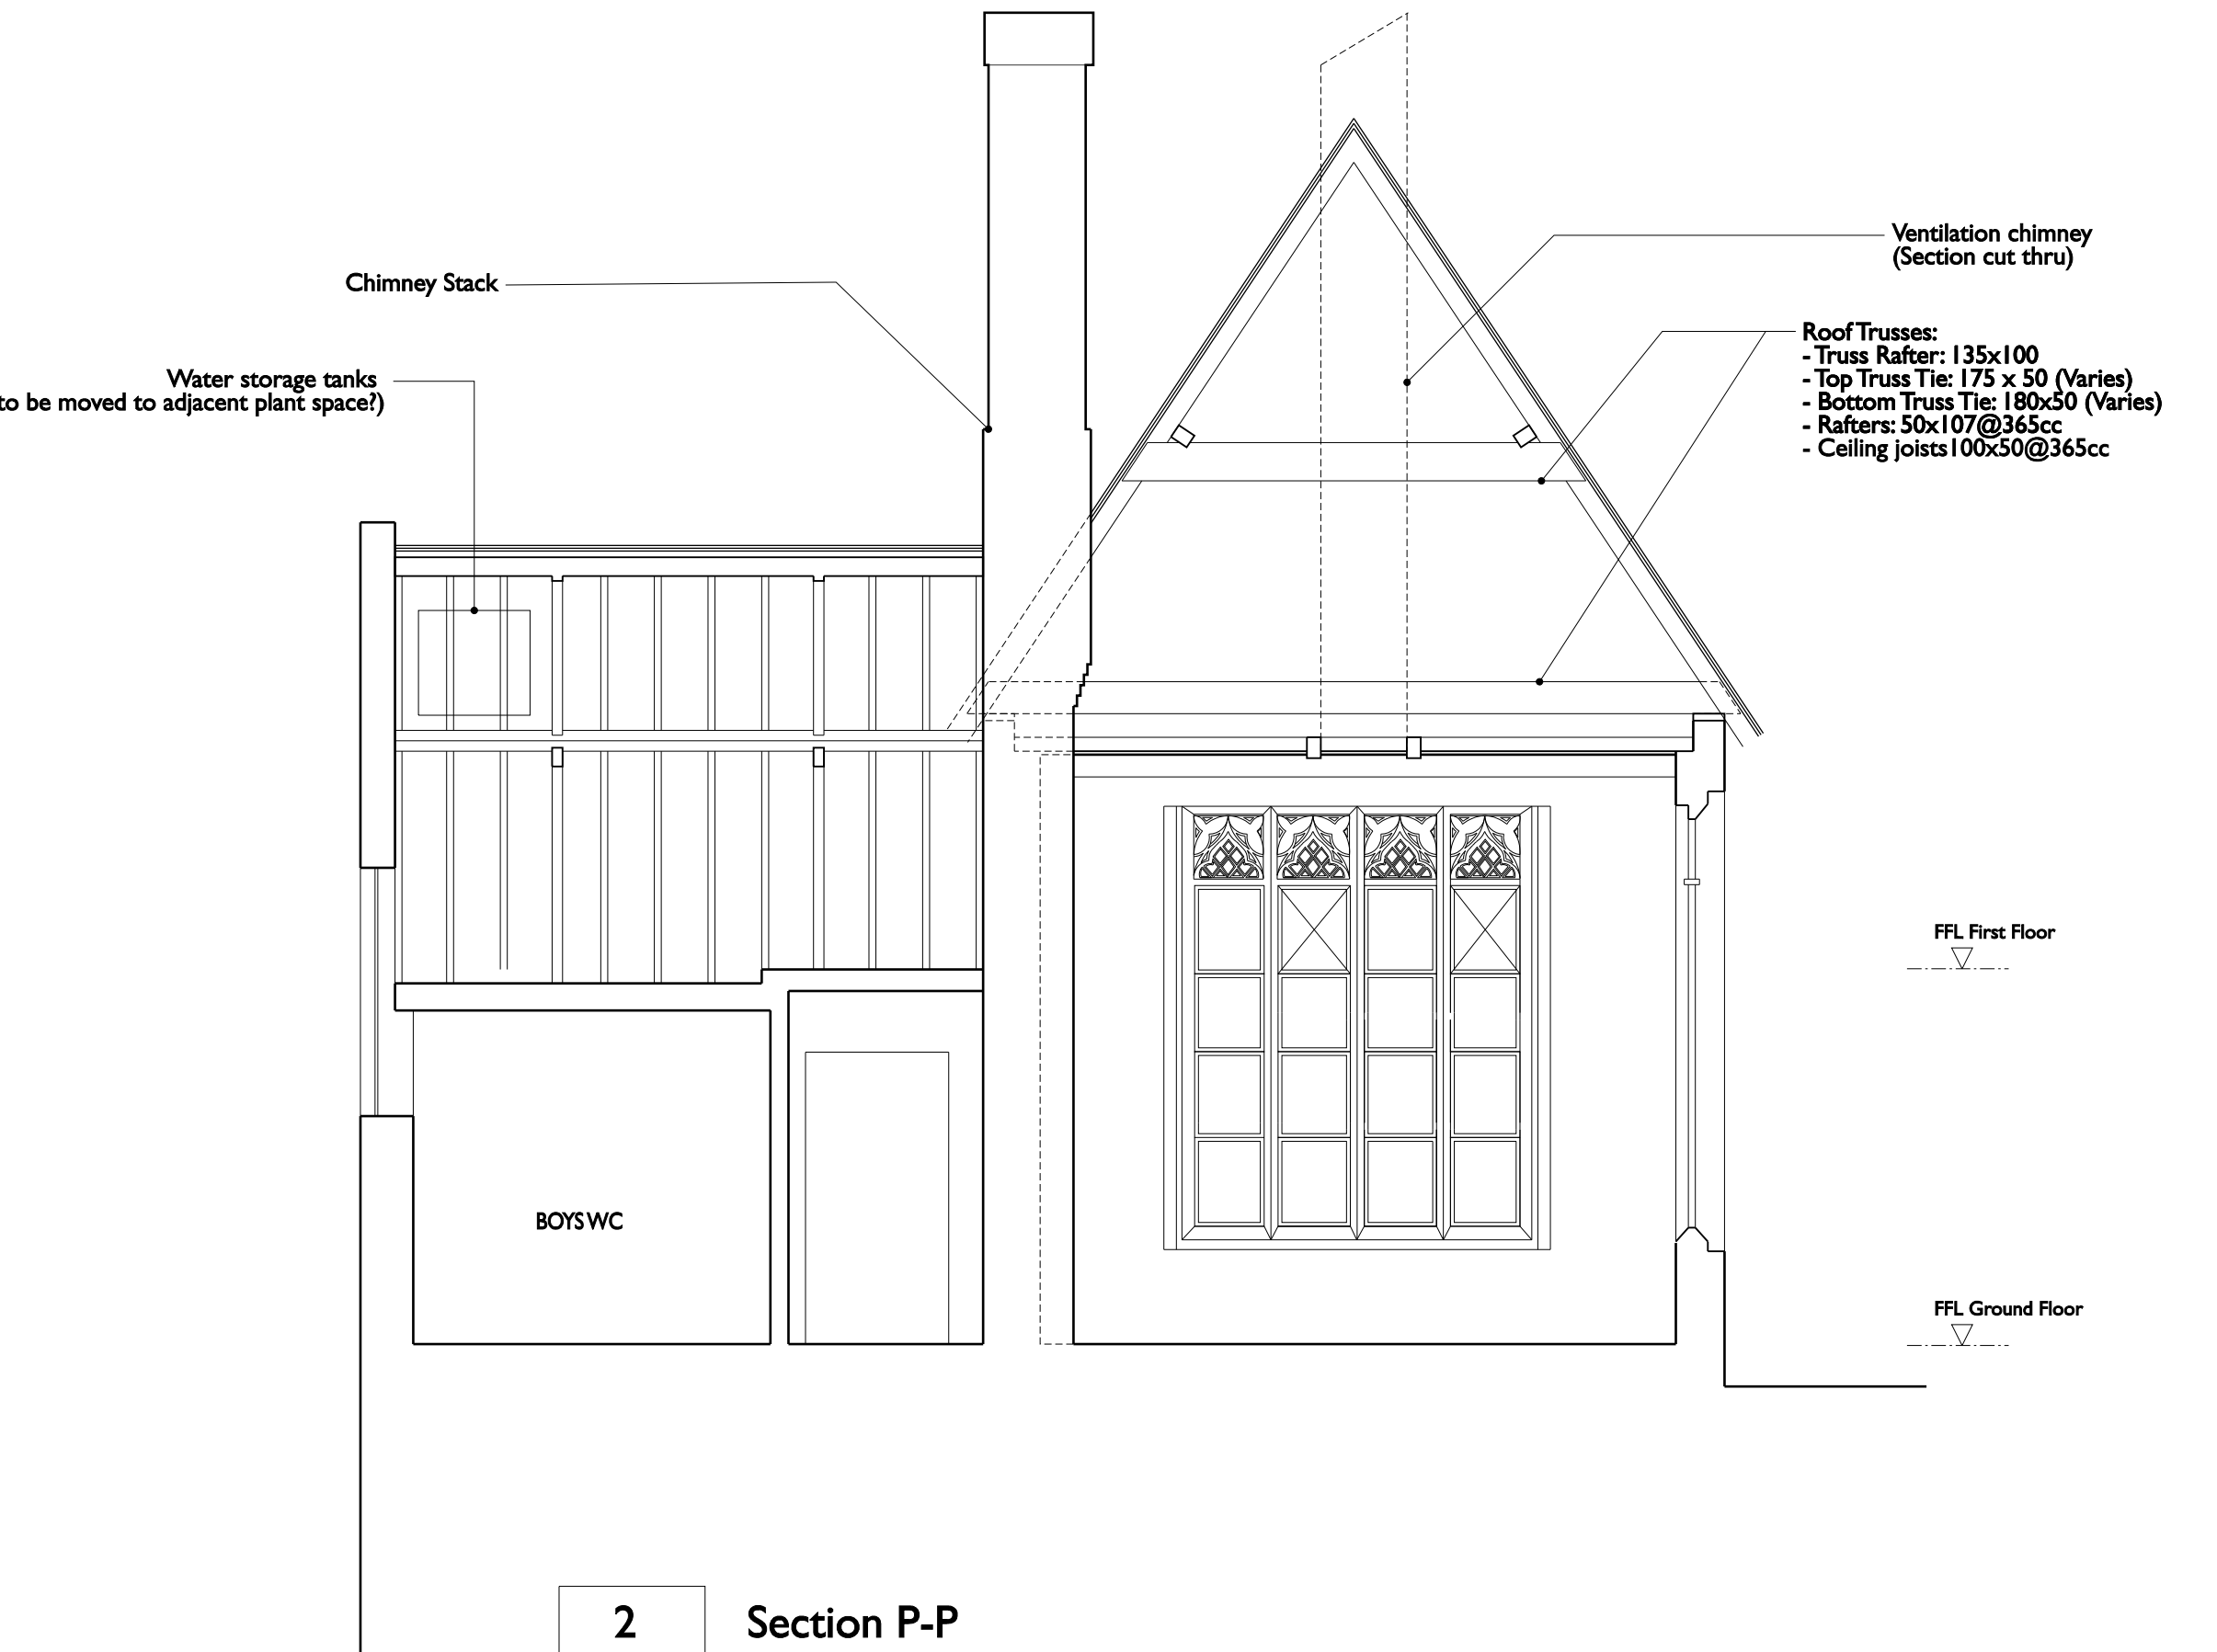

2 Section P-P
P_051 Scale 1:50



4 Section R-R
P_051 Scale 1:50