


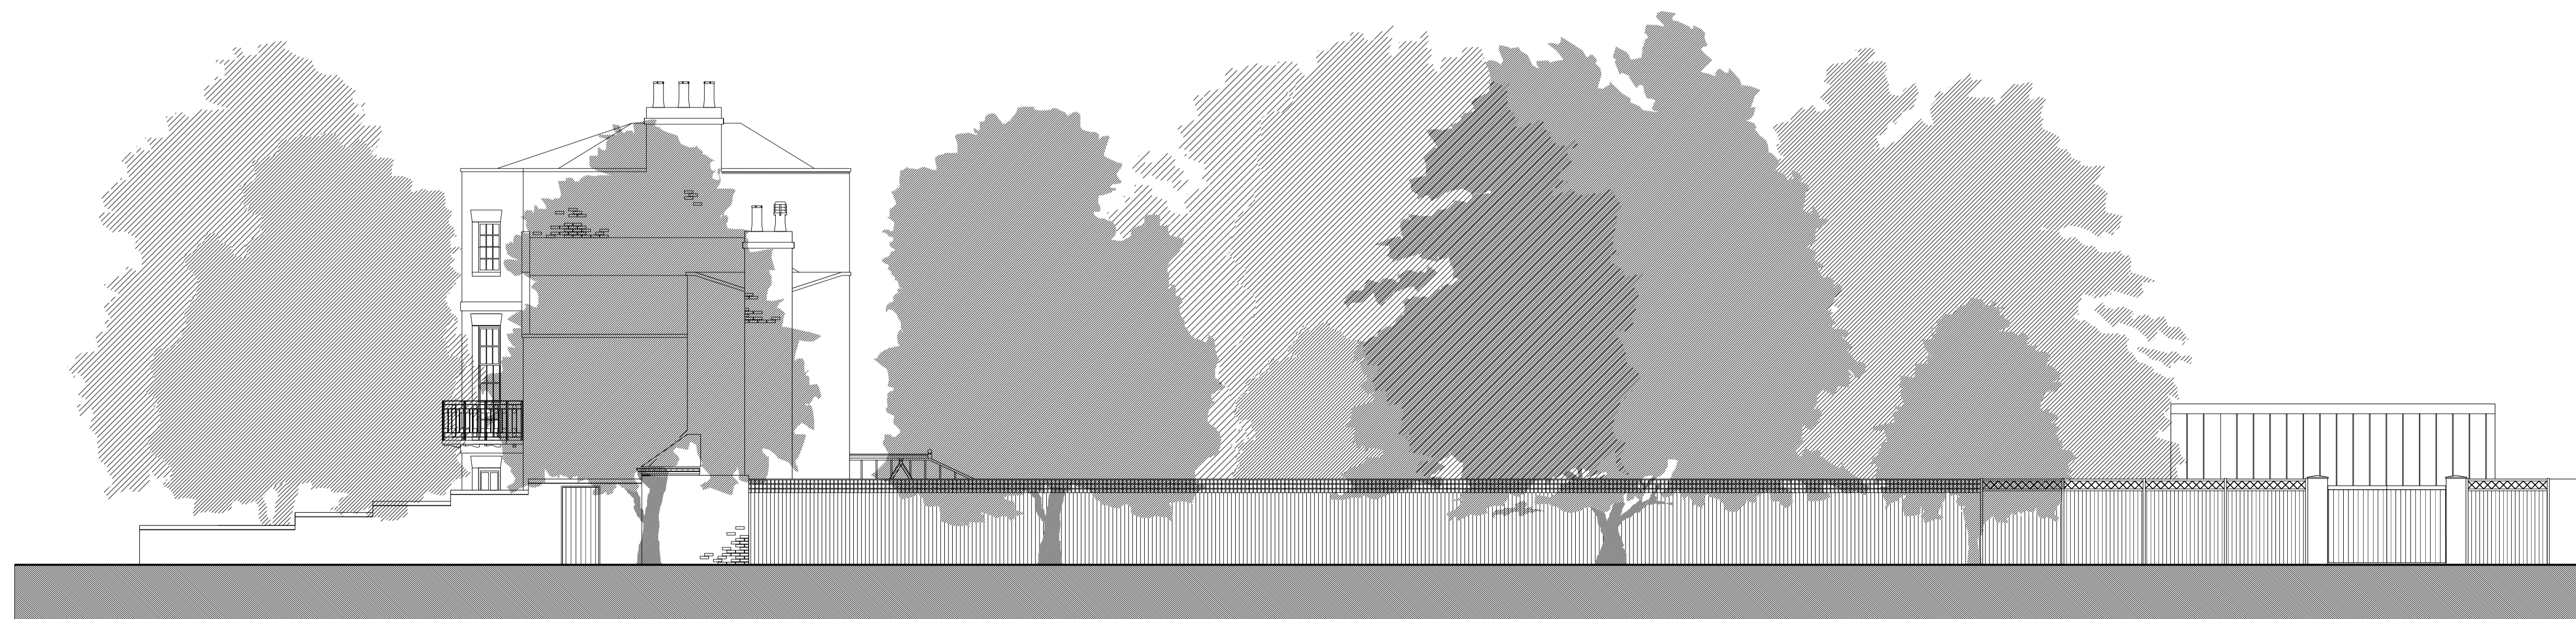

EXISTING SOUTH-WEST ELEVATION



EXISTING NORTH-WEST ELEVATION



EXISTING NORTH-WEST ELEVATION (STREET)

B 03/14 PLANNING CHANGES
 A 04/14 PLANNING CHANGES
 REV 0000 0000

**MITCHELLTAYLOR
 WORKSHOP**

MR AND MRS MASON
 FOLEY HOUSE, HAMPSTEAD
 EXTENSIONS
 EXISTING ELEVATIONS

PLANNING JULY 2014 1:100@A1 RM OF

1327 AL(0)03 B

Copyright ©
 MTW Architects Wharf Studio Wildcombe Hill Bath BA26AA
 01225 789033 www.mitchelltaylorworkshop.co.uk