



SOUTH-WEST ELEVATION (GARDEN)

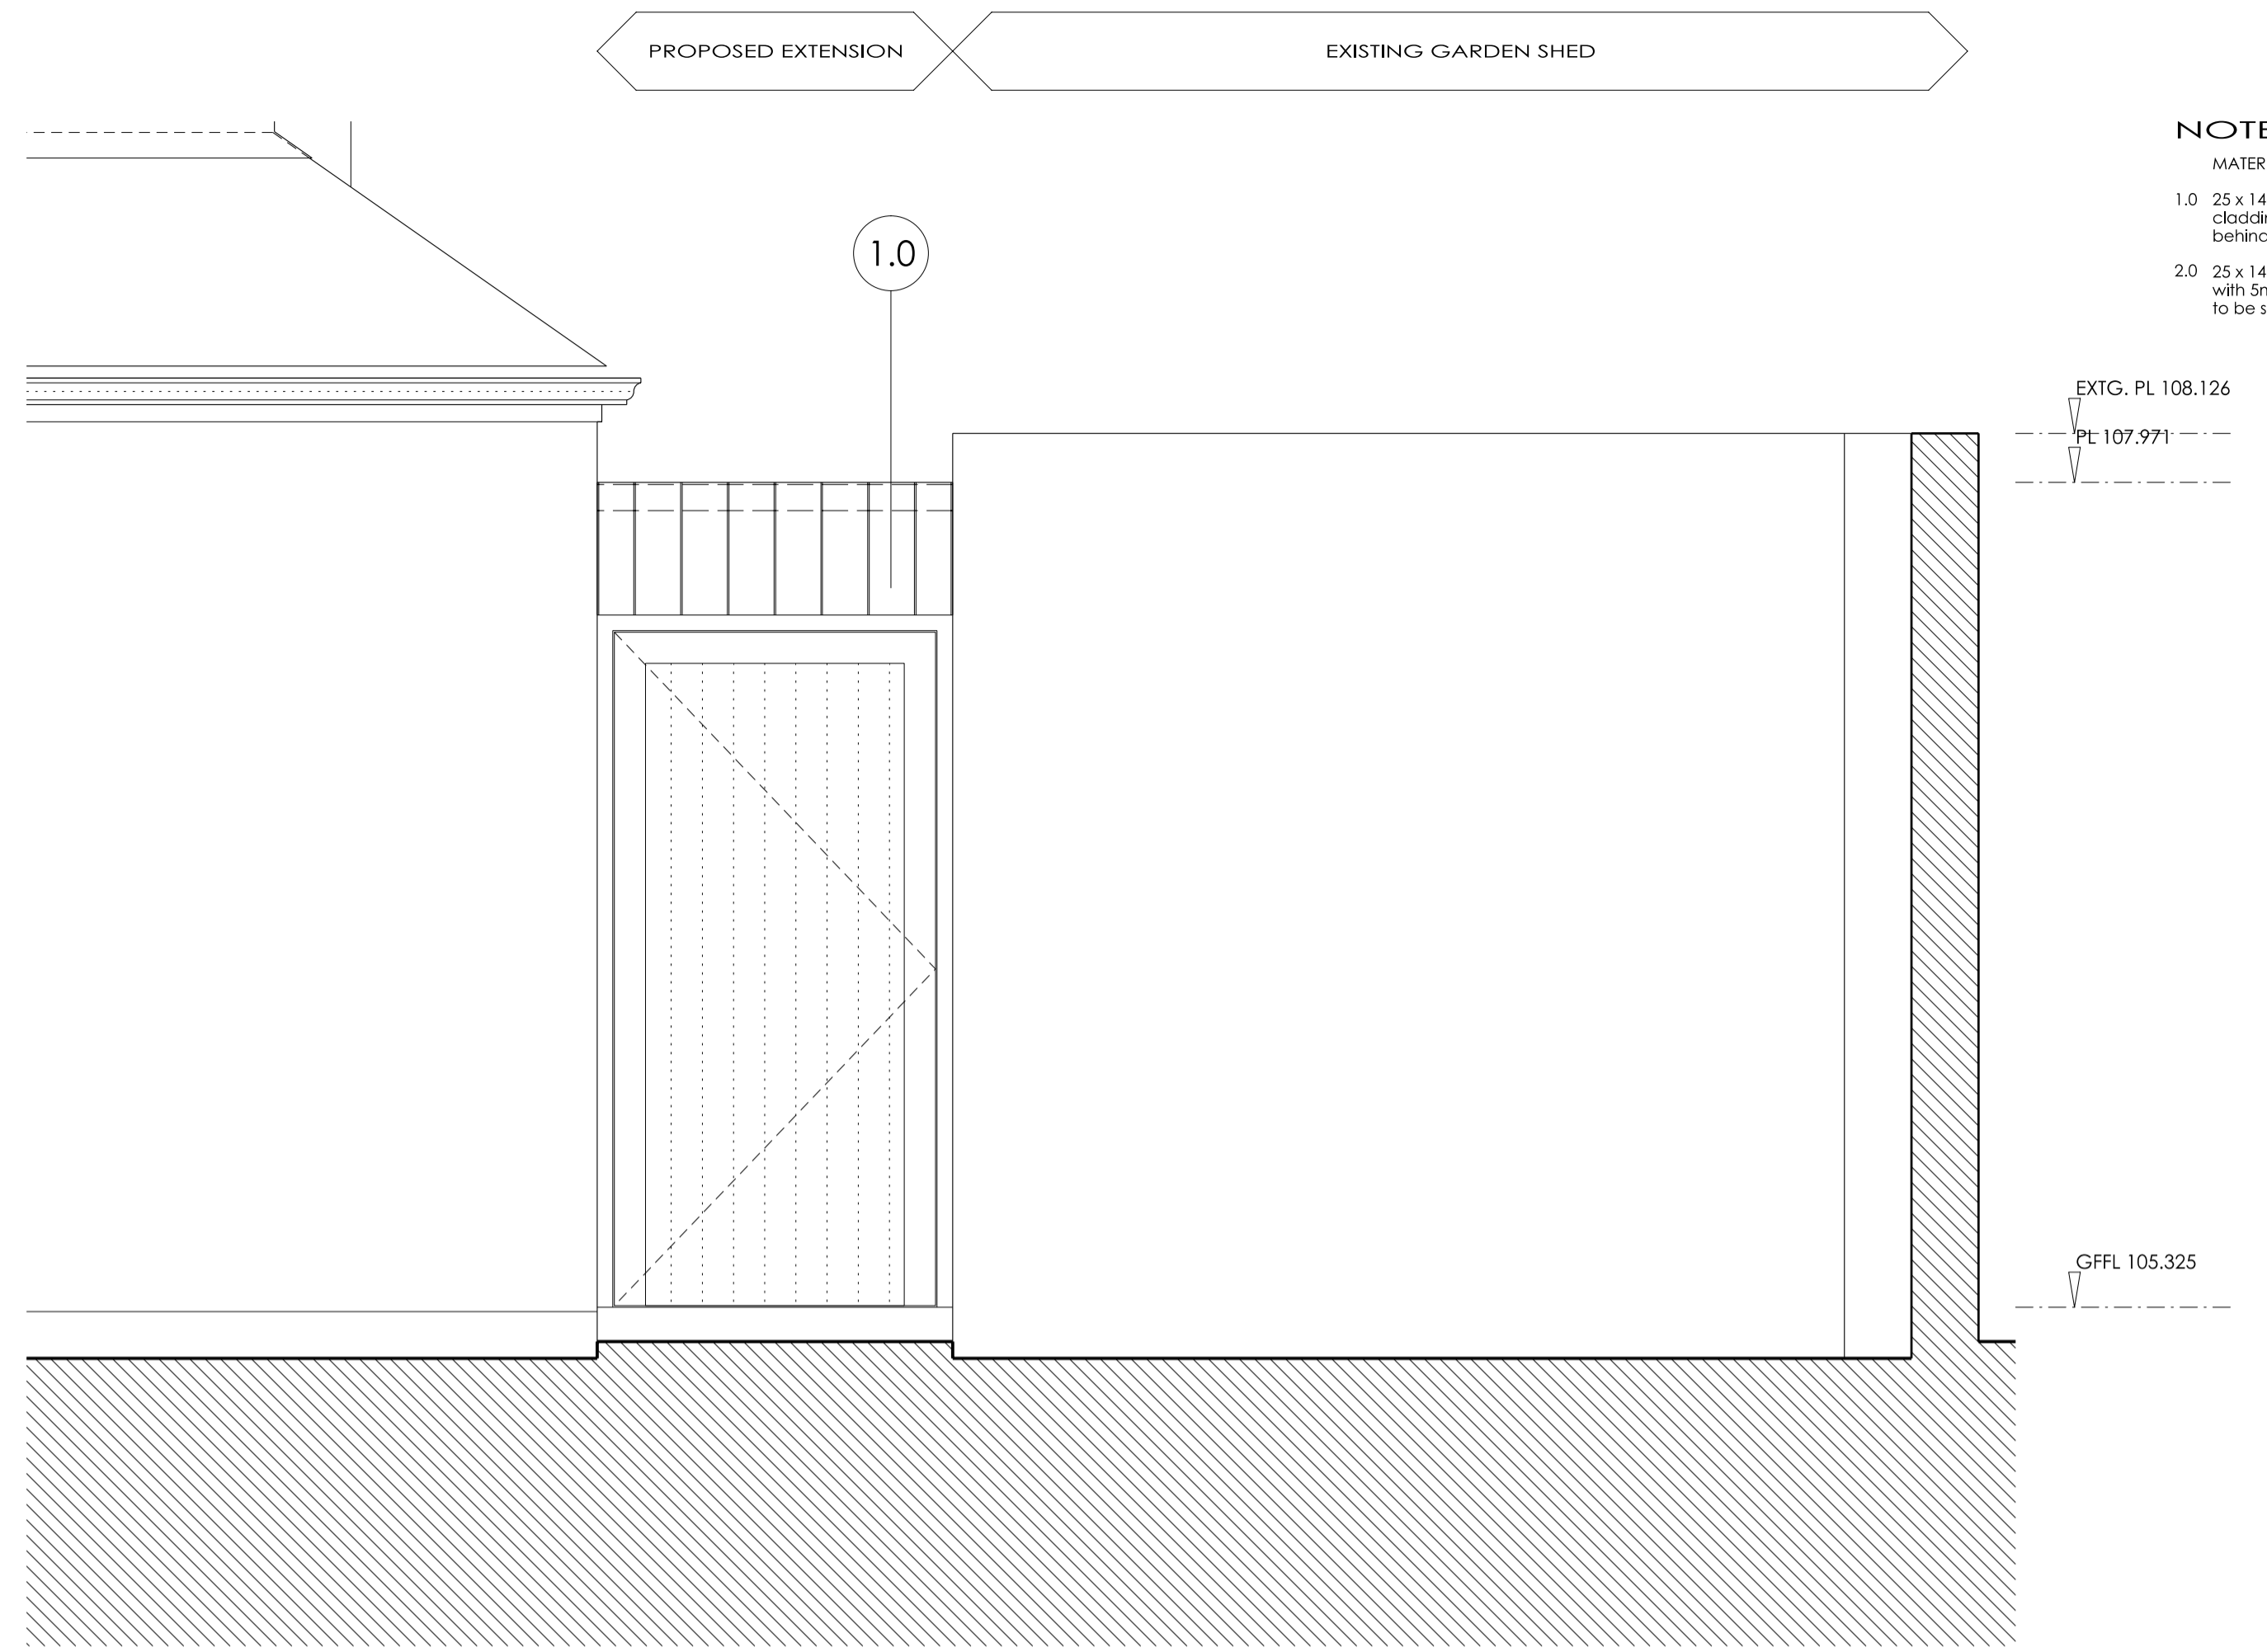


NORTH-EAST ELEVATION

- NOTES**
MATERIALS
 1.0 25 x 145mm vertical treated larch timber cladding with 5mm spacing (to elevation behind fence only)
 2.0 25 x 145mm vertical treated larch cladding with 5mm spacing and 50 x 75mm vertical fins to be screw fixed to cladding behind

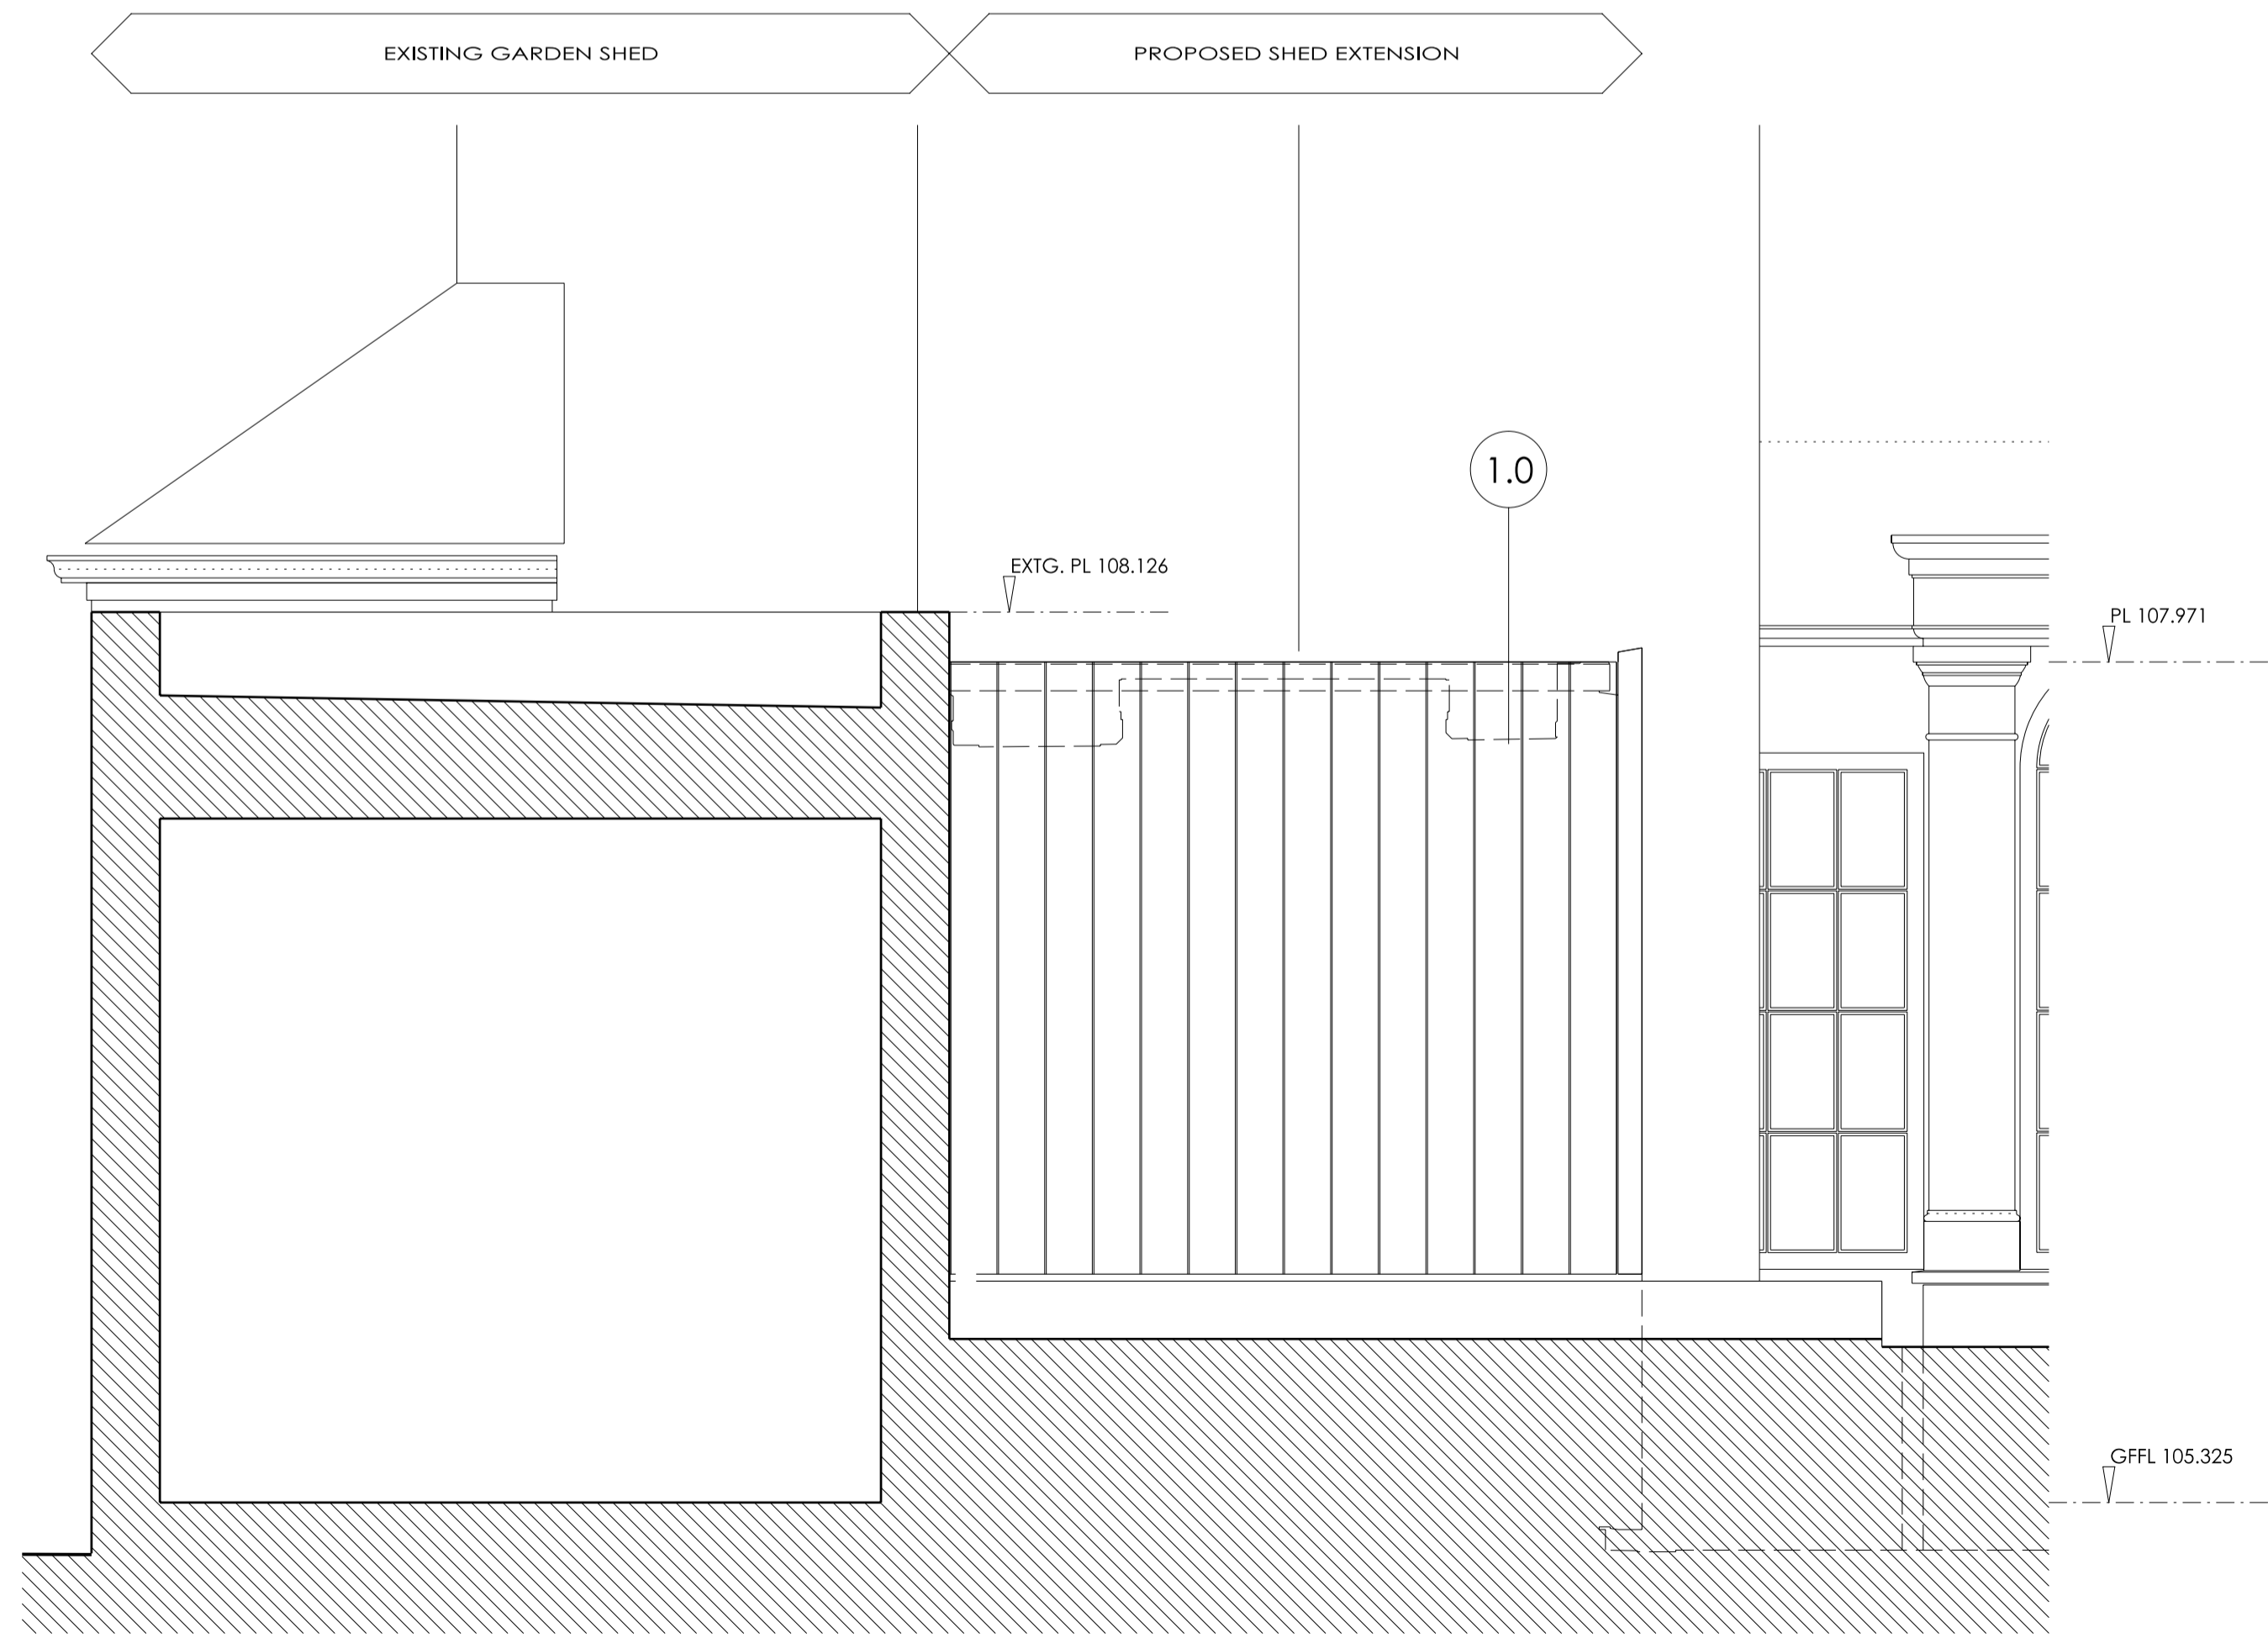

NORTH-WEST ELEVATION

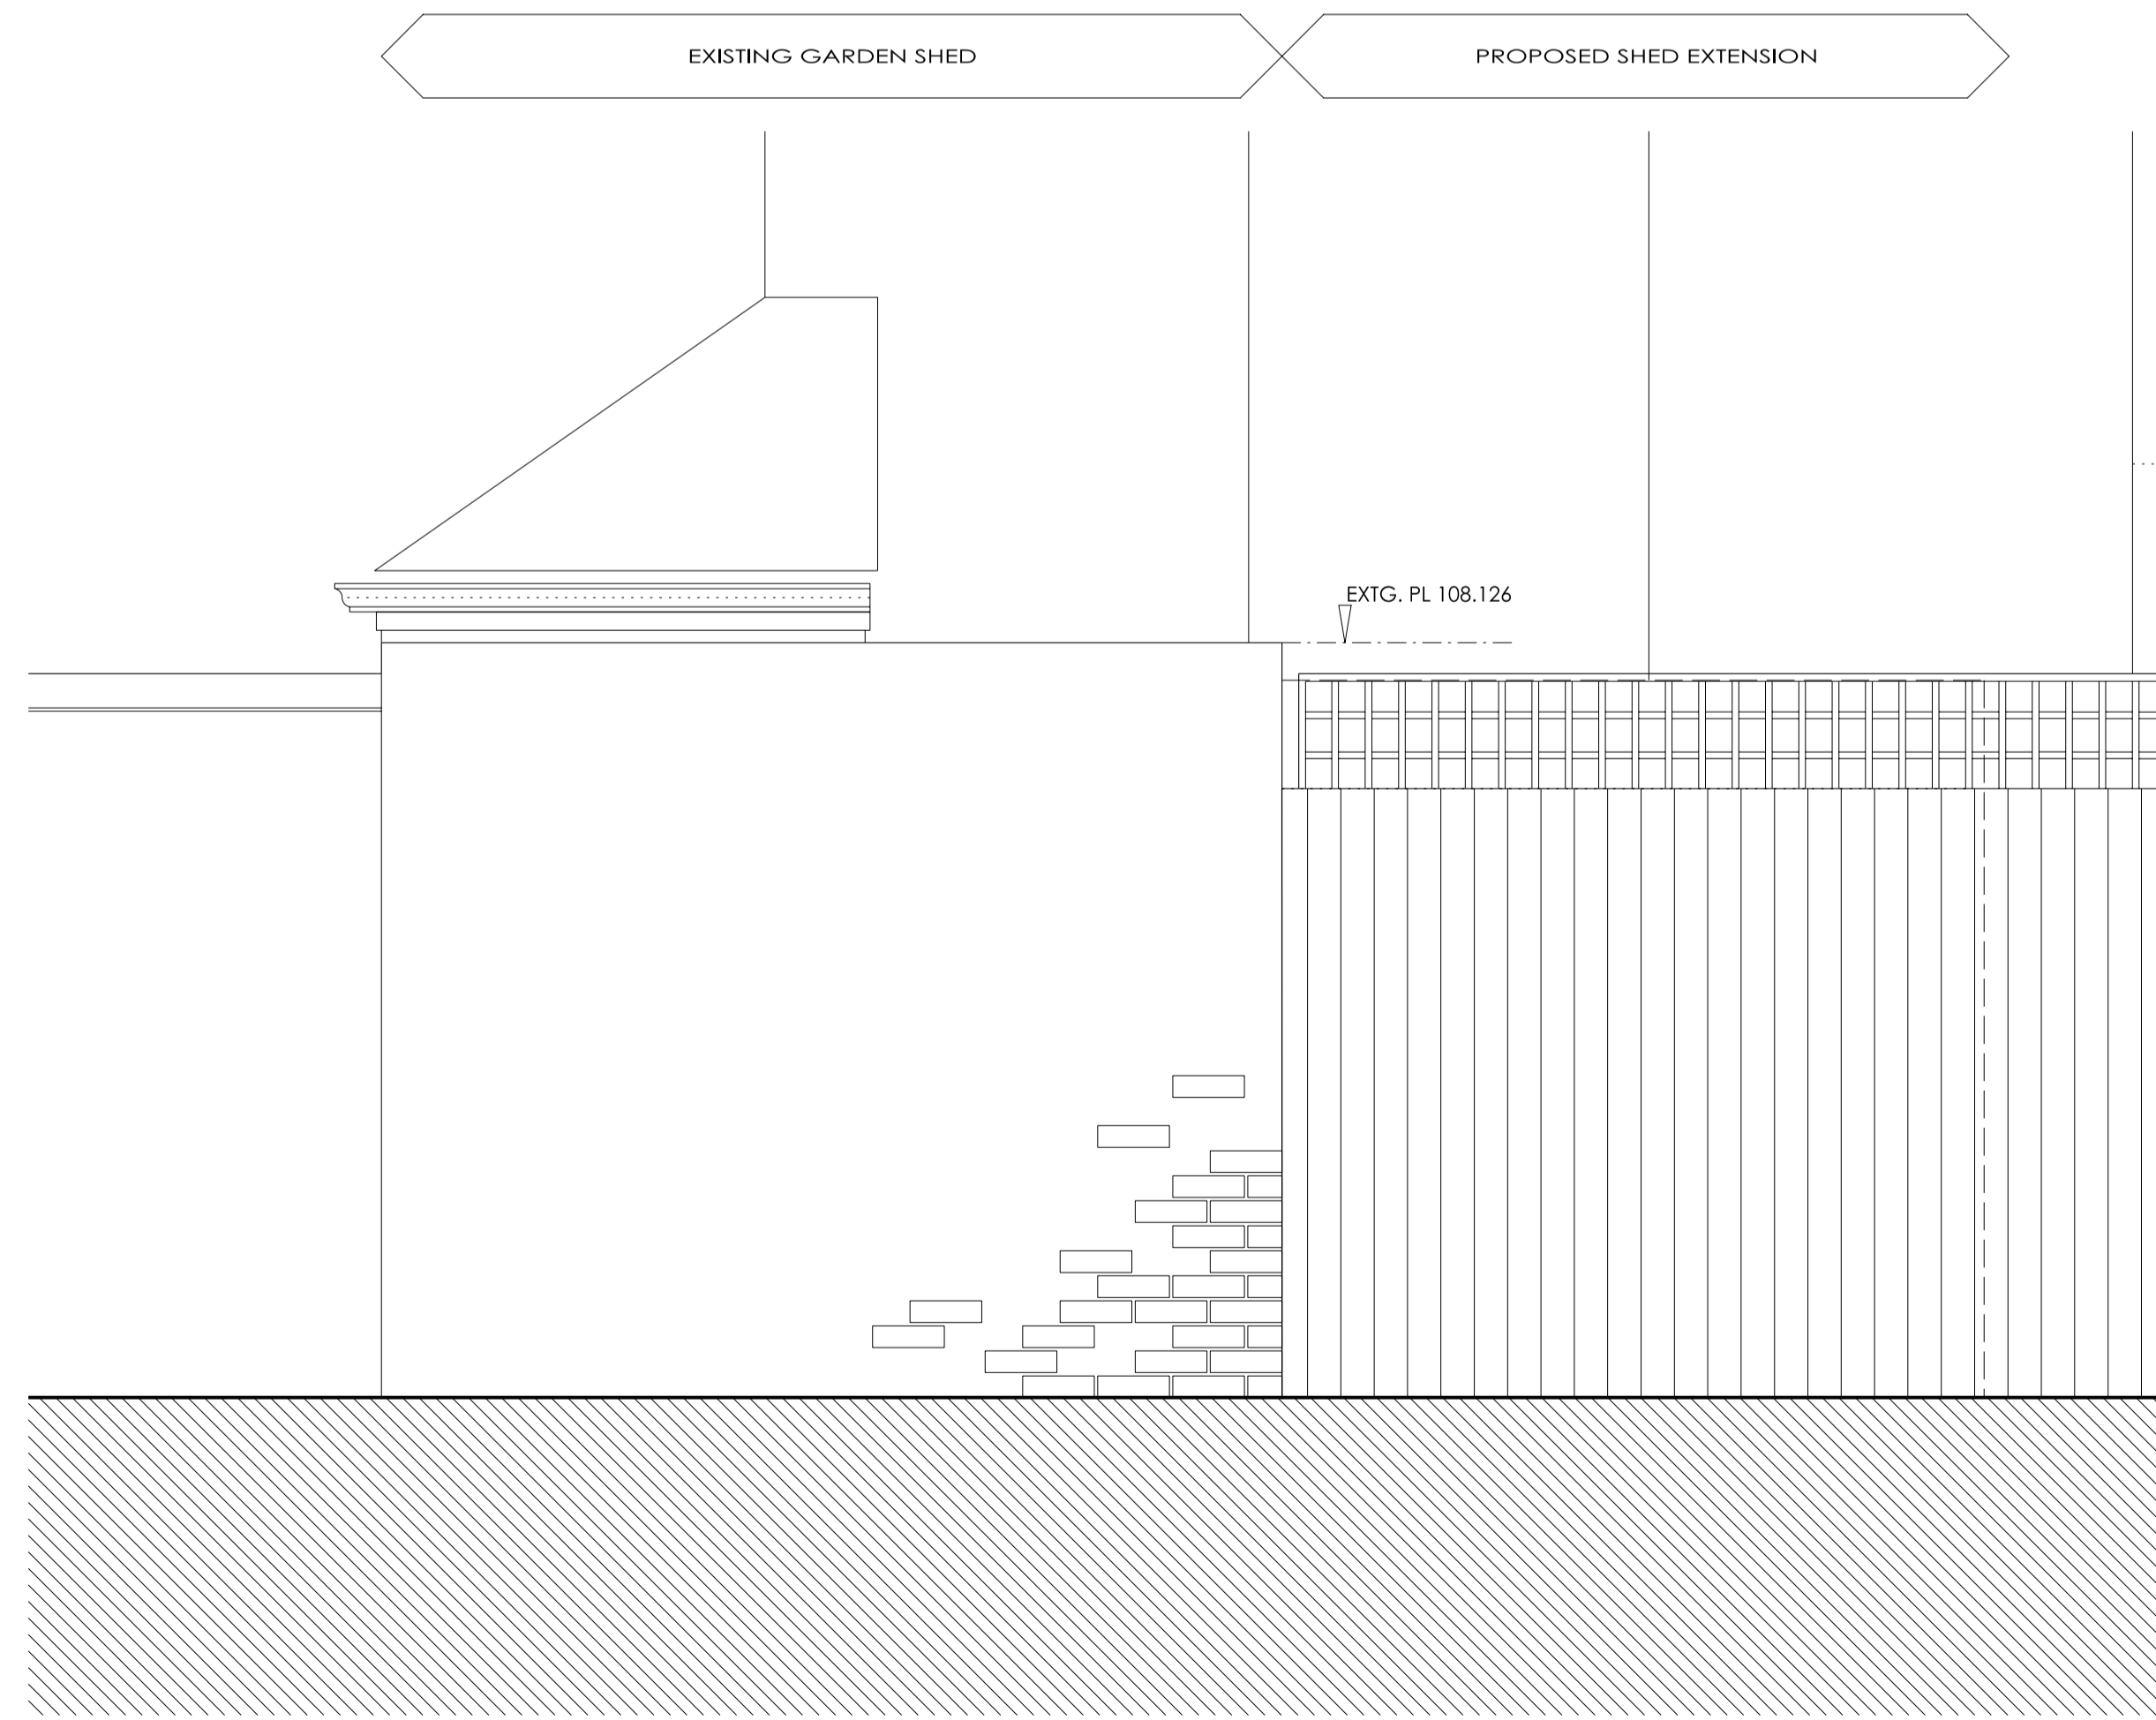

NORTH-WEST ELEVATION (STREET)

**MITCHELLTAYLOR
 WORKSHOP**

MR AND MRS MASON
 FOLEY HOUSE, HAMPSHIRE
 EXTENSIONS
 GARDEN STORE ELEVATIONS
 PLANNING SEPTEMBER 2014 1:20@A1 RM OF

1327 AL(0)21 -