




PROPOSED SOUTH-WEST ELEVATION



PROPOSED NORTH-WEST ELEVATION

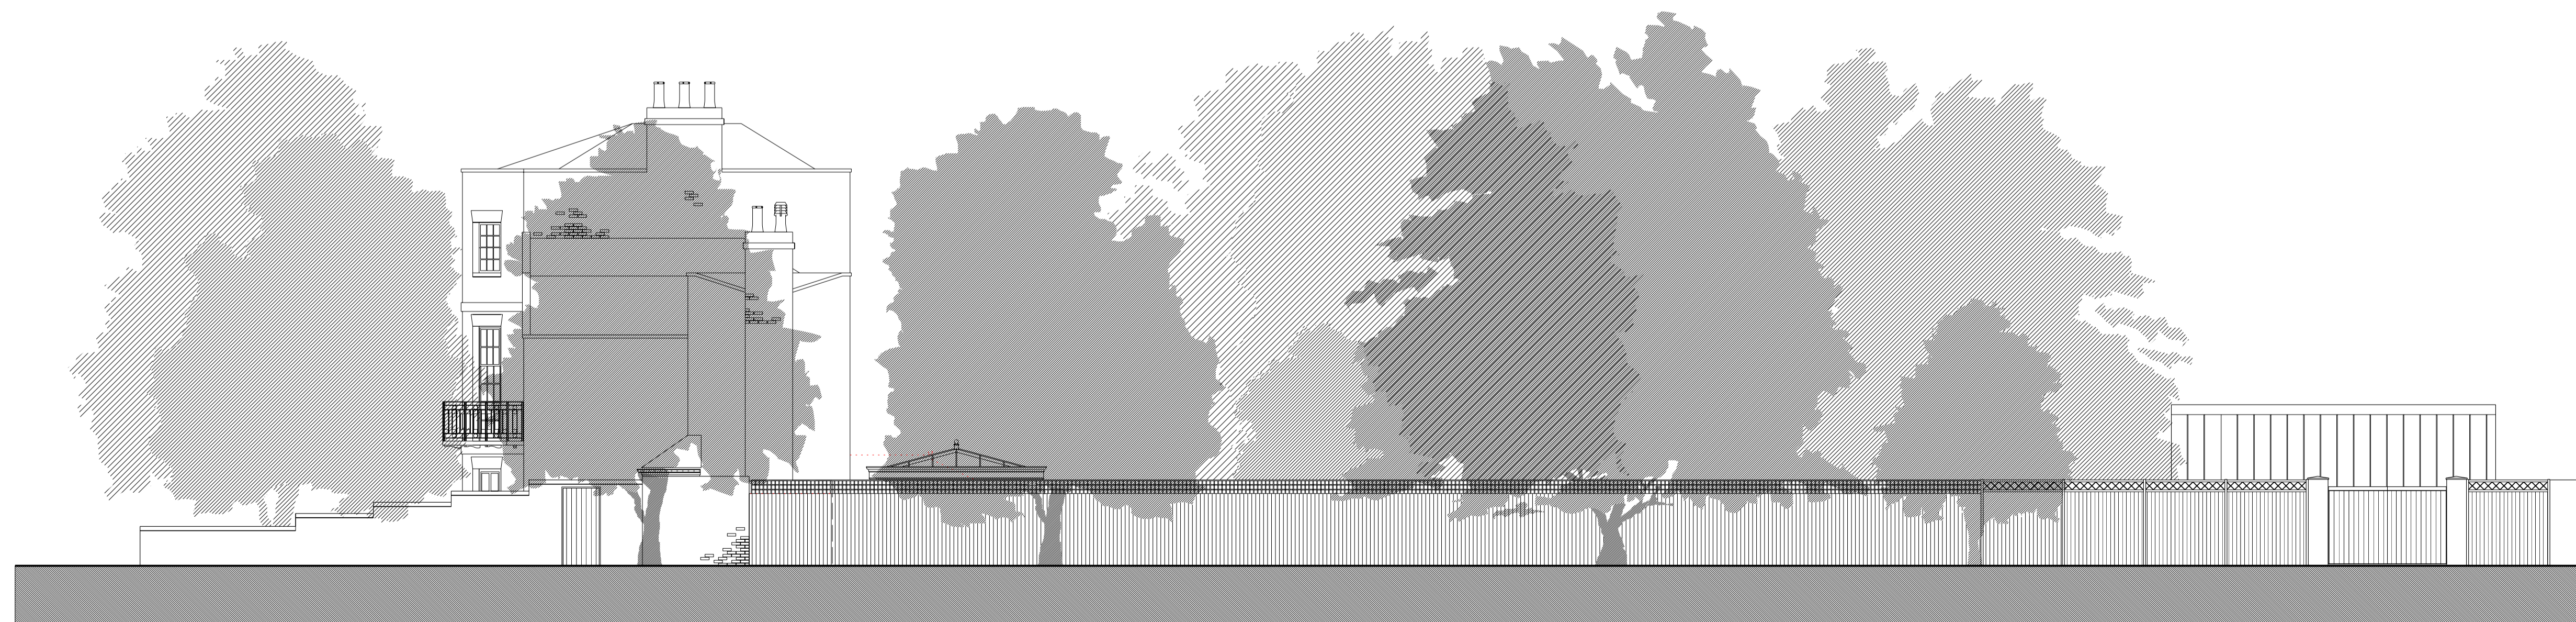

PROPOSED NORTH-WEST ELEVATION (STREET)

B 03/14 PLANNING SIDE
 A 02/14 PLANNING SIDE
 10/14 DETAIL

**MITCHELLTAYLOR
 WORKSHOP**

MR AND MRS MASON
 FOLEY HOUSE, HAMPSTEAD
 EXTENSIONS
 PROPOSED ELEVATIONS

PLANNING JULY 2014 1:100@A1 RM OF

1327 AL(0)06 B

Copyright ©
 MTW Architects - Wharf Studio Wildcombe Hill Bath BA26AA
 01225 789033 www.mitchelltaylorworkshop.co.uk