


0 1 2 3 4 5

53 MEADOWBANK
LONDON NW3 3AY

EXISTING LOWER GROUND FLOOR PLAN

1:50/A3
2014.07.29

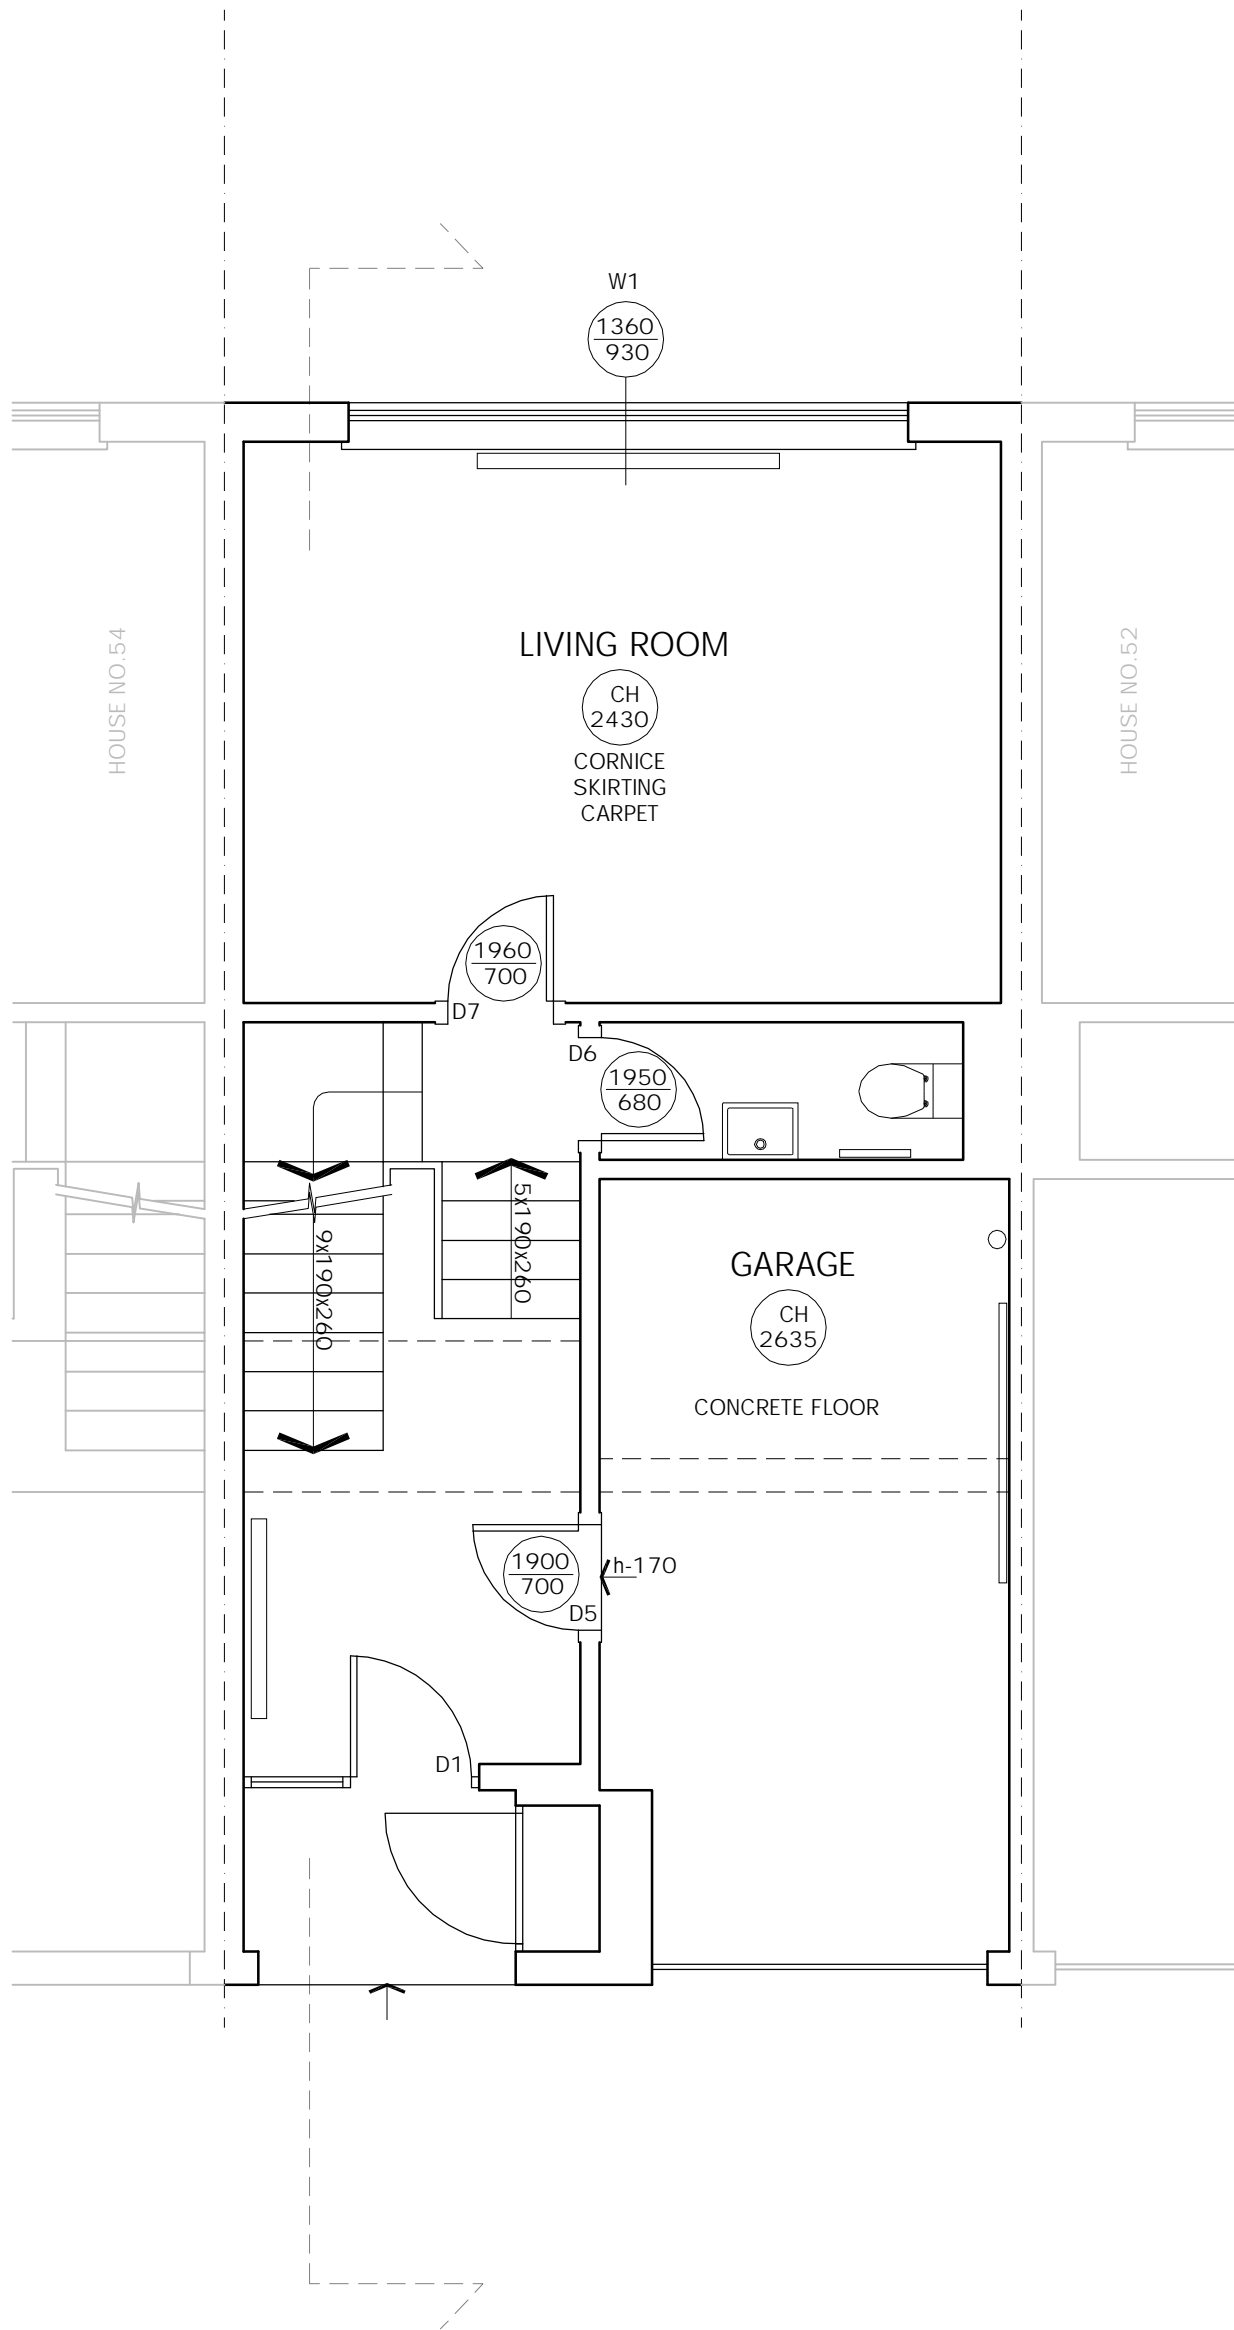



53 MEADOWBANK
LONDON NW3 3AY

EXISTING GROUND FLOOR PLAN

1:50/A3
2014.07.29

M53-EX2



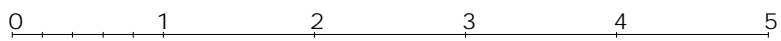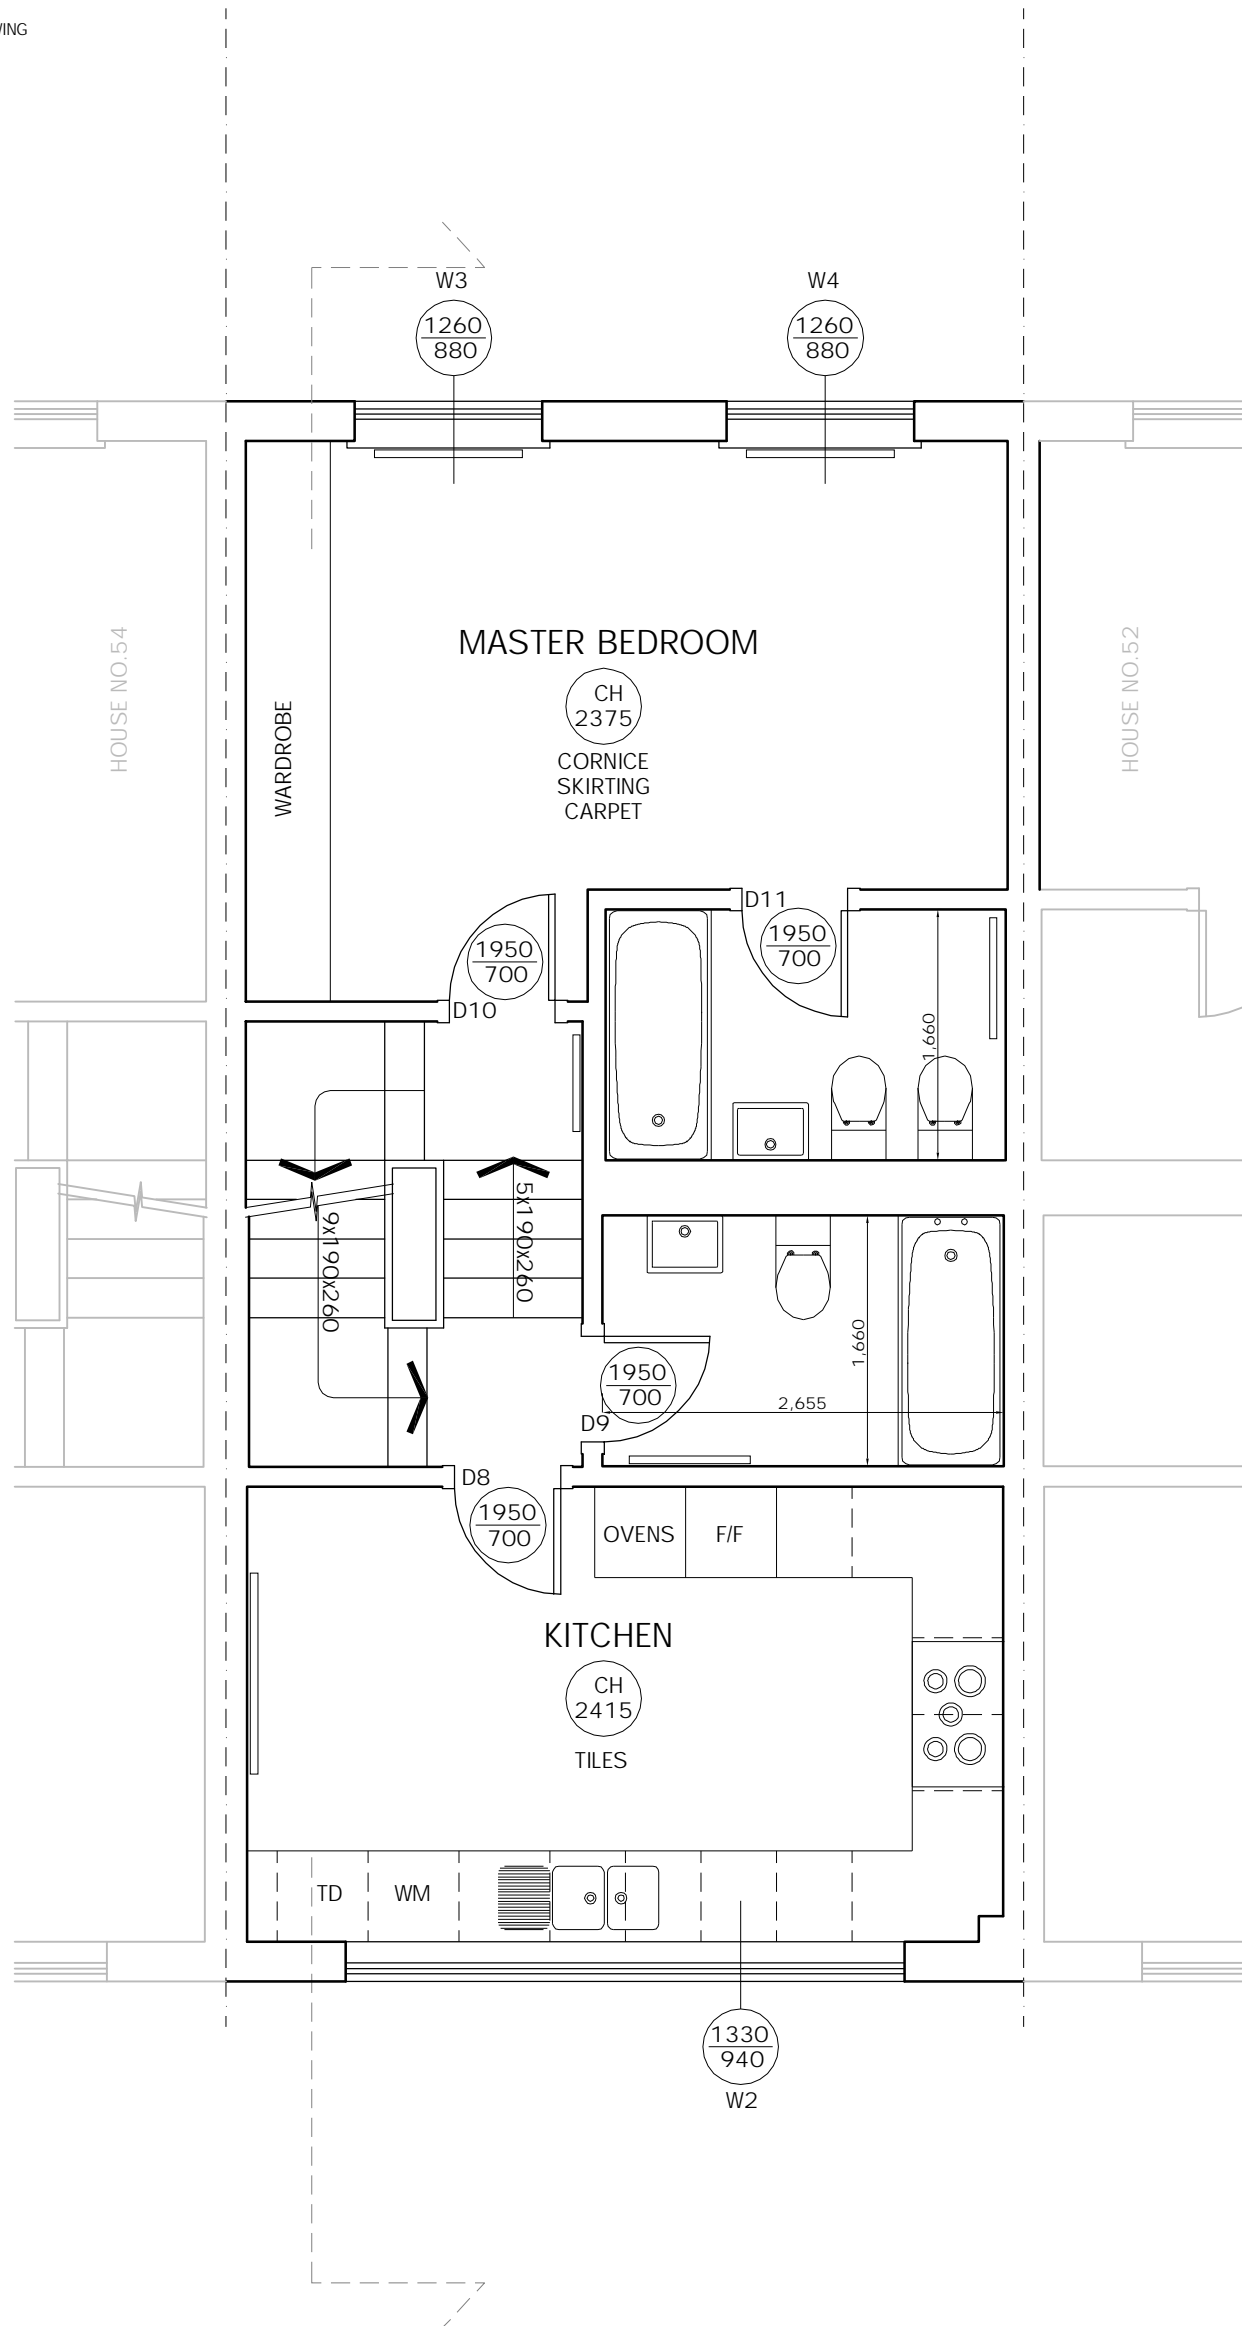


53 MEADOWBANK
LONDON NW3 3AY

EXISTING FIRST FLOOR PLAN

1:50/A3
2014.07.29



M53-EX3

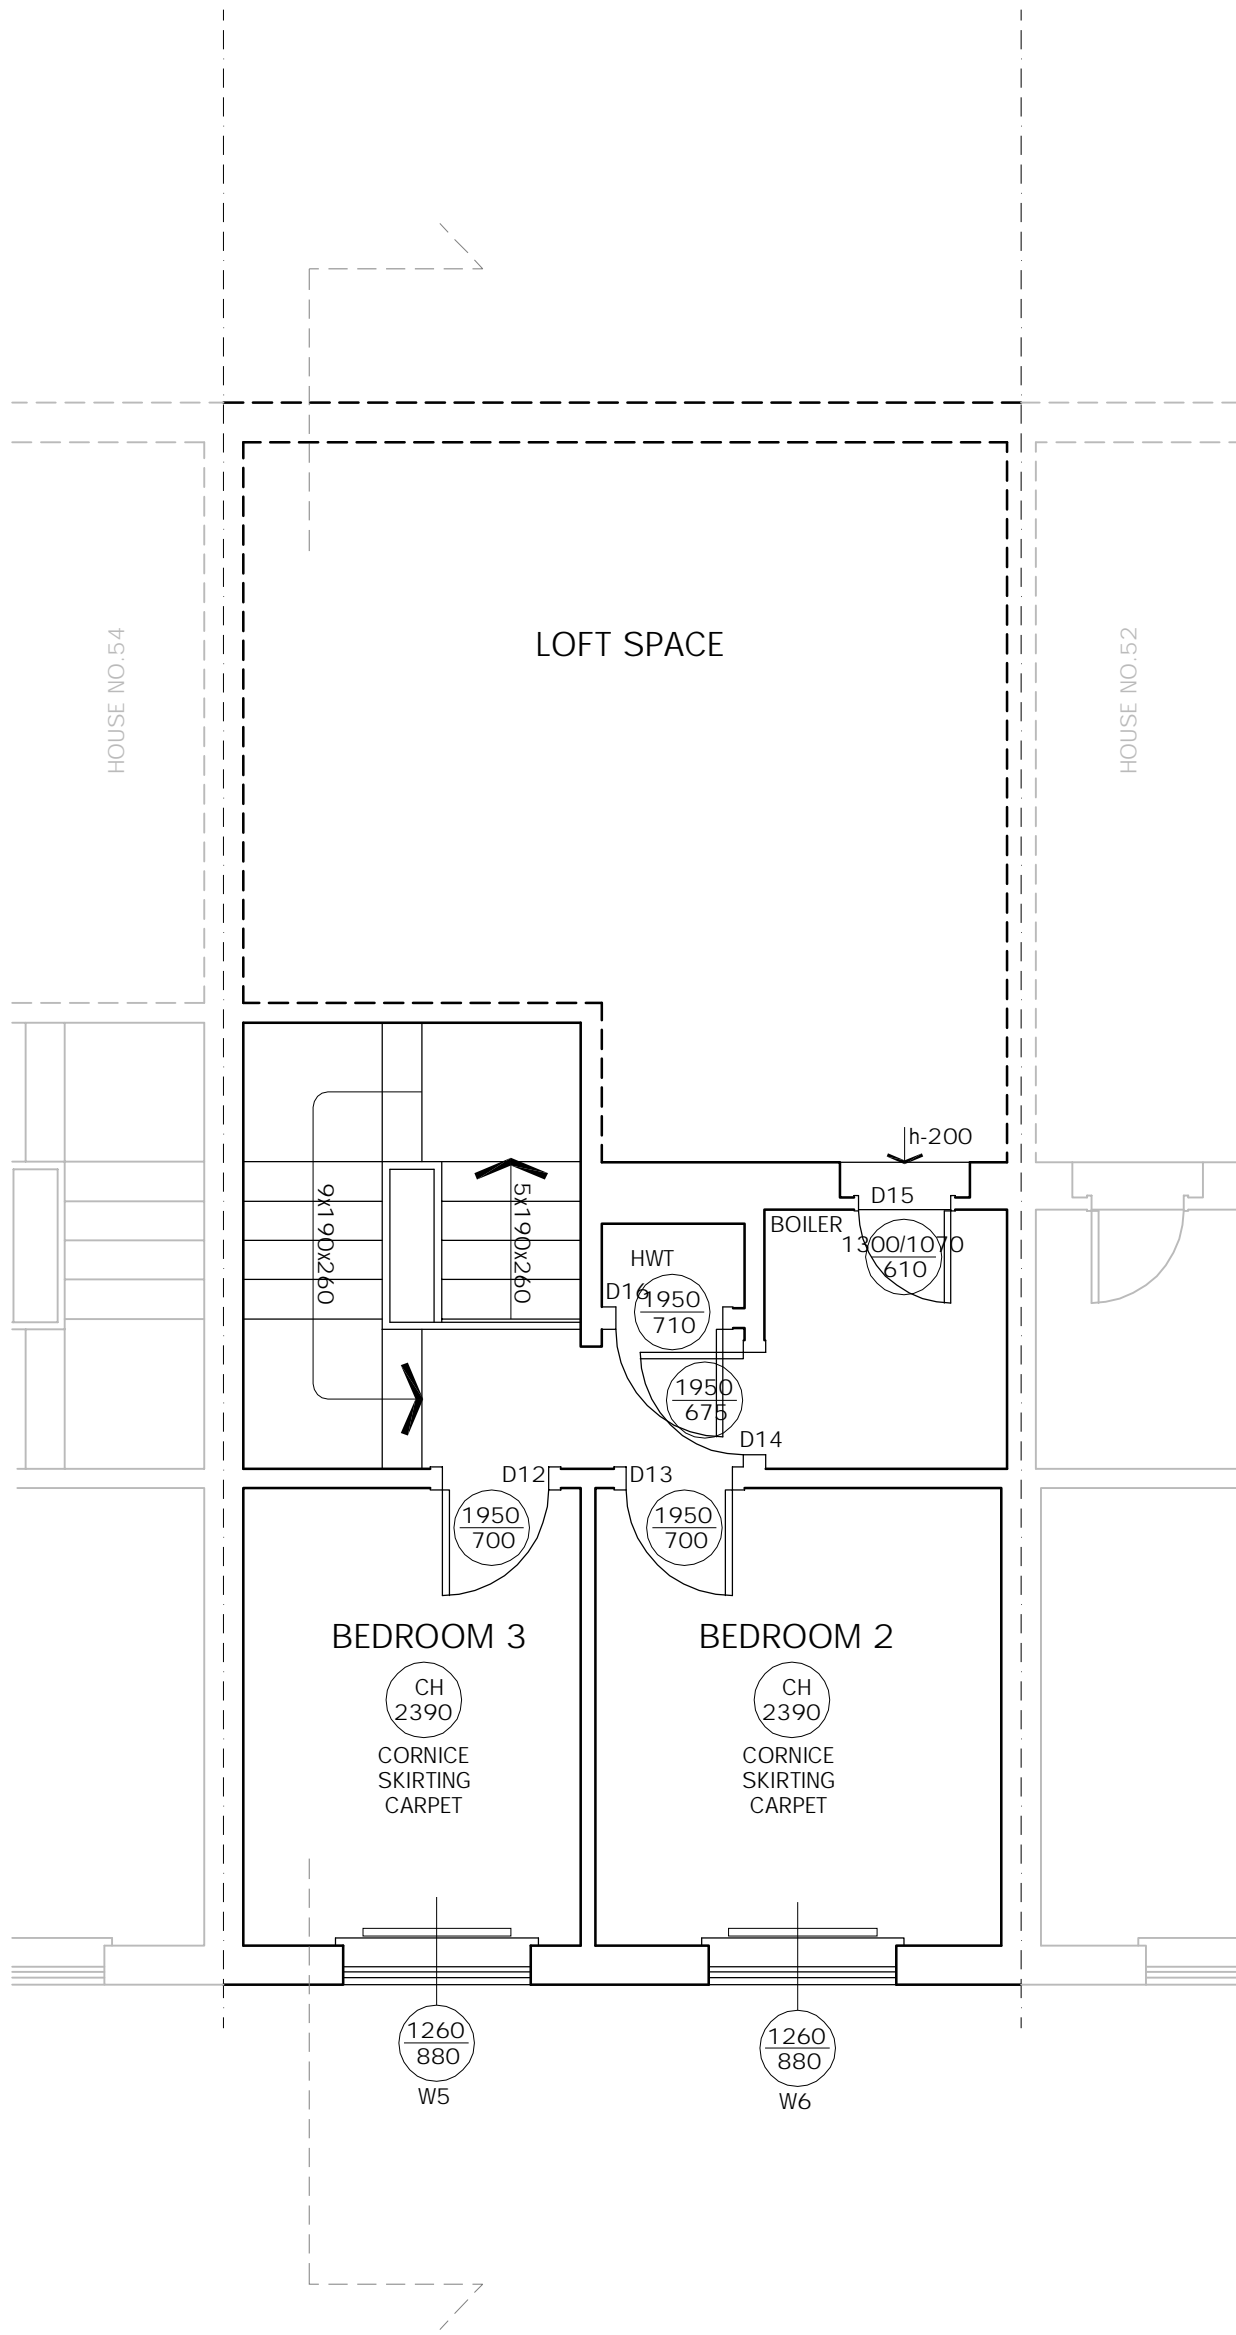

53 MEADOWBANK
LONDON NW3 3AY

EXISTING SECOND FLOOR PLAN

1:50/A3
2014.07.29

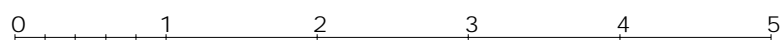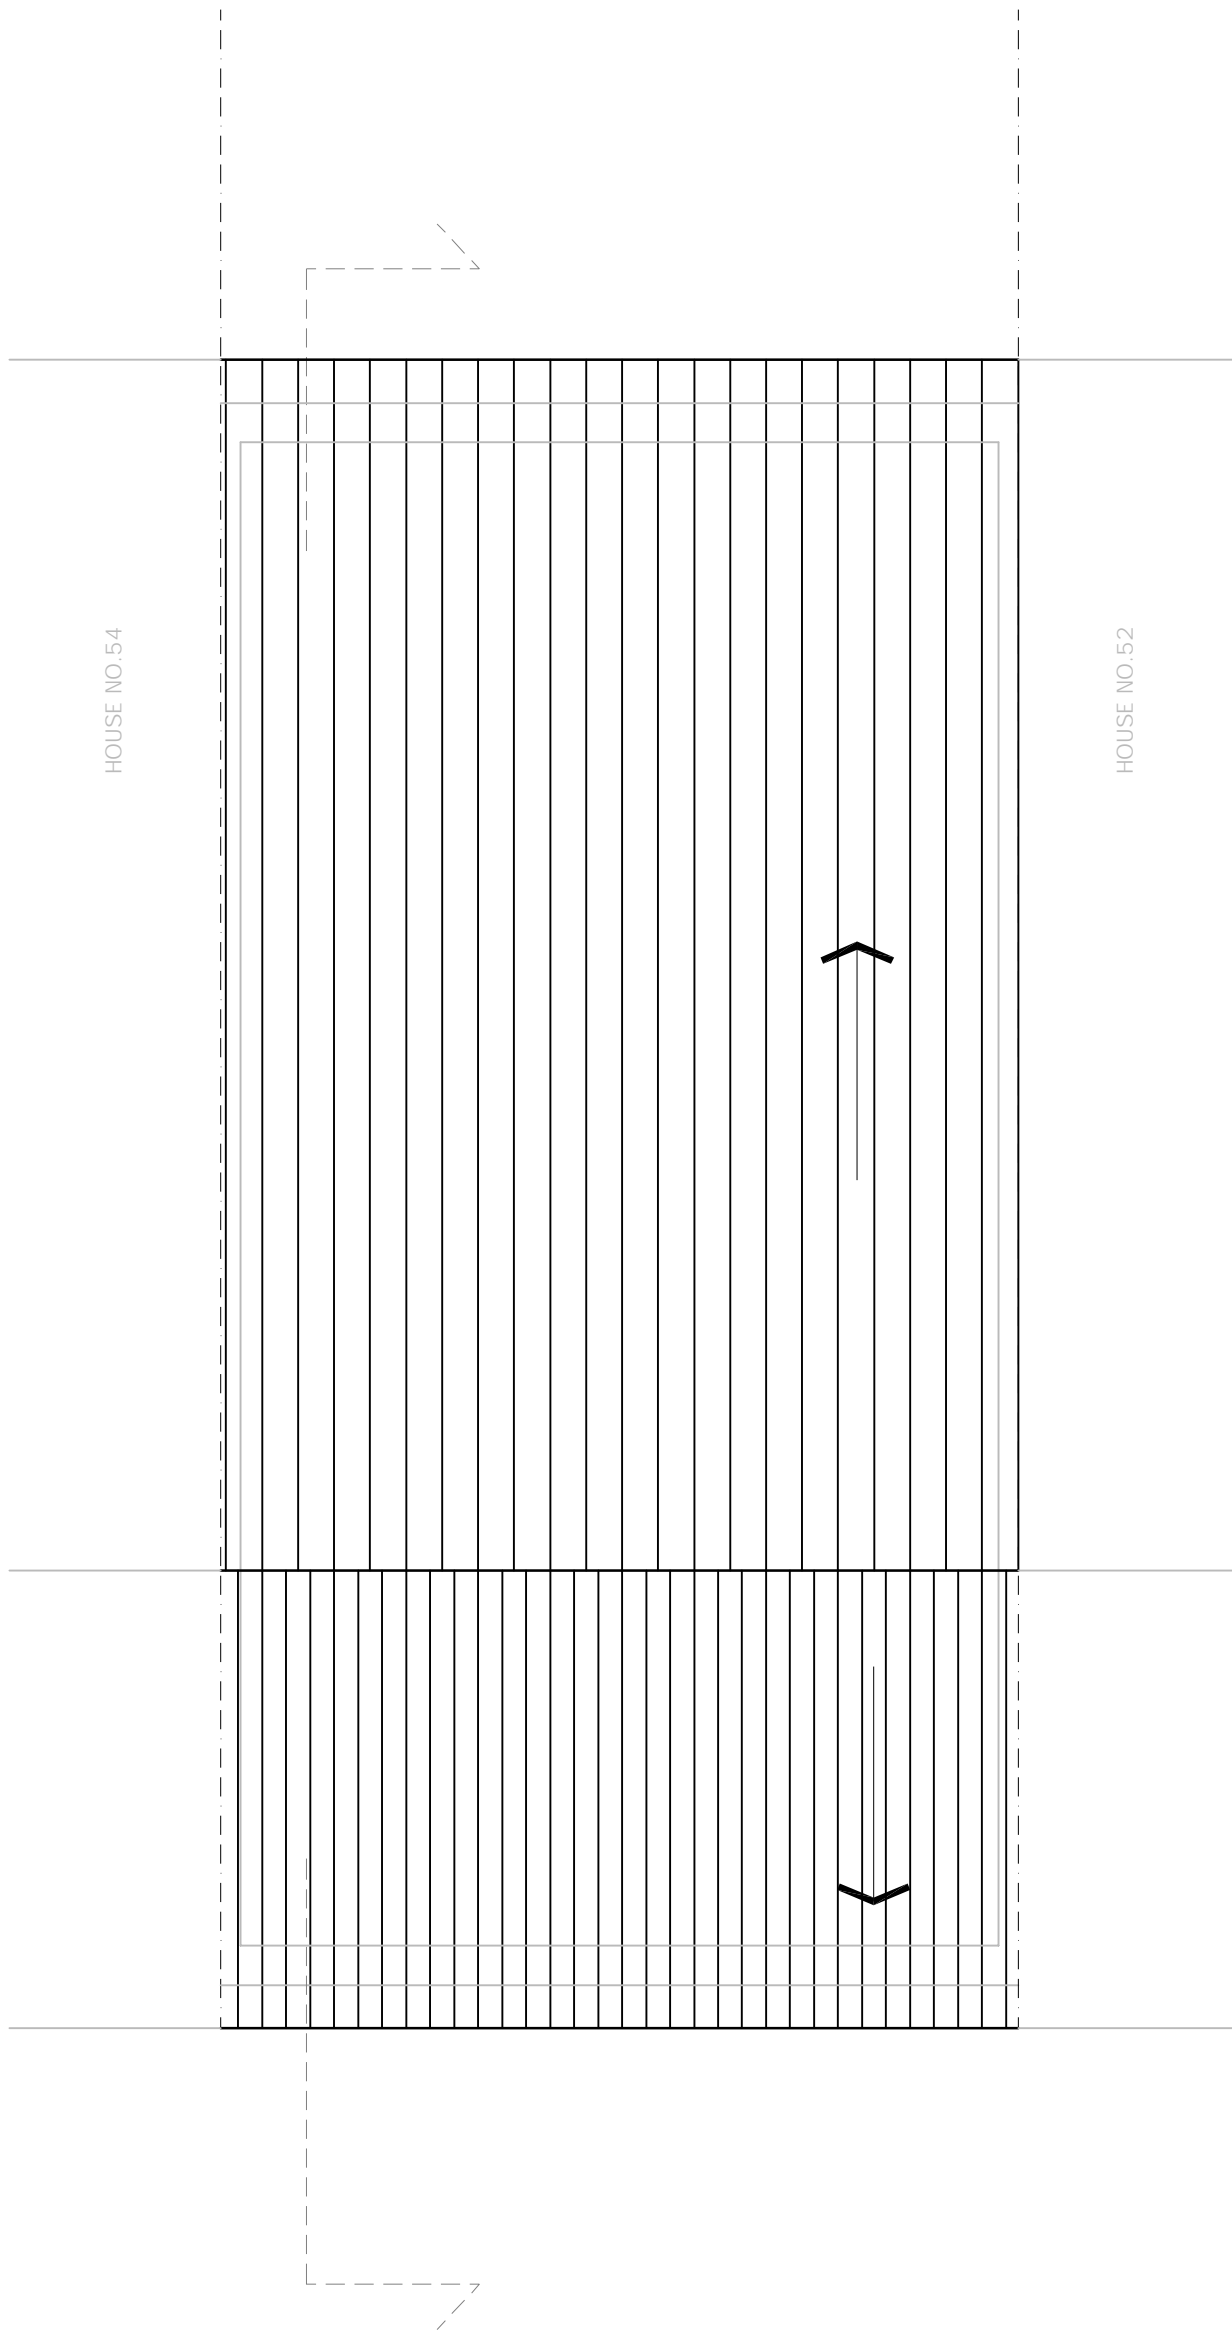


53 MEADOWBANK
LONDON NW3 3AY

EXISTING ROOF PLAN

1:50/A3
2014.07.29

M53-EX5

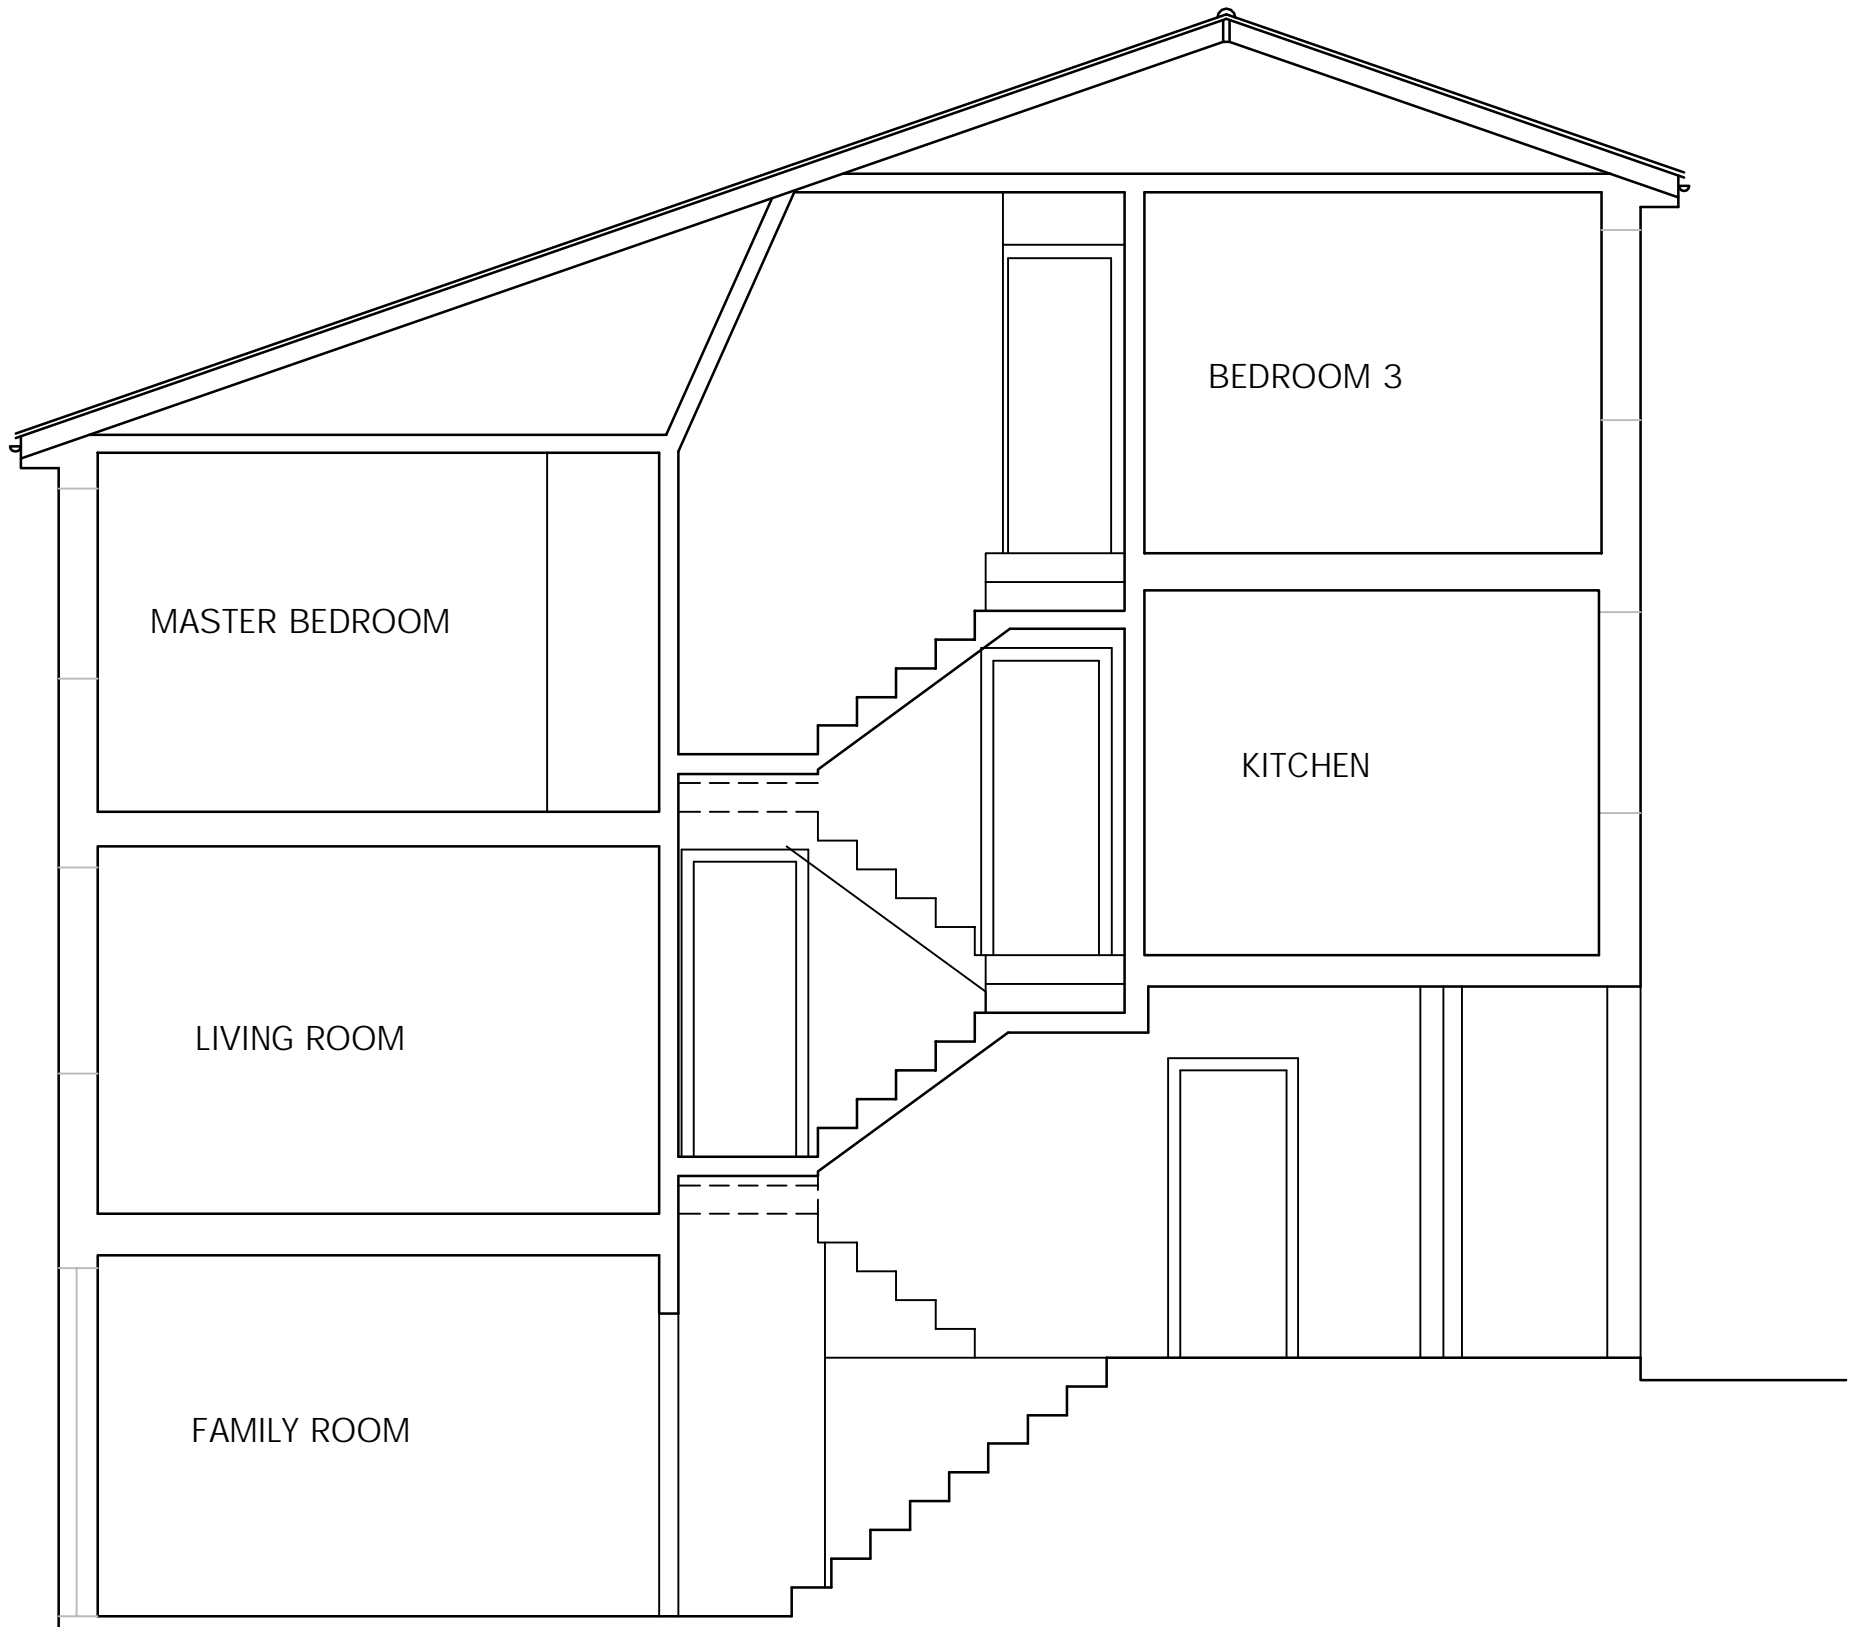


53 MEADOWBANK
LONDON NW3 3AY

EXISTING SECTION

1:50/A3
2014.07.29

M53-EX6



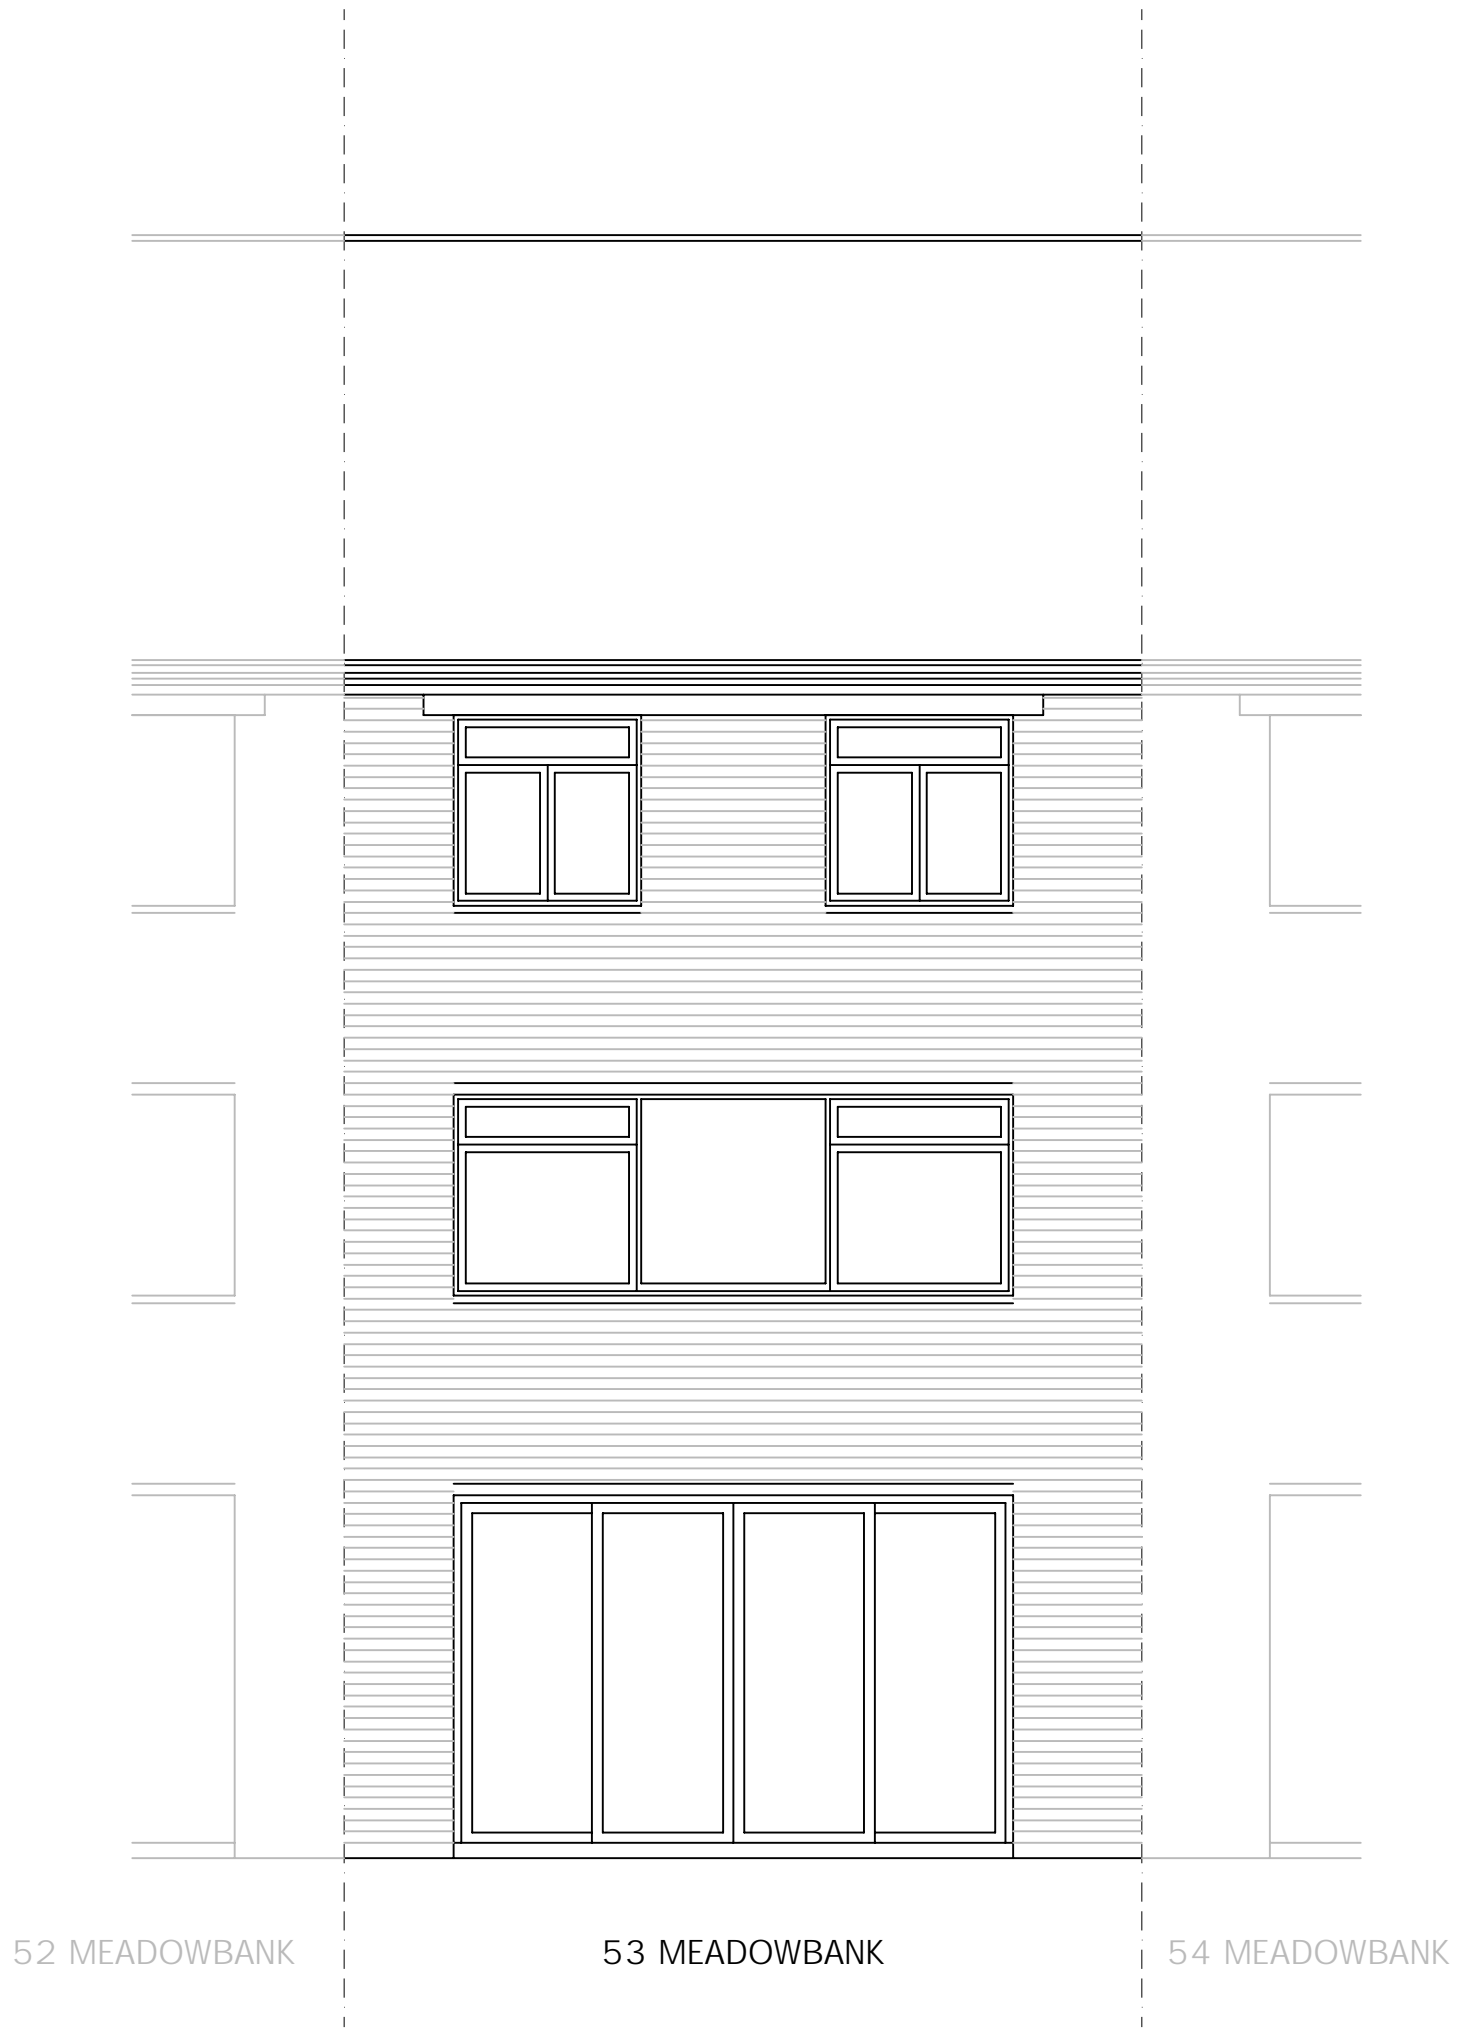

53 MEADOWBANK
LONDON NW3 3AY

EXISTING REAR ELEVATION

1:50/A3
2014.07.29

M53-EX8