




--- WALLS TO BE REMOVED

/// NEW WALLS

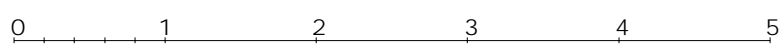

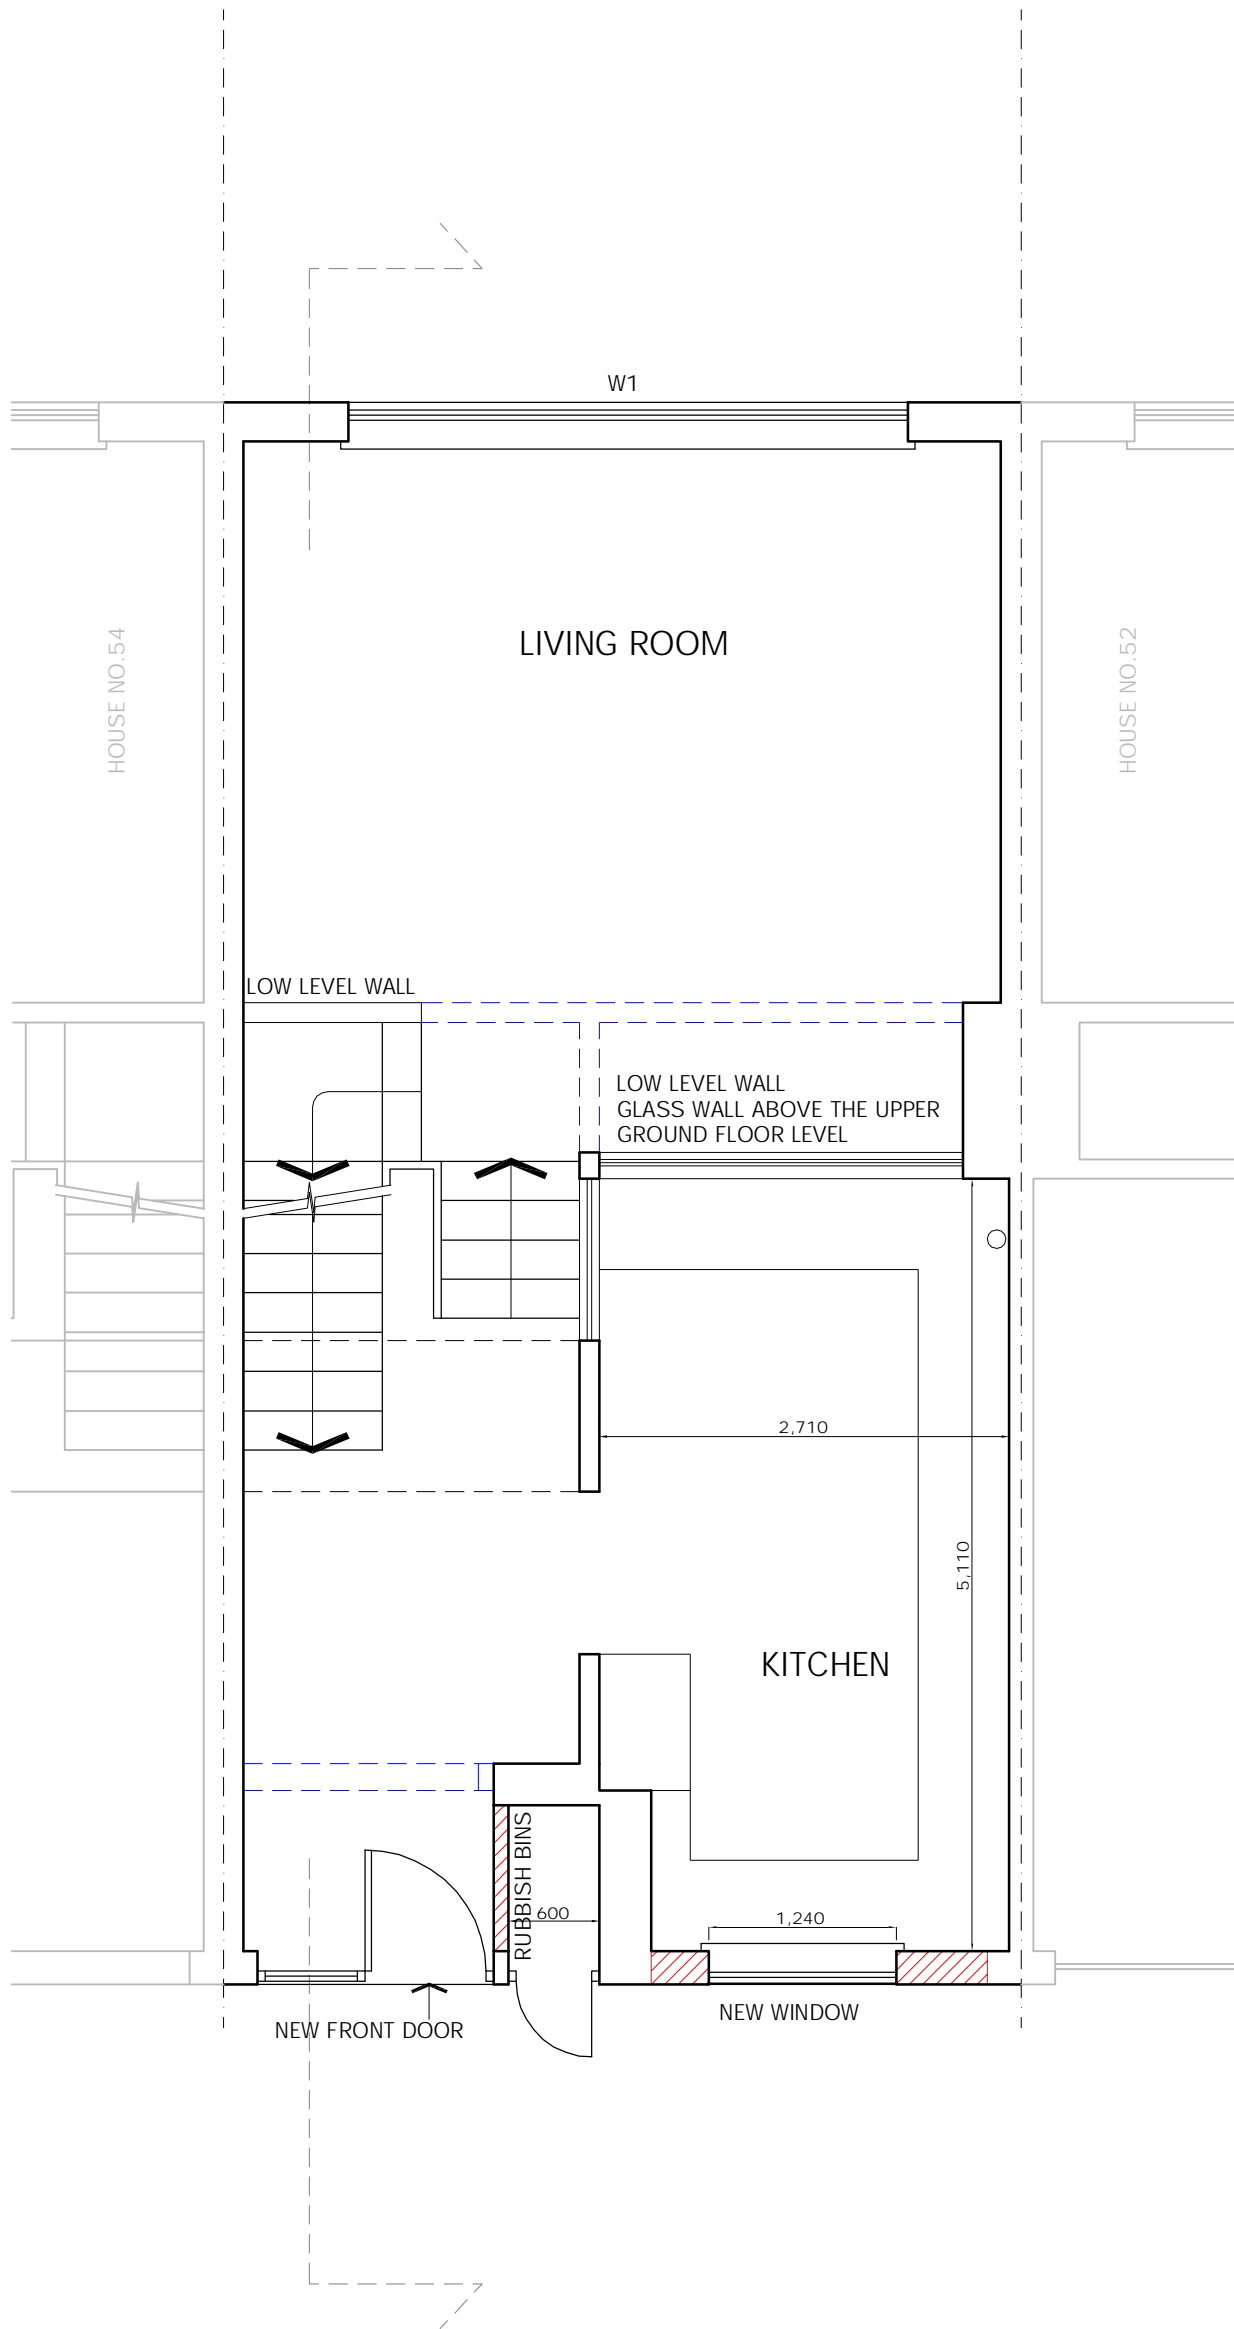

--- WALLS TO BE REMOVED
/// NEW WALLS

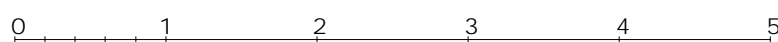


53 MEADOWBANK
LONDON NW3 3AY

PROPOSED GROUND FLOOR PLAN

1:50/A3
2014.07.29


M53-PD2

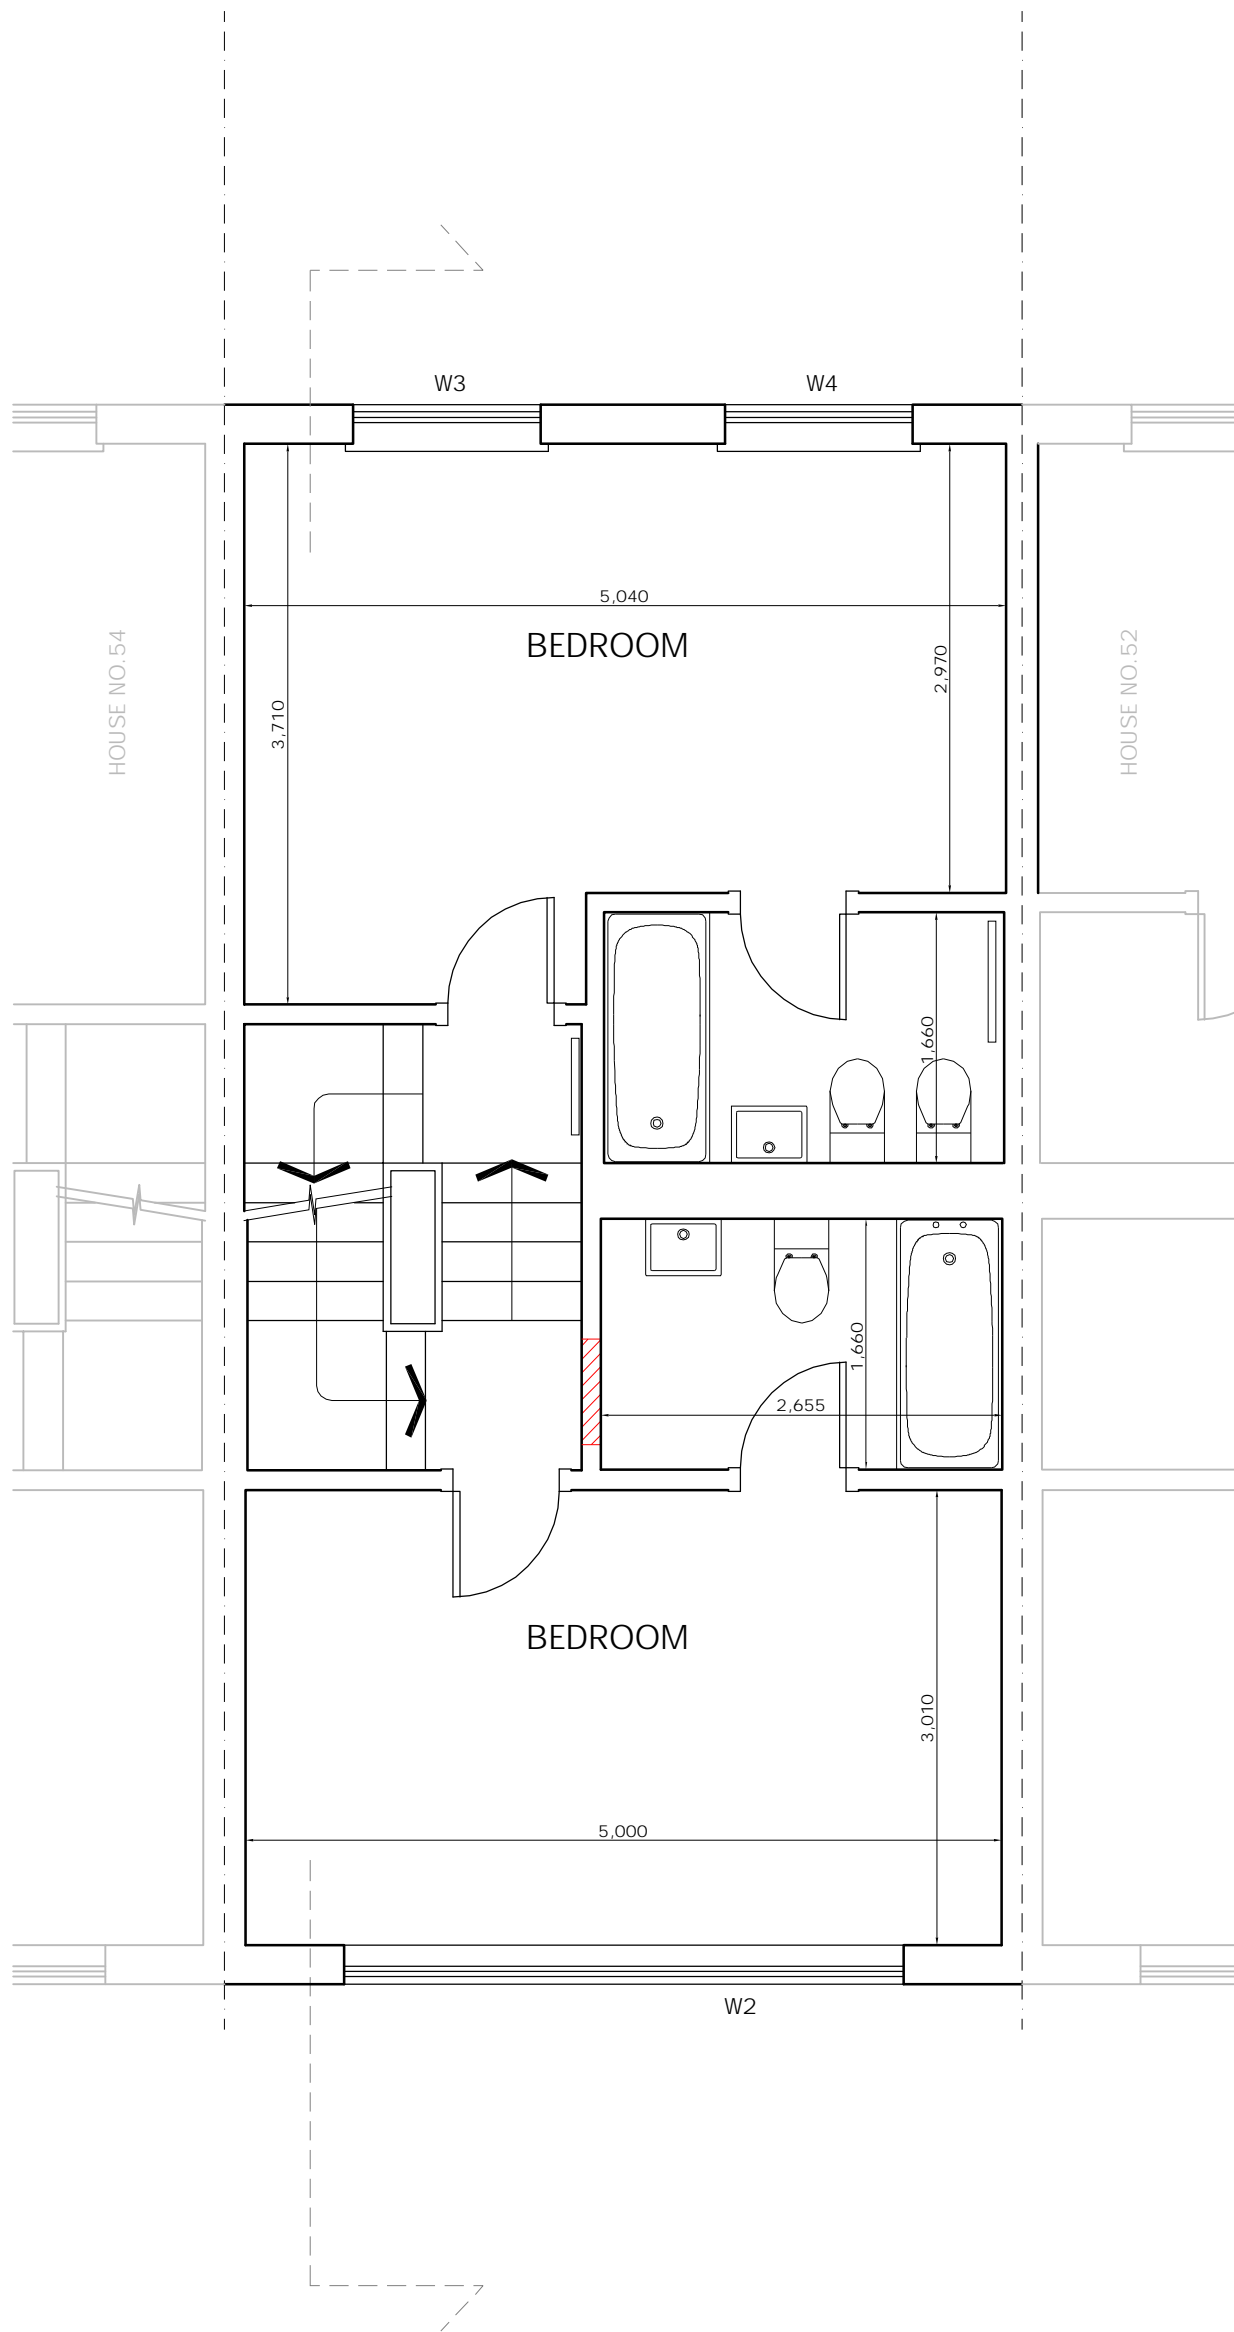

53 MEADOWBANK
LONDON NW3 3AY

PROPOSED FIRST FLOOR PLAN

1:50/A3
2014.07.29

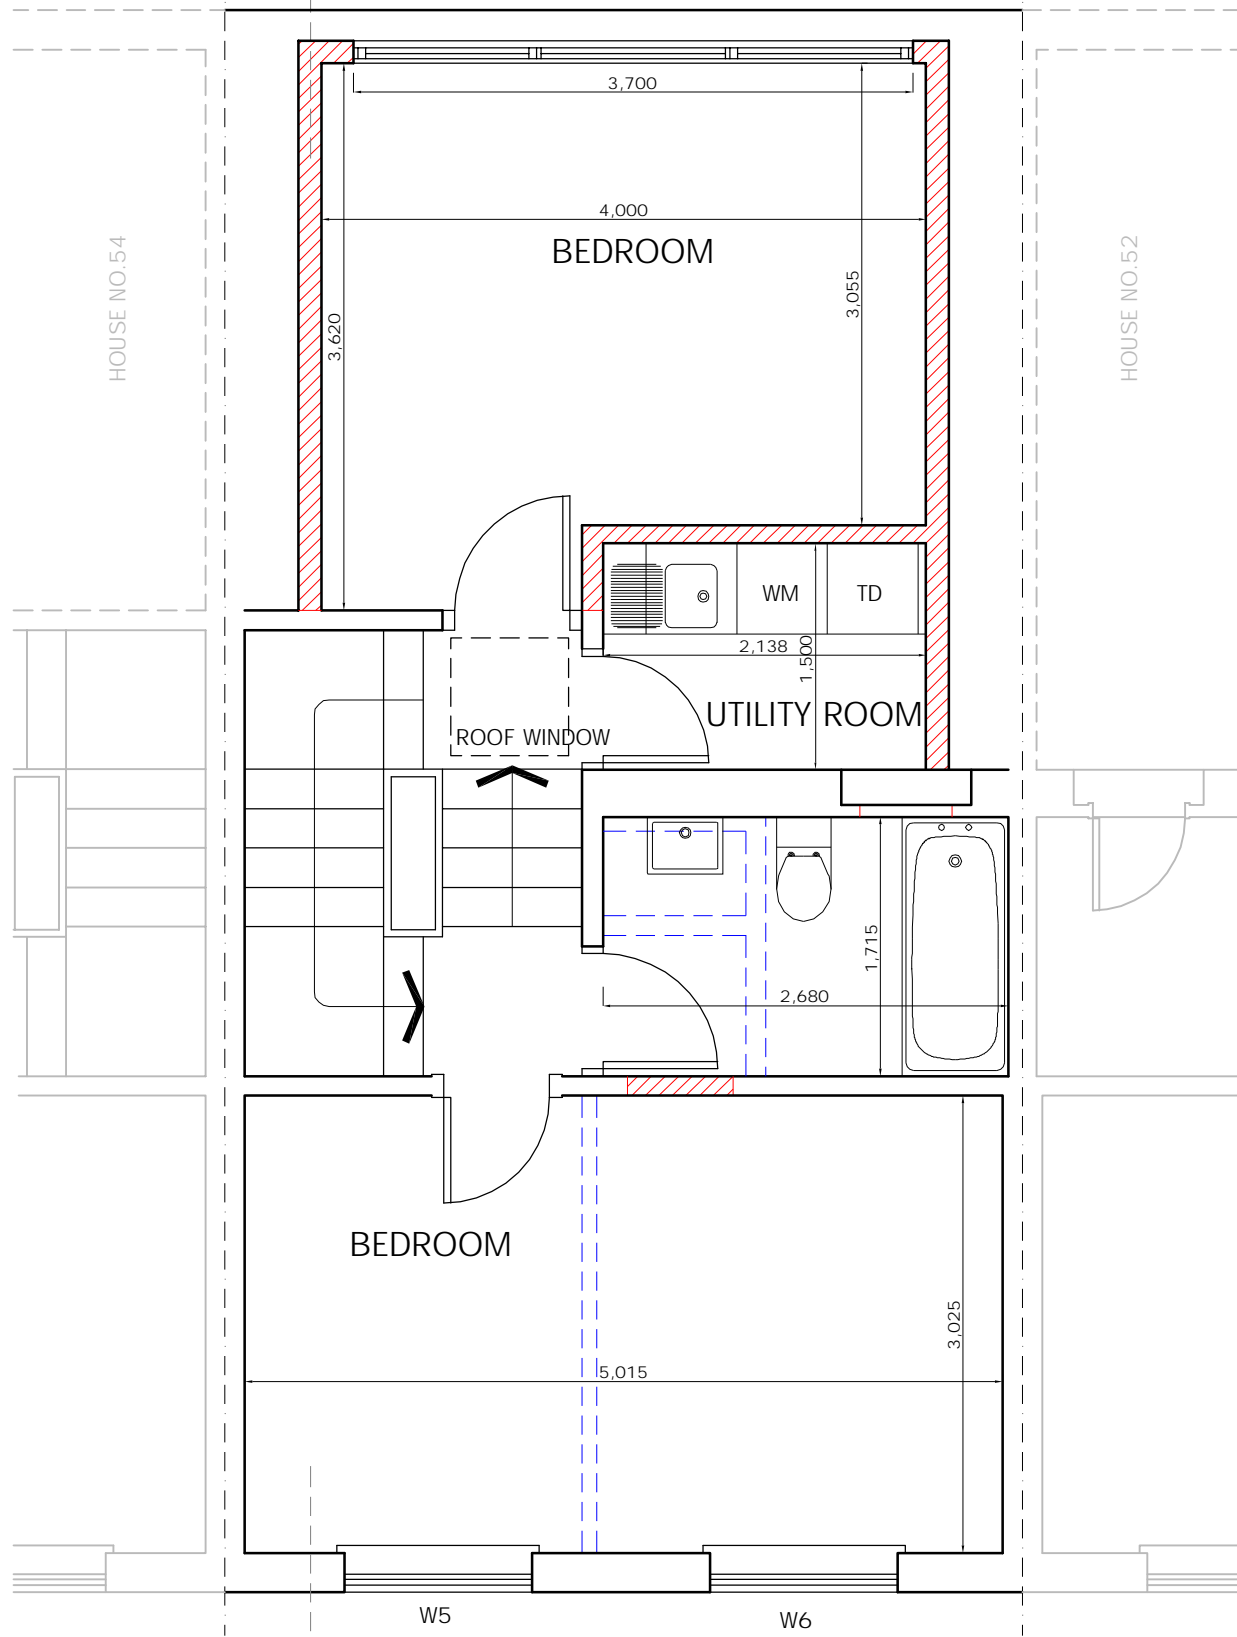


--- WALLS TO BE REMOVED
/// NEW WALLS



53 MEADOWBANK
LONDON NW3 3AY

PROPOSED SECOND FLOOR PLAN

1:50/A3
2014.07.29

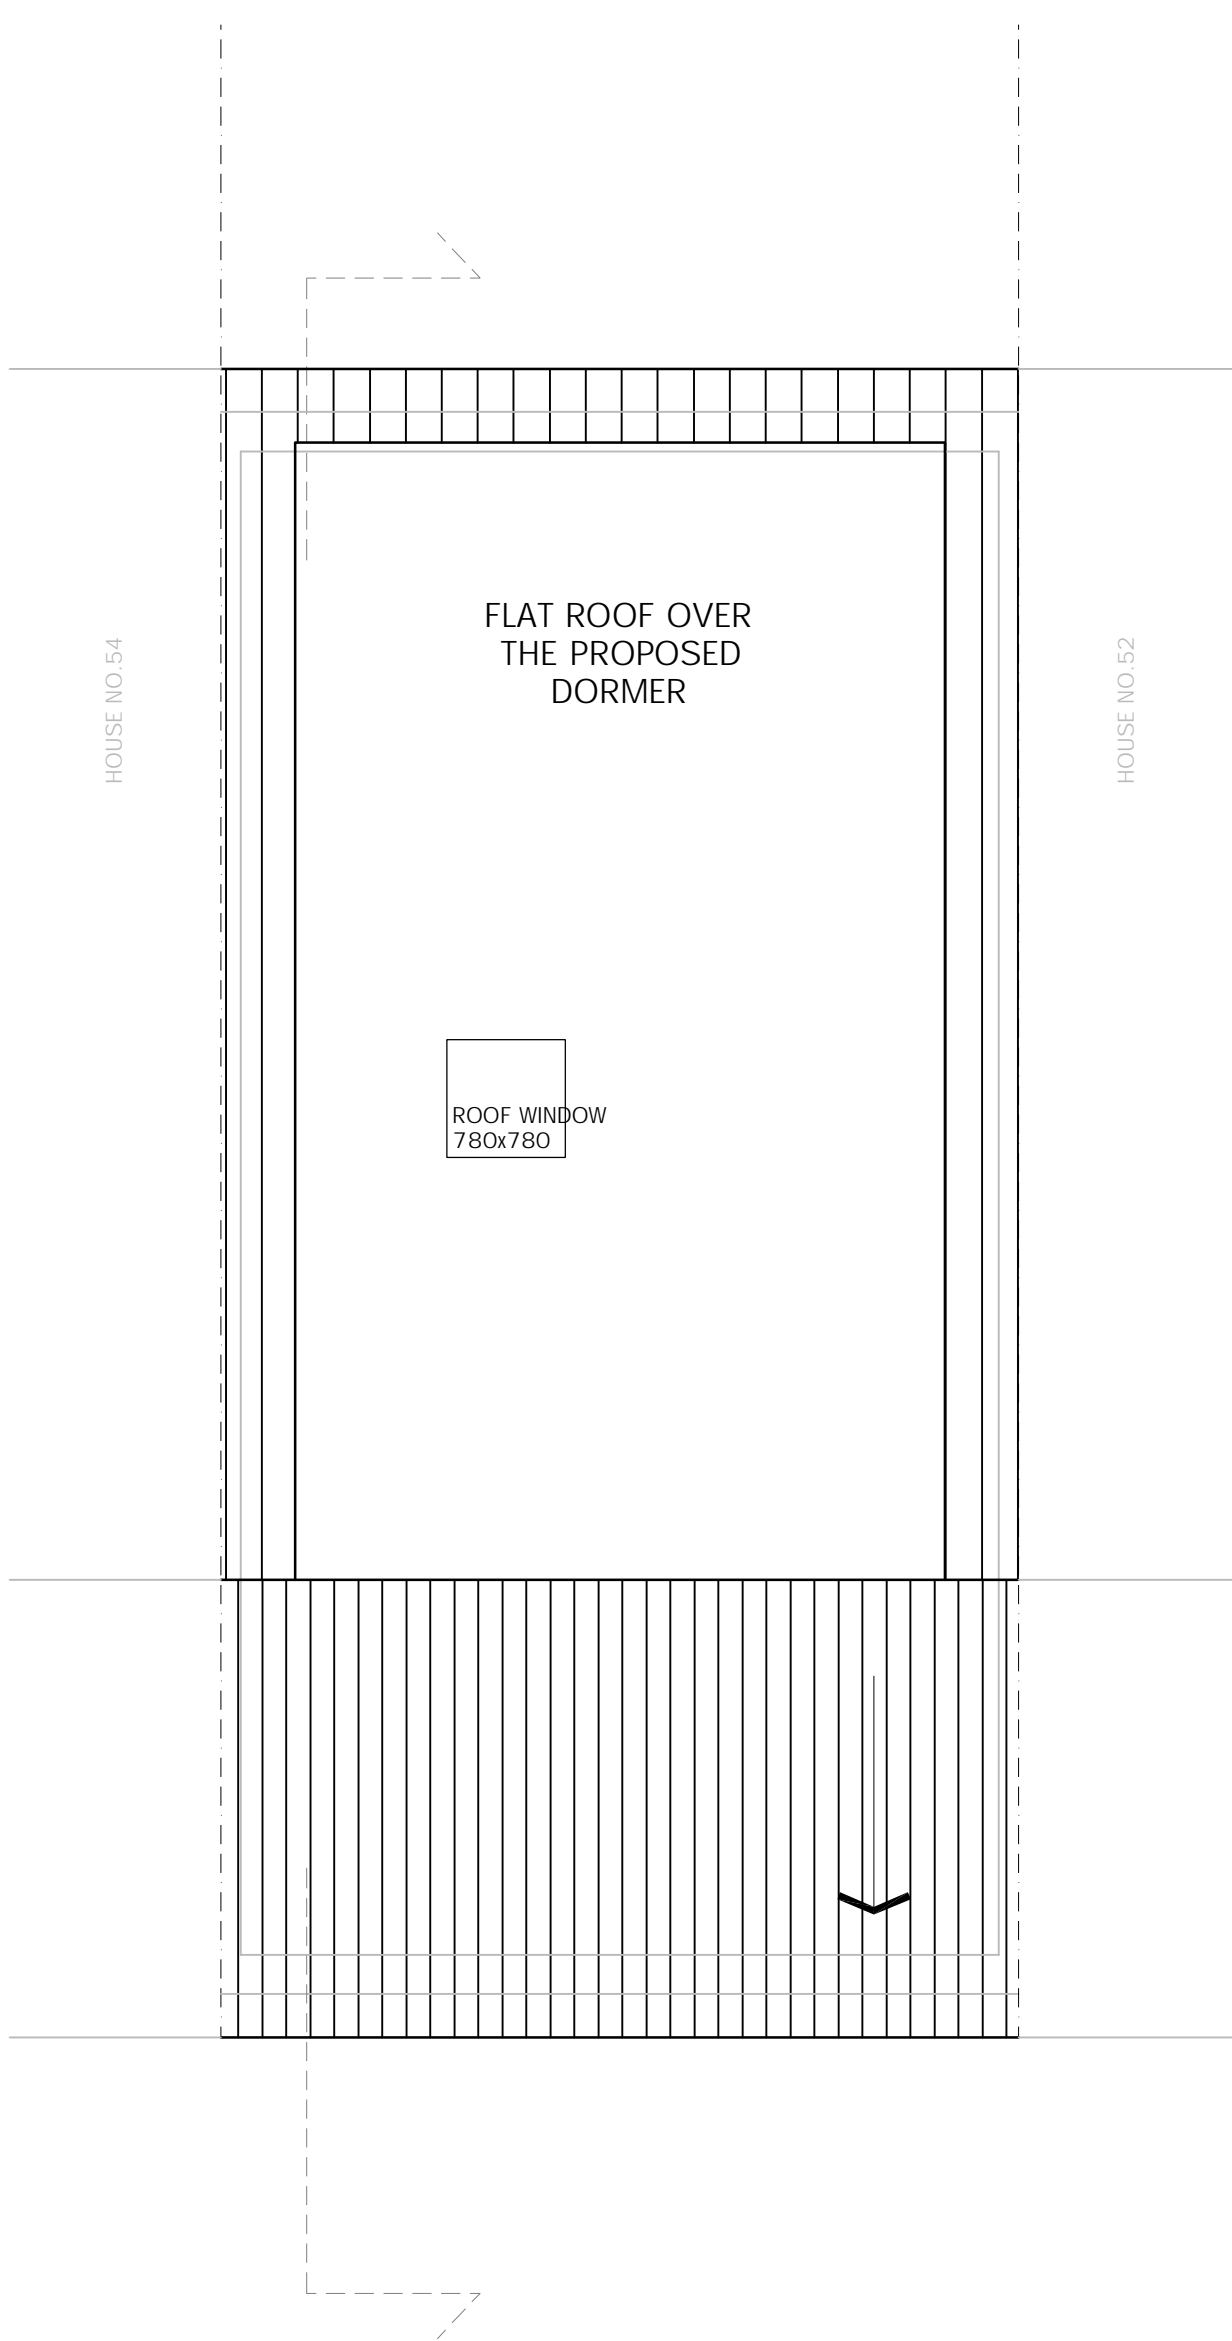


53 MEADOWBANK
LONDON NW3 3AY

PROPOSED ROOF PLAN

1:50/A3
2014.07.29

M53-PD5

PROPOSED DORMER 40 M.3

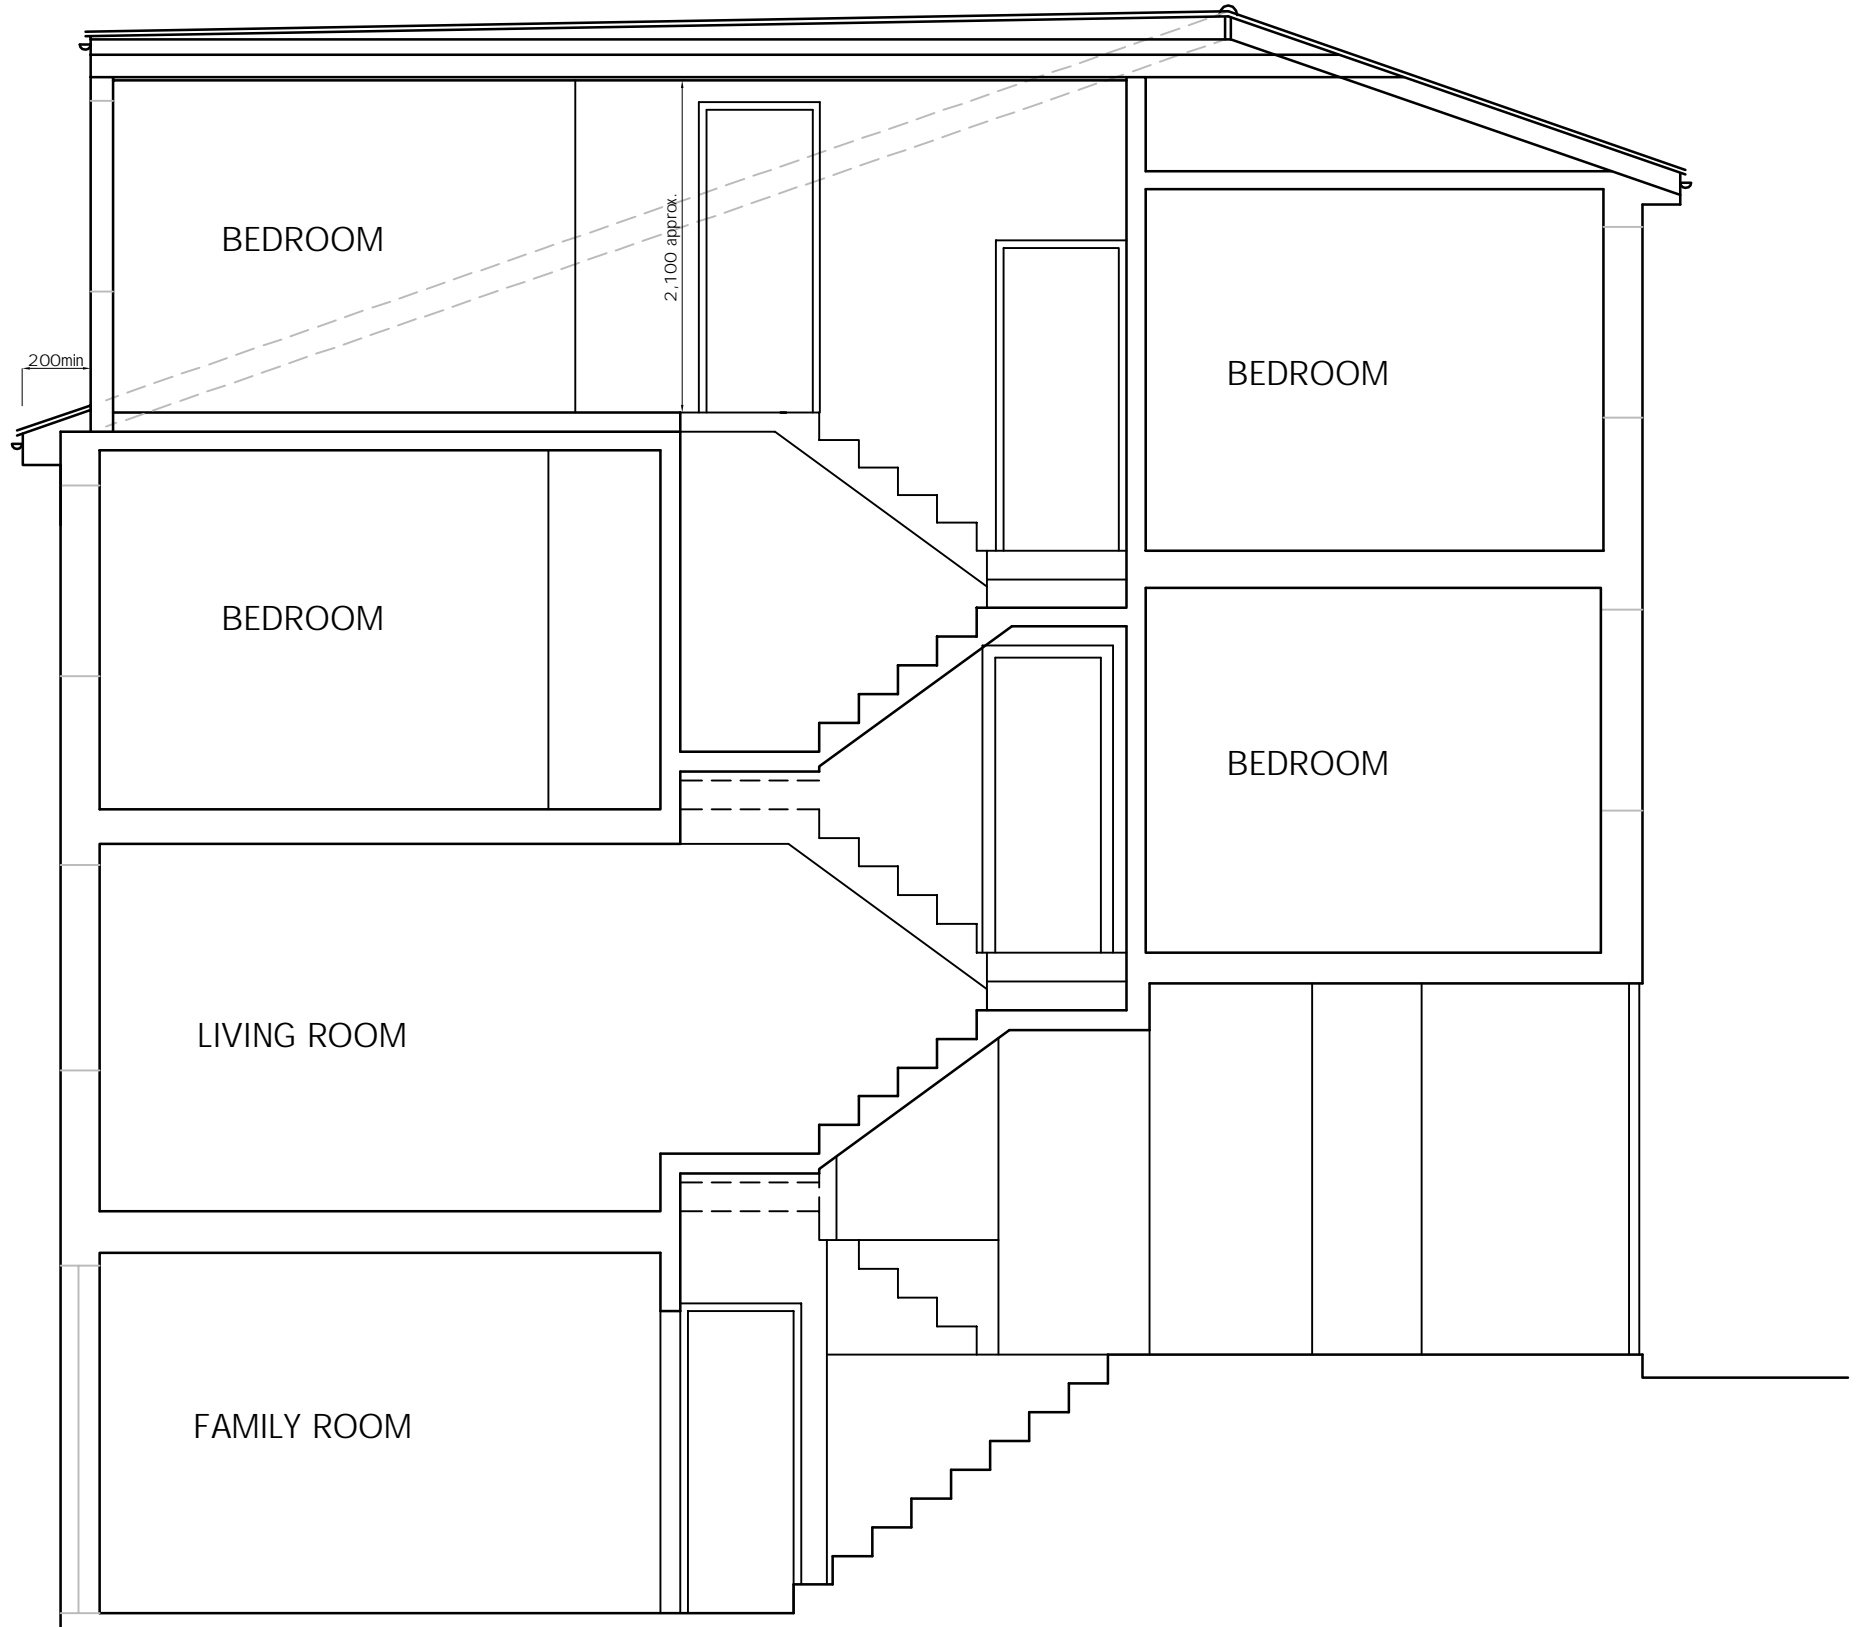

53 MEADOWBANK
LONDON NW3 3AY

PROPOSED SECTION

1:50/A3
2014.07.29

t 020 75869624
m 07985 035333
KasiaWhitfield@gmail.com

KASIA WHITFIELD
design consultant

M53-PD6



54 MEADOWBANK

53 MEADOWBANK


52 MEADOWBANK



53 MEADOWBANK
LONDON NW3 3AY

PROPOSED FRONT ELEVATION

1:50/A3
2014.07.29

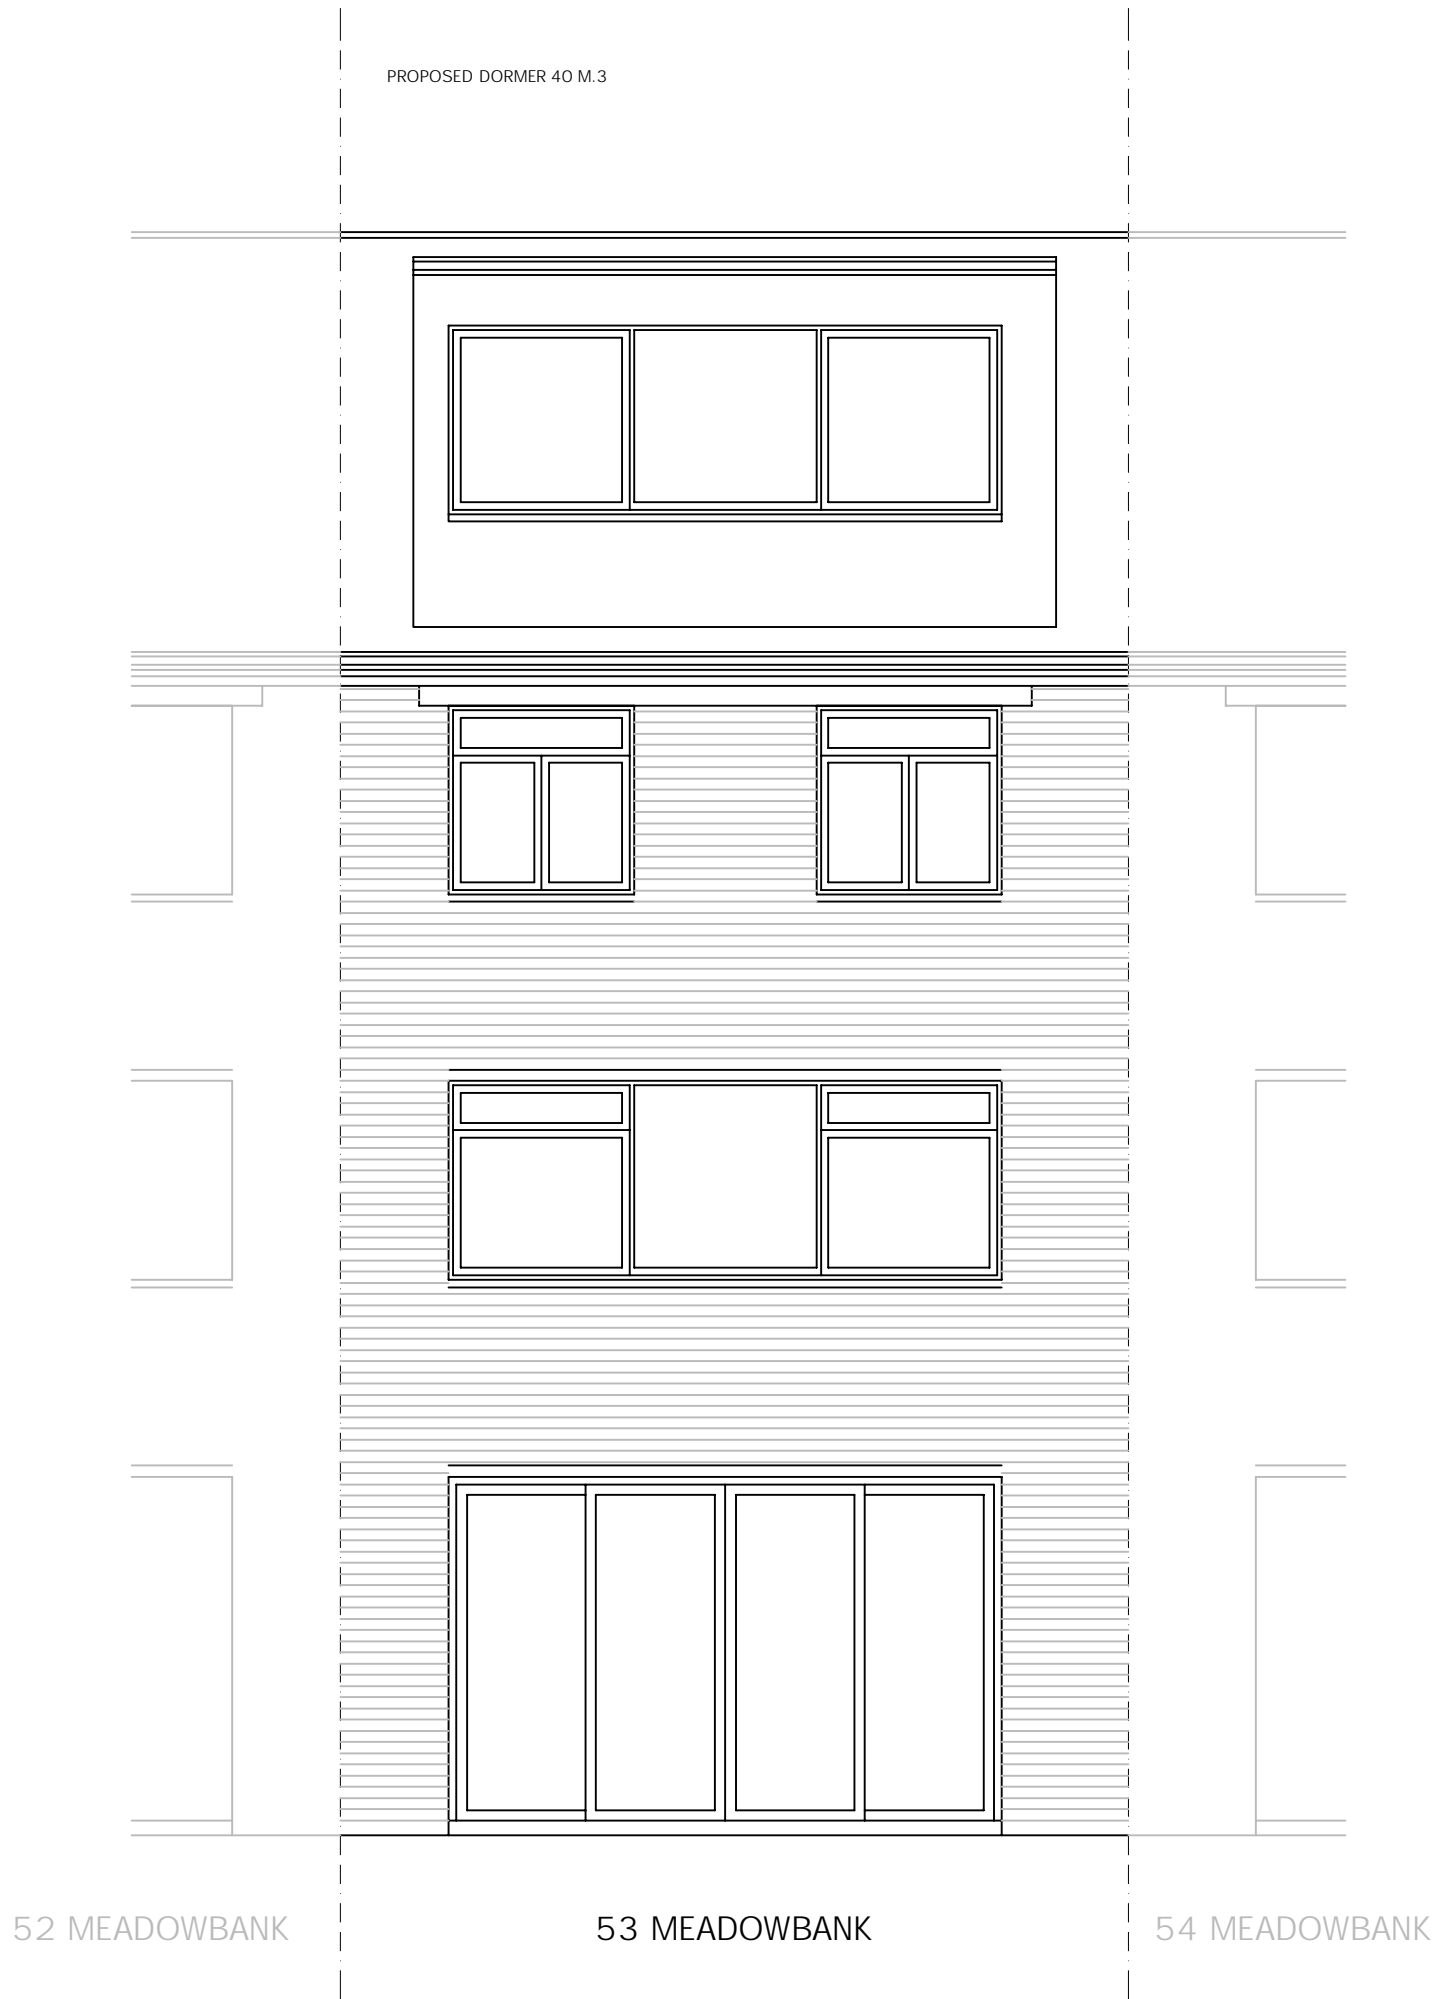

53 MEADOWBANK
LONDON NW3 3AY

PROPOSED REAR ELEVATION

1:50/A3
2014.07.29

M53-PD8