




DETAIL A

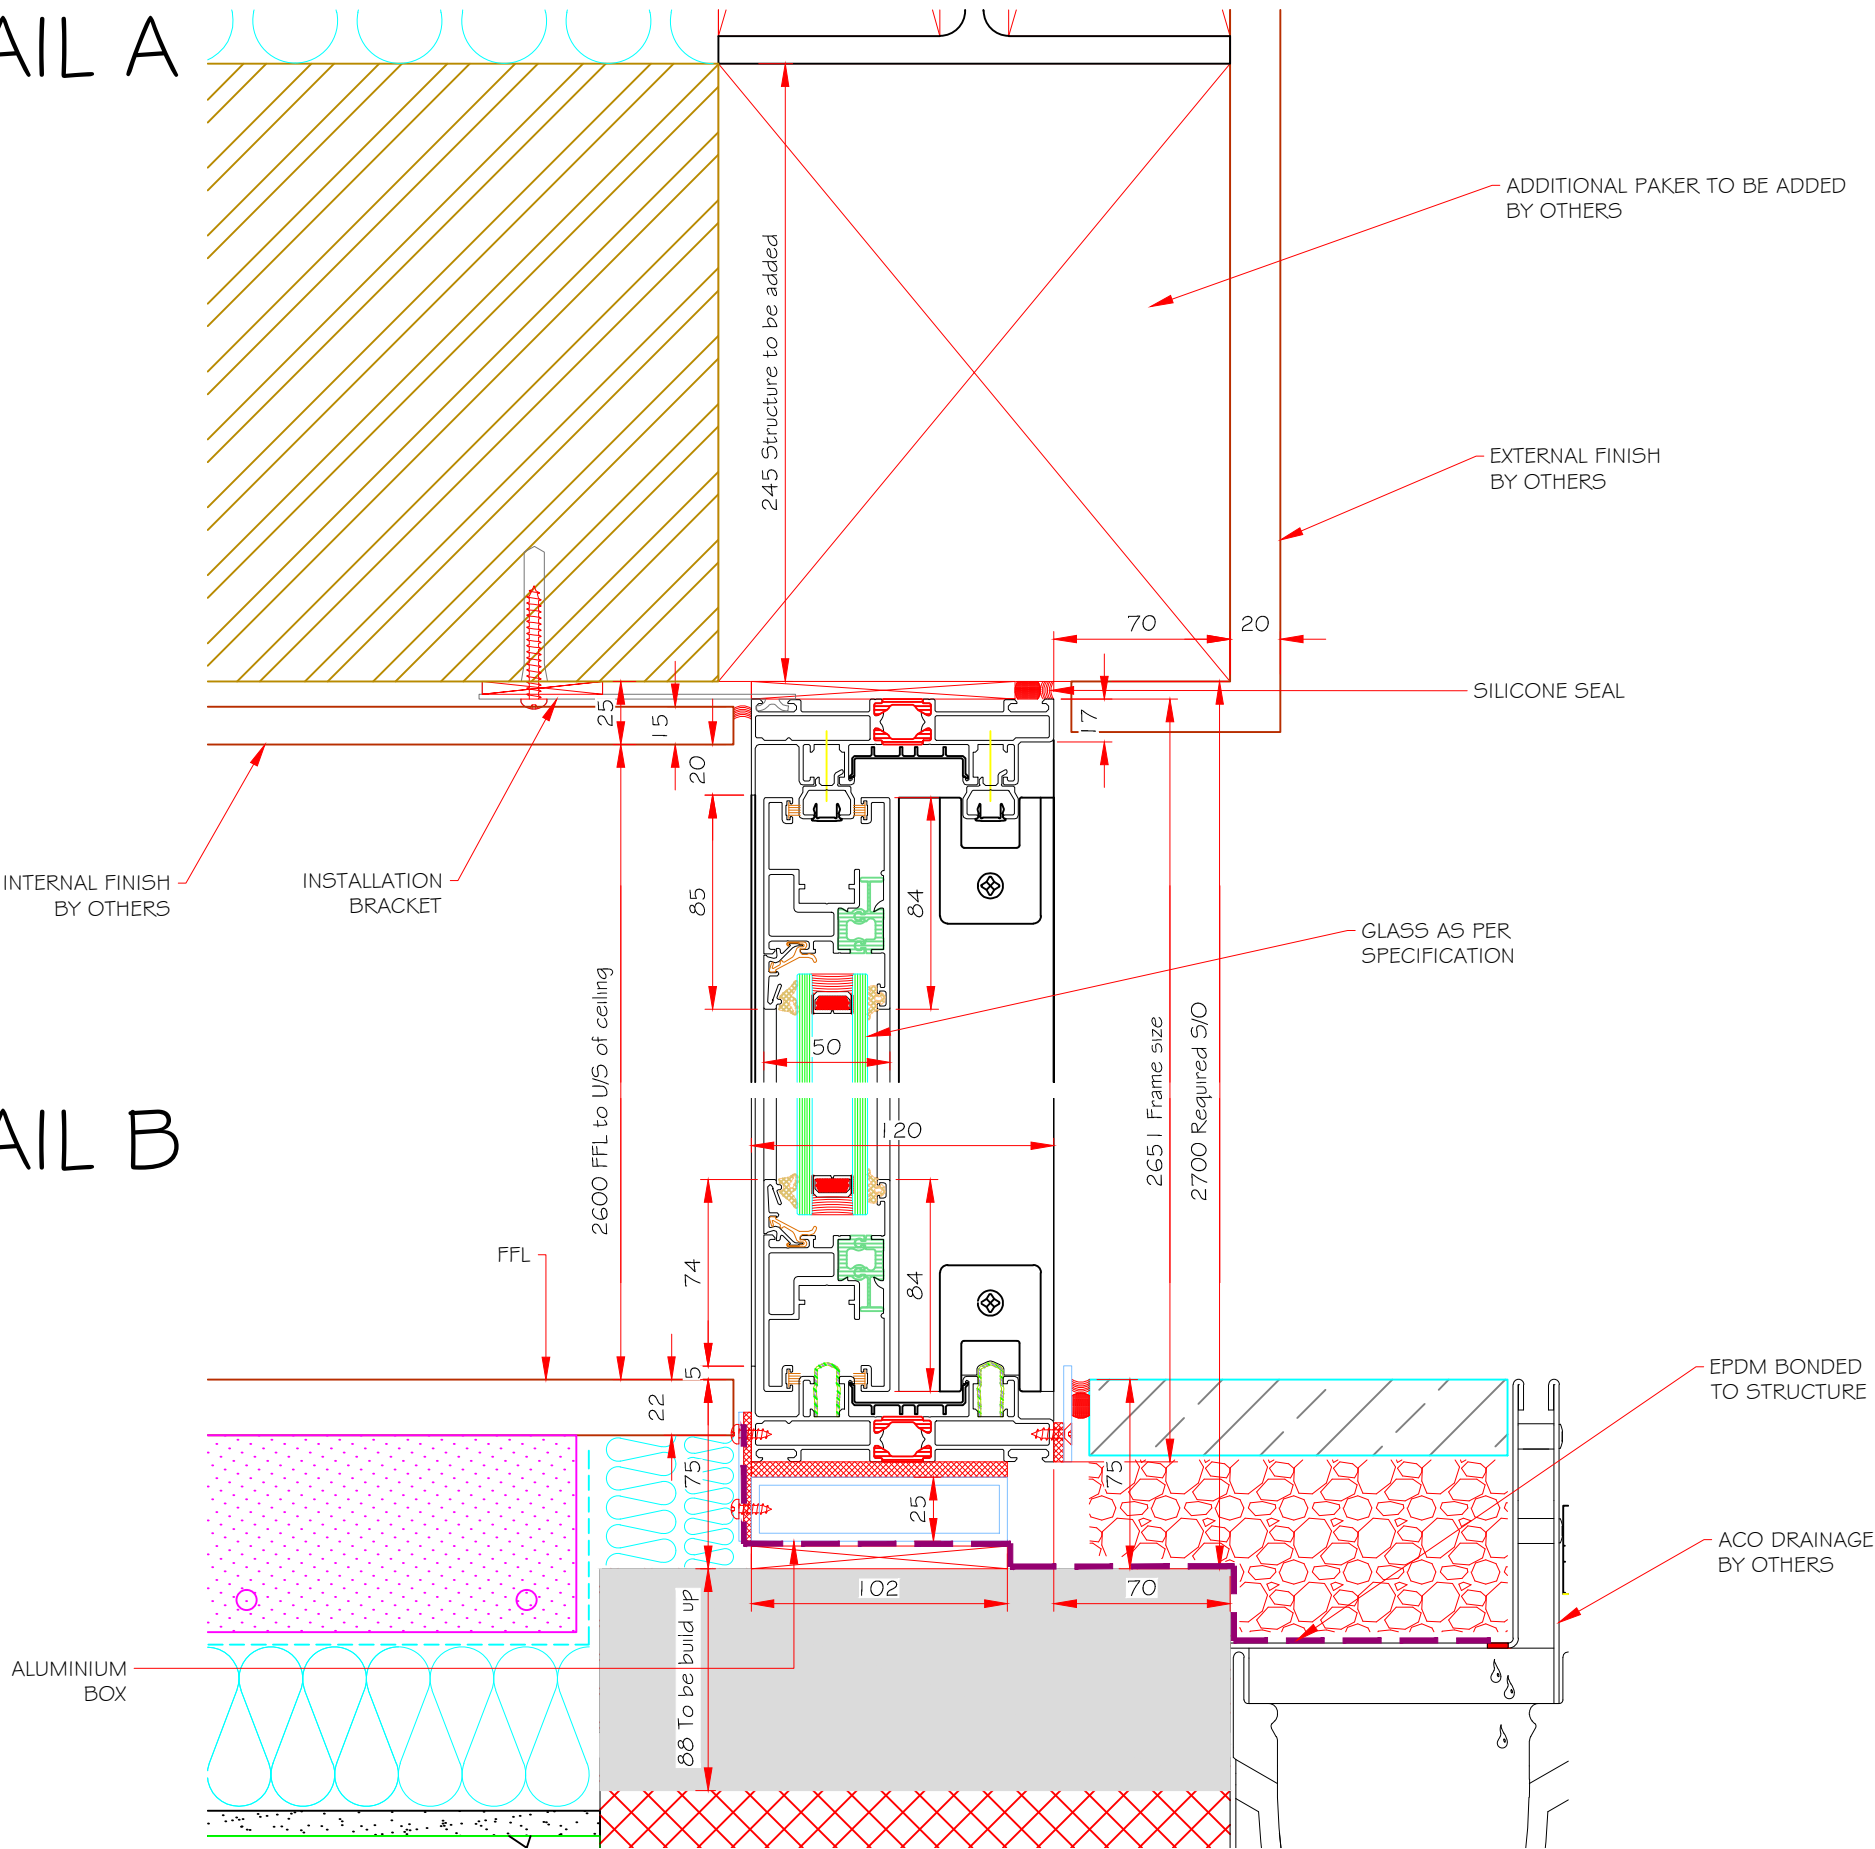

DETAIL B

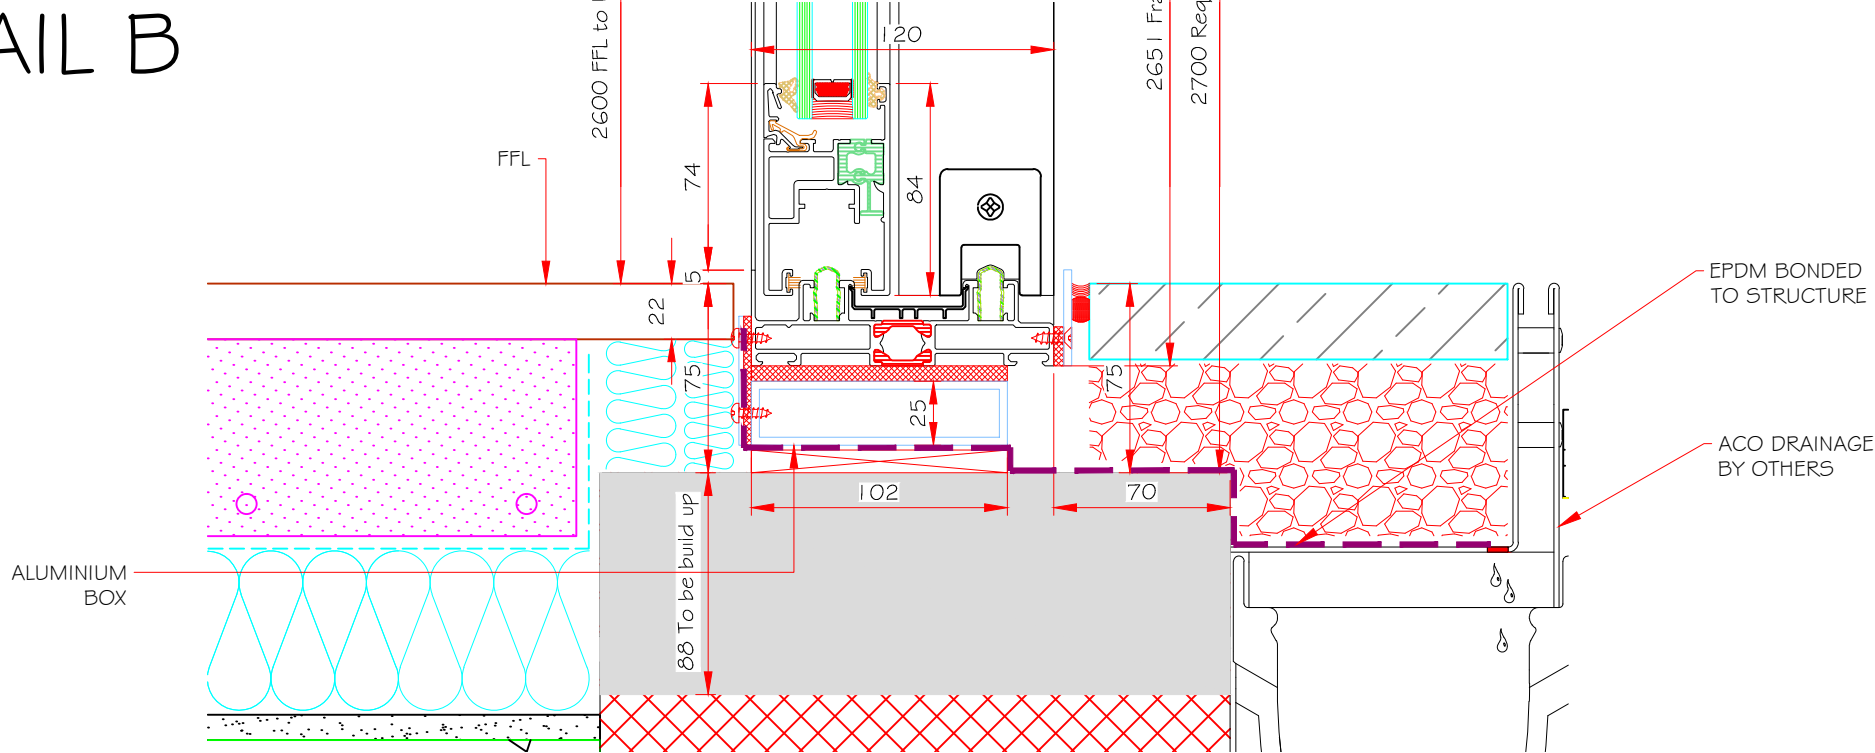

 <div>Unit 6, Crusader Estate Stirling Road Cressex Business Park High Wycombe Bucks HP12 3ST Email: info@l2i.co.uk Tel: 01494 451545 Fax: 01494 451554</div>	PROJECT TITLE: Cube Construction Oakhill House Oakhill Way London NW3 7LP	DRAWING TITLE: Details	REVISIONS:	BY:	DRAWING DATE:	DRAWN BY:	DRAWING NUMBER:	REVISION:
					01/08/14	LML	10616-DO1	-
					JOB NUMBER:	CHECKED DATE:	DRAWING STATUS: APPROVAL	
					10616			
					SCALE @ A3:			
					1:3			